



PLAN	SURVEYED	BY	DATE
	PLOTTED		
	GRADES CHECKED		
	STRUCTURE NOTATIONS CHECKED		
	NOTE BOOK NO.		
	CADD FILE NAME		

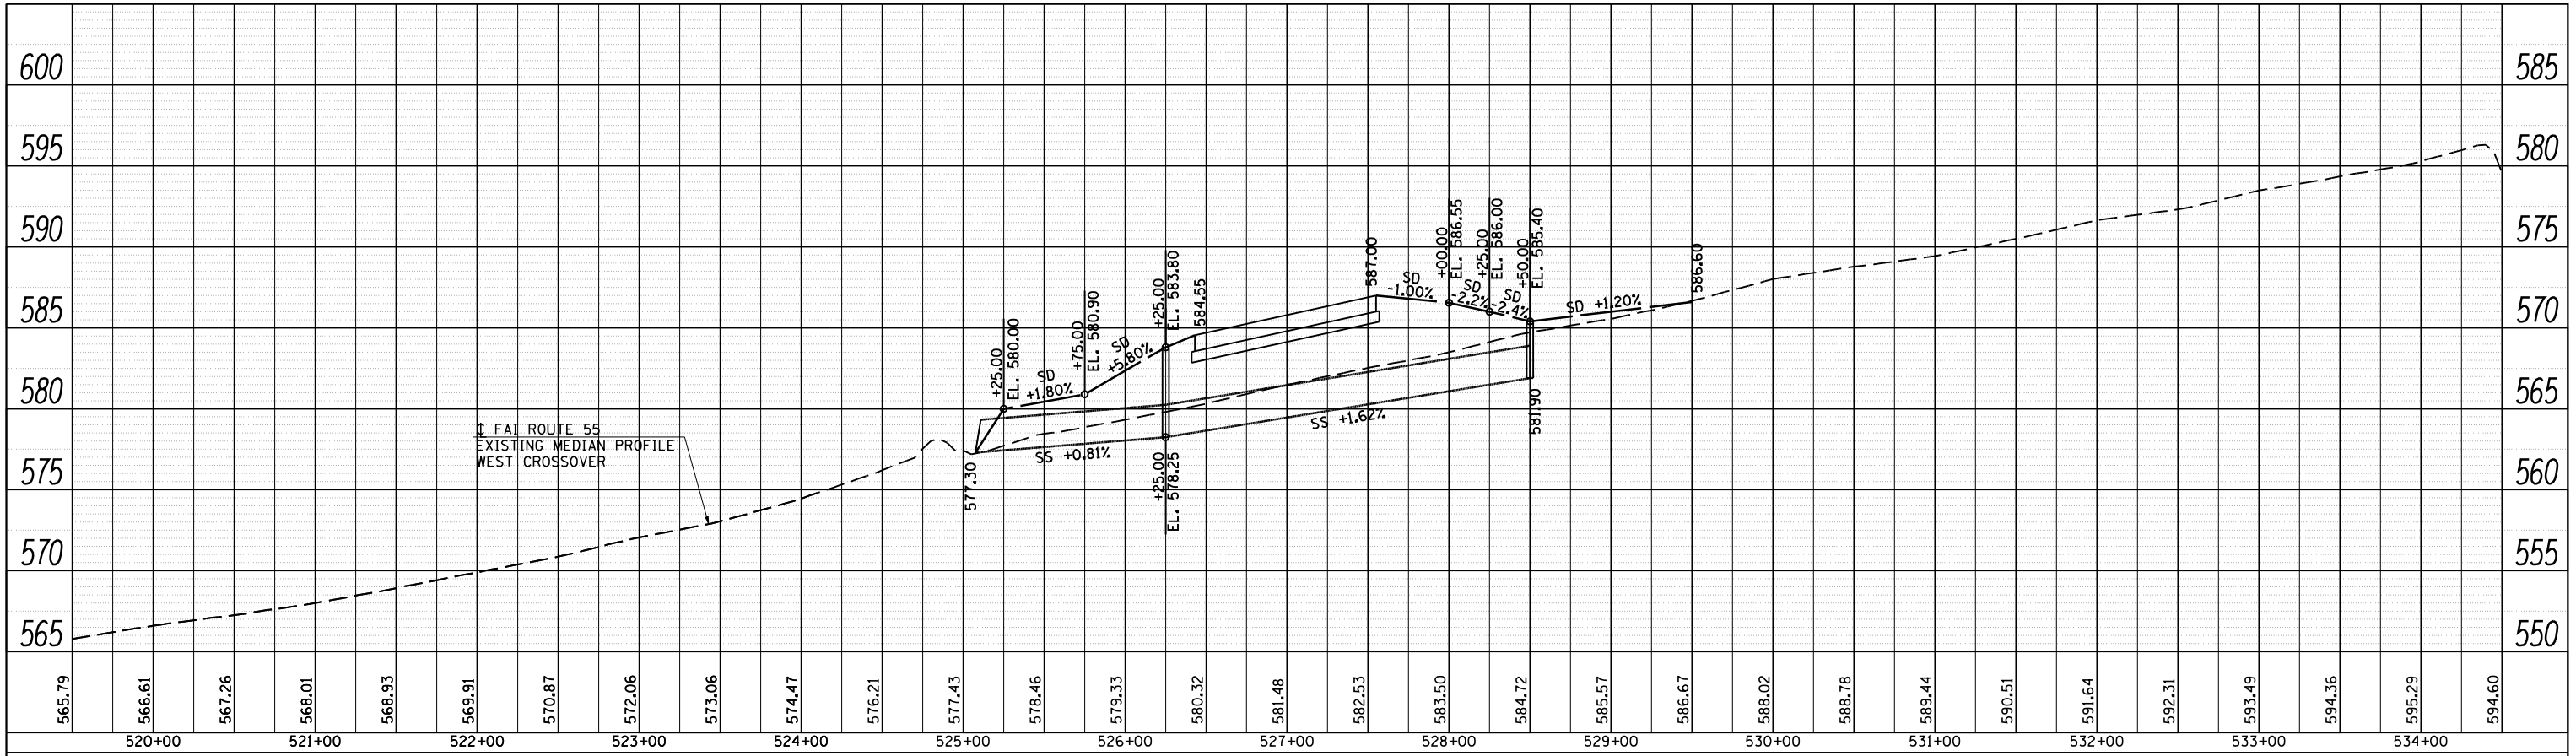

PROFILE	SURVEYED	BY	DATE
	PLOTTED		
	GRADES CHECKED		
	STRUCTURE NOTATIONS CHECKED		
	NOTE BOOK NO.		
	CADD FILE NAME		

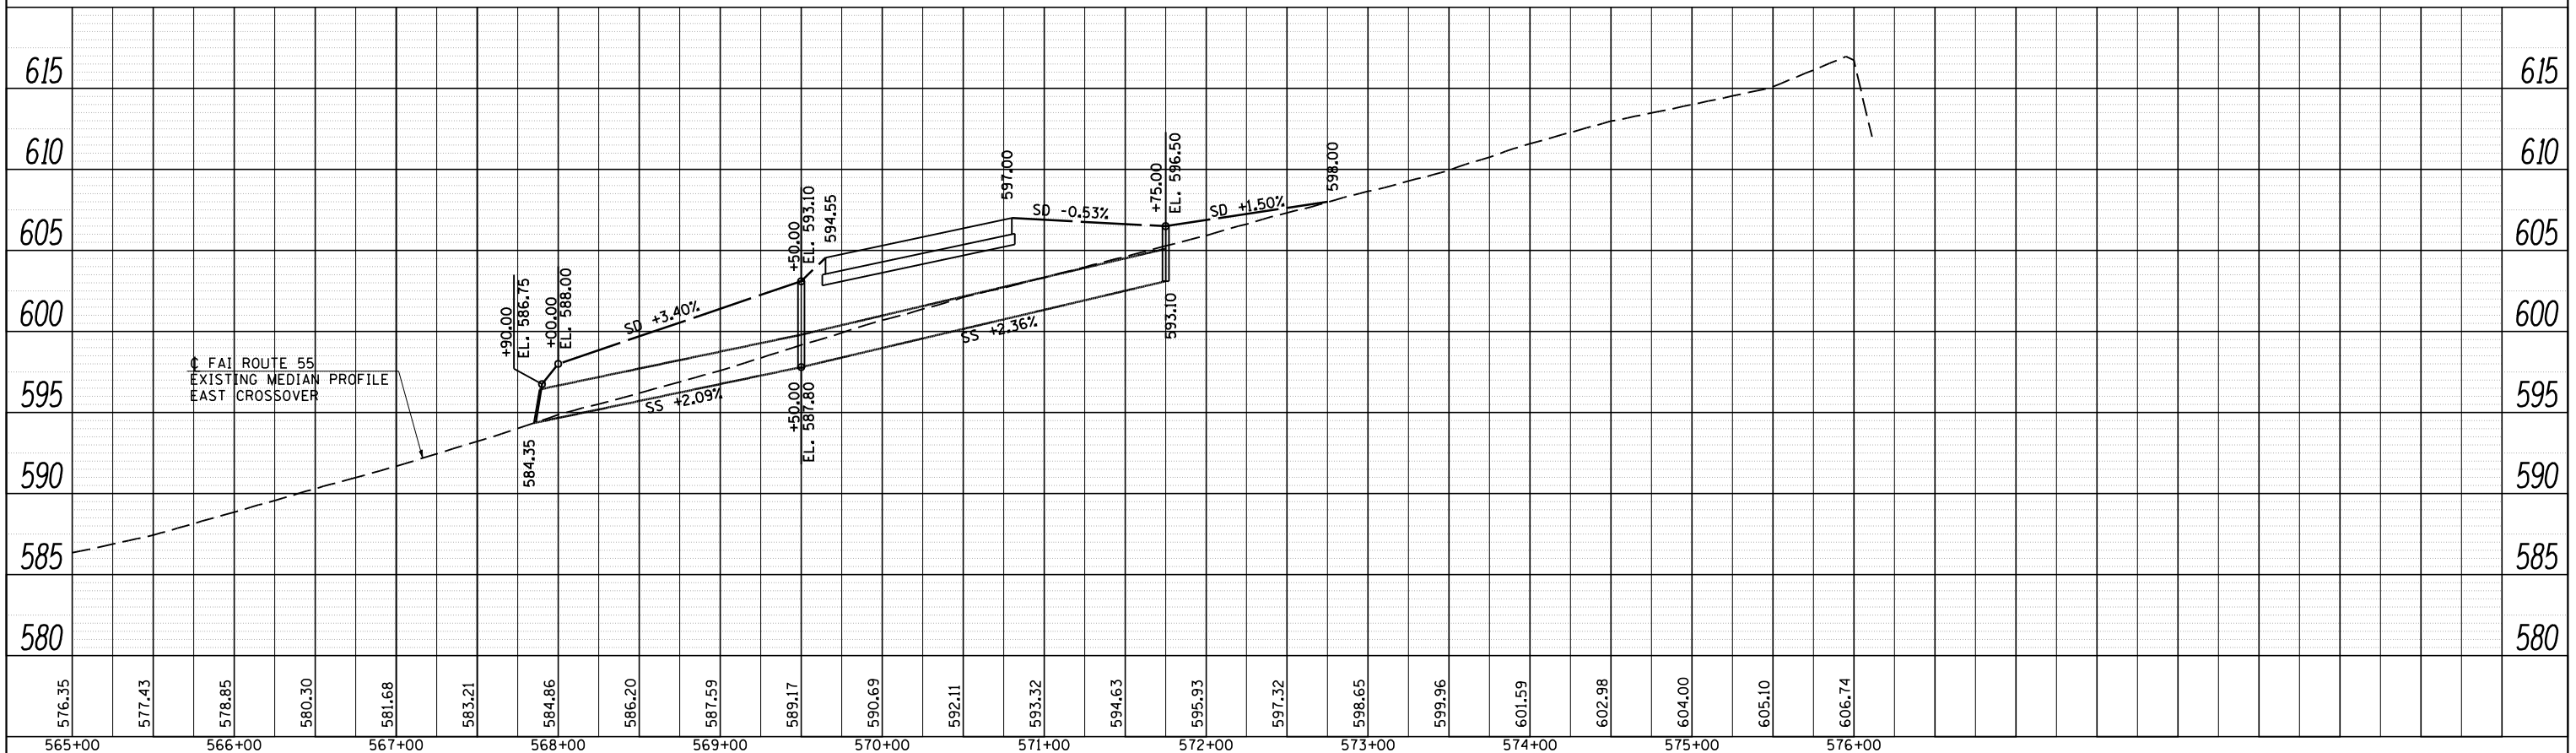

	JOB = 2236.09	DESIGNED - NAK	REVISED -	<b>STATE OF ILLINOIS</b> <b>DEPARTMENT OF TRANSPORTATION</b>	<b>FAI ROUTE 55</b> <b>MEDIAN PROFILES AT CROSSOVERS</b>			F.A.I. RTE.	SECTION	COUNTY	TOTAL SHEETS	SHEET NO.
	FILE NAME = D672E10-sh-t-xaprof.dgn	DRAWN - TJD	REVISED -					55	D6 LOGAN CO BR 2011	LOGAN	224	65
	PLOT SCALE = 100.0000' / IN.	CHECKED - NAK	REVISED -					CONTRACT NO. 72E10				
	PLOT DATE = 9/8/2011	DATE - 8/12/2011	REVISED -					FED. ROAD DIST. NO. ILLINOIS FED. AID PROJECT				
				SCALE:	SHEET NO.	OF SHEETS	STA.	TO STA.				