
SEC 13, T2ON, R3W, 3RD PM

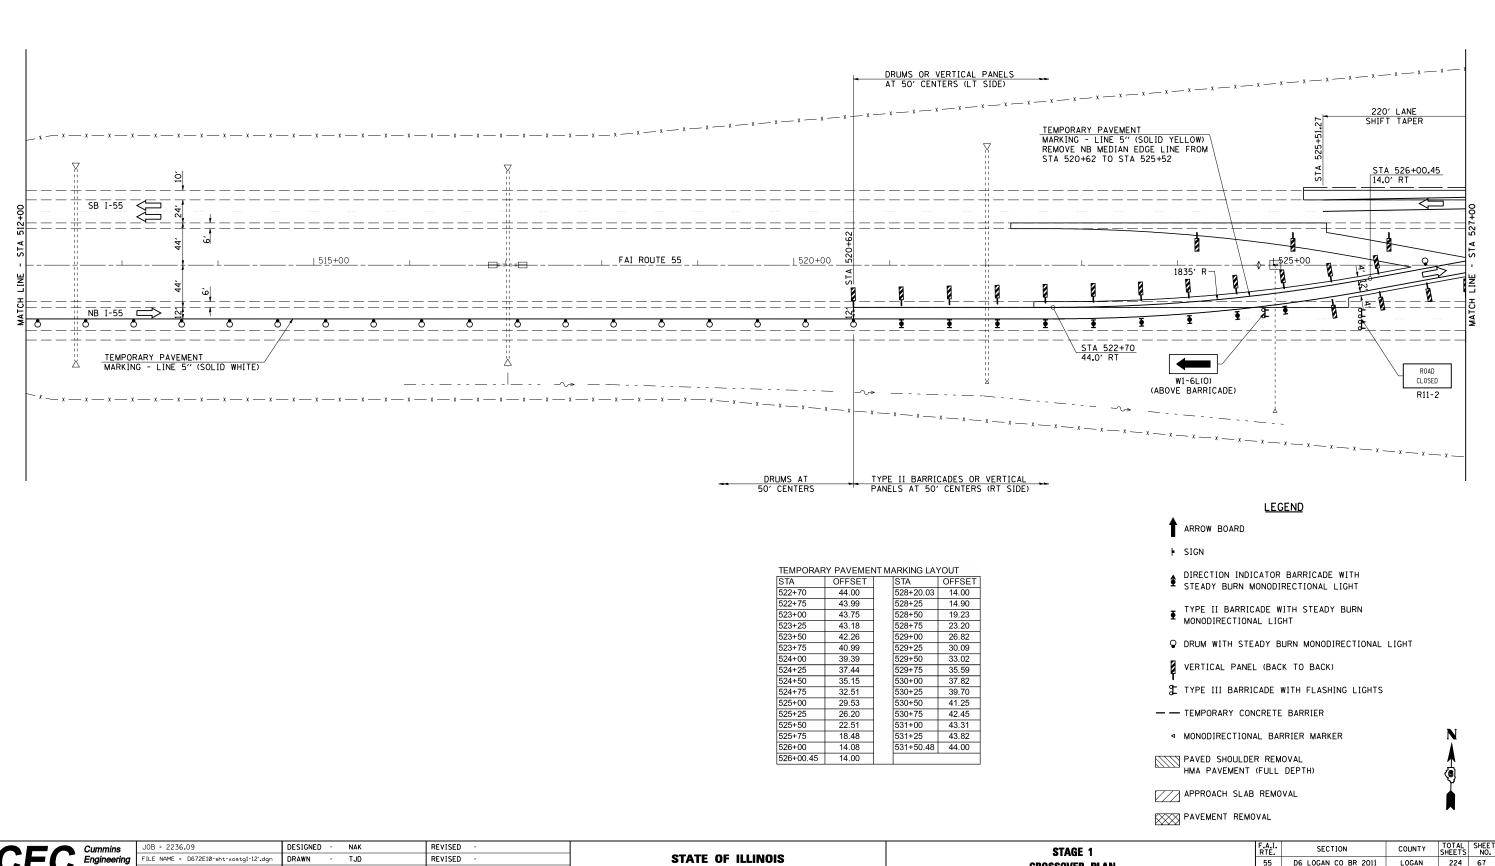

CEC Cummins Engineering Corporation	JOB = 2236.09	DESIGNED - NAK	REVISED -	STATE OF ILLINOIS	STAGE 1						F.A.I.	SECTION	COUNTY	TOTAL	SHEET
	FILE NAME = D672E10-sht-xostg1-12'.dgn	DRAWN - TJD	REVISED -		CROSSOVER PLAN					55	D6 LOGAN CO BR 2011	LOGAN	224	67	
	PLOT SCALE = 100.00000 ' / IN.	CHECKED - NAK	REVISED -	DEPARTMENT OF TRANSPORTATION										2E10	
Civil and Structural Engineering	PLOT DATE = 9/8/2011	DATE - 8/12/2011	REVISED -		SCALE: SHEET NO. OF SHEETS STA. 512+00 TO STA. 527+00				FED. RO.	AD DIST. NO. ILLINOIS FED. AI	D. AID PROJECT				