


SEC B-B

LEGEND

- ↑ ARROW BOARD
- † SIGN
- ▲ DIRECTION INDICATOR BARRICADE WITH STEADY BURN MONODIRECTIONAL LIGHT
- TYPE II BARRICADE WITH STEADY BURN MONODIRECTIONAL LIGHT
- DRUM WITH STEADY BURN MONODIRECTIONAL LIGHT
- ▨ VERTICAL PANEL (BACK TO BACK)
- ⚡ TYPE III BARRICADE WITH FLASHING LIGHTS
- TEMPORARY CONCRETE BARRIER
- ◁ MONODIRECTIONAL BARRIER MARKER
- ▨ PAVED SHOULDER REMOVAL HMA PAVEMENT (FULL DEPTH)
- ▨ APPROACH SLAB REMOVAL
- ▨ PAVEMENT REMOVAL

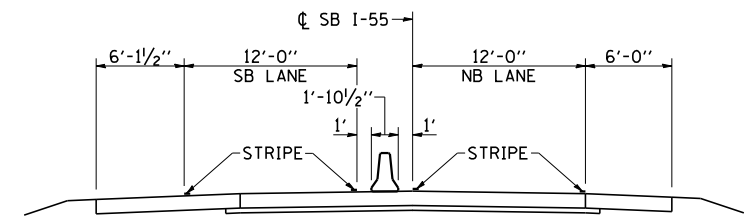

SEC A-A



JOB = 2236.09	DESIGNED - NAK	REVISED -
FILE NAME = D672E10-shr-xostgl-12.dgn	DRAWN - TJD	REVISED -
PLOT SCALE = 1/8" = 1' IN.	CHECKED - NAK	REVISED -
PLOT DATE = 9/8/2011	DATE - 8/12/2011	REVISED -

**STATE OF ILLINOIS
DEPARTMENT OF TRANSPORTATION**

STAGE 1 CROSSOVER PLAN			
SCALE:	SHEET NO.	OF SHEETS	STA. 527+00 TO STA. 542+00

F.A.I. RTE. 55	SECTION D6 LOGAN CO BR 2011	COUNTY LOGAN	TOTAL SHEETS 224	SHEET NO. 68
FED. ROAD DIST. NO. ILLINOIS FED. AID PROJECT			CONTRACT NO. 72E10	