


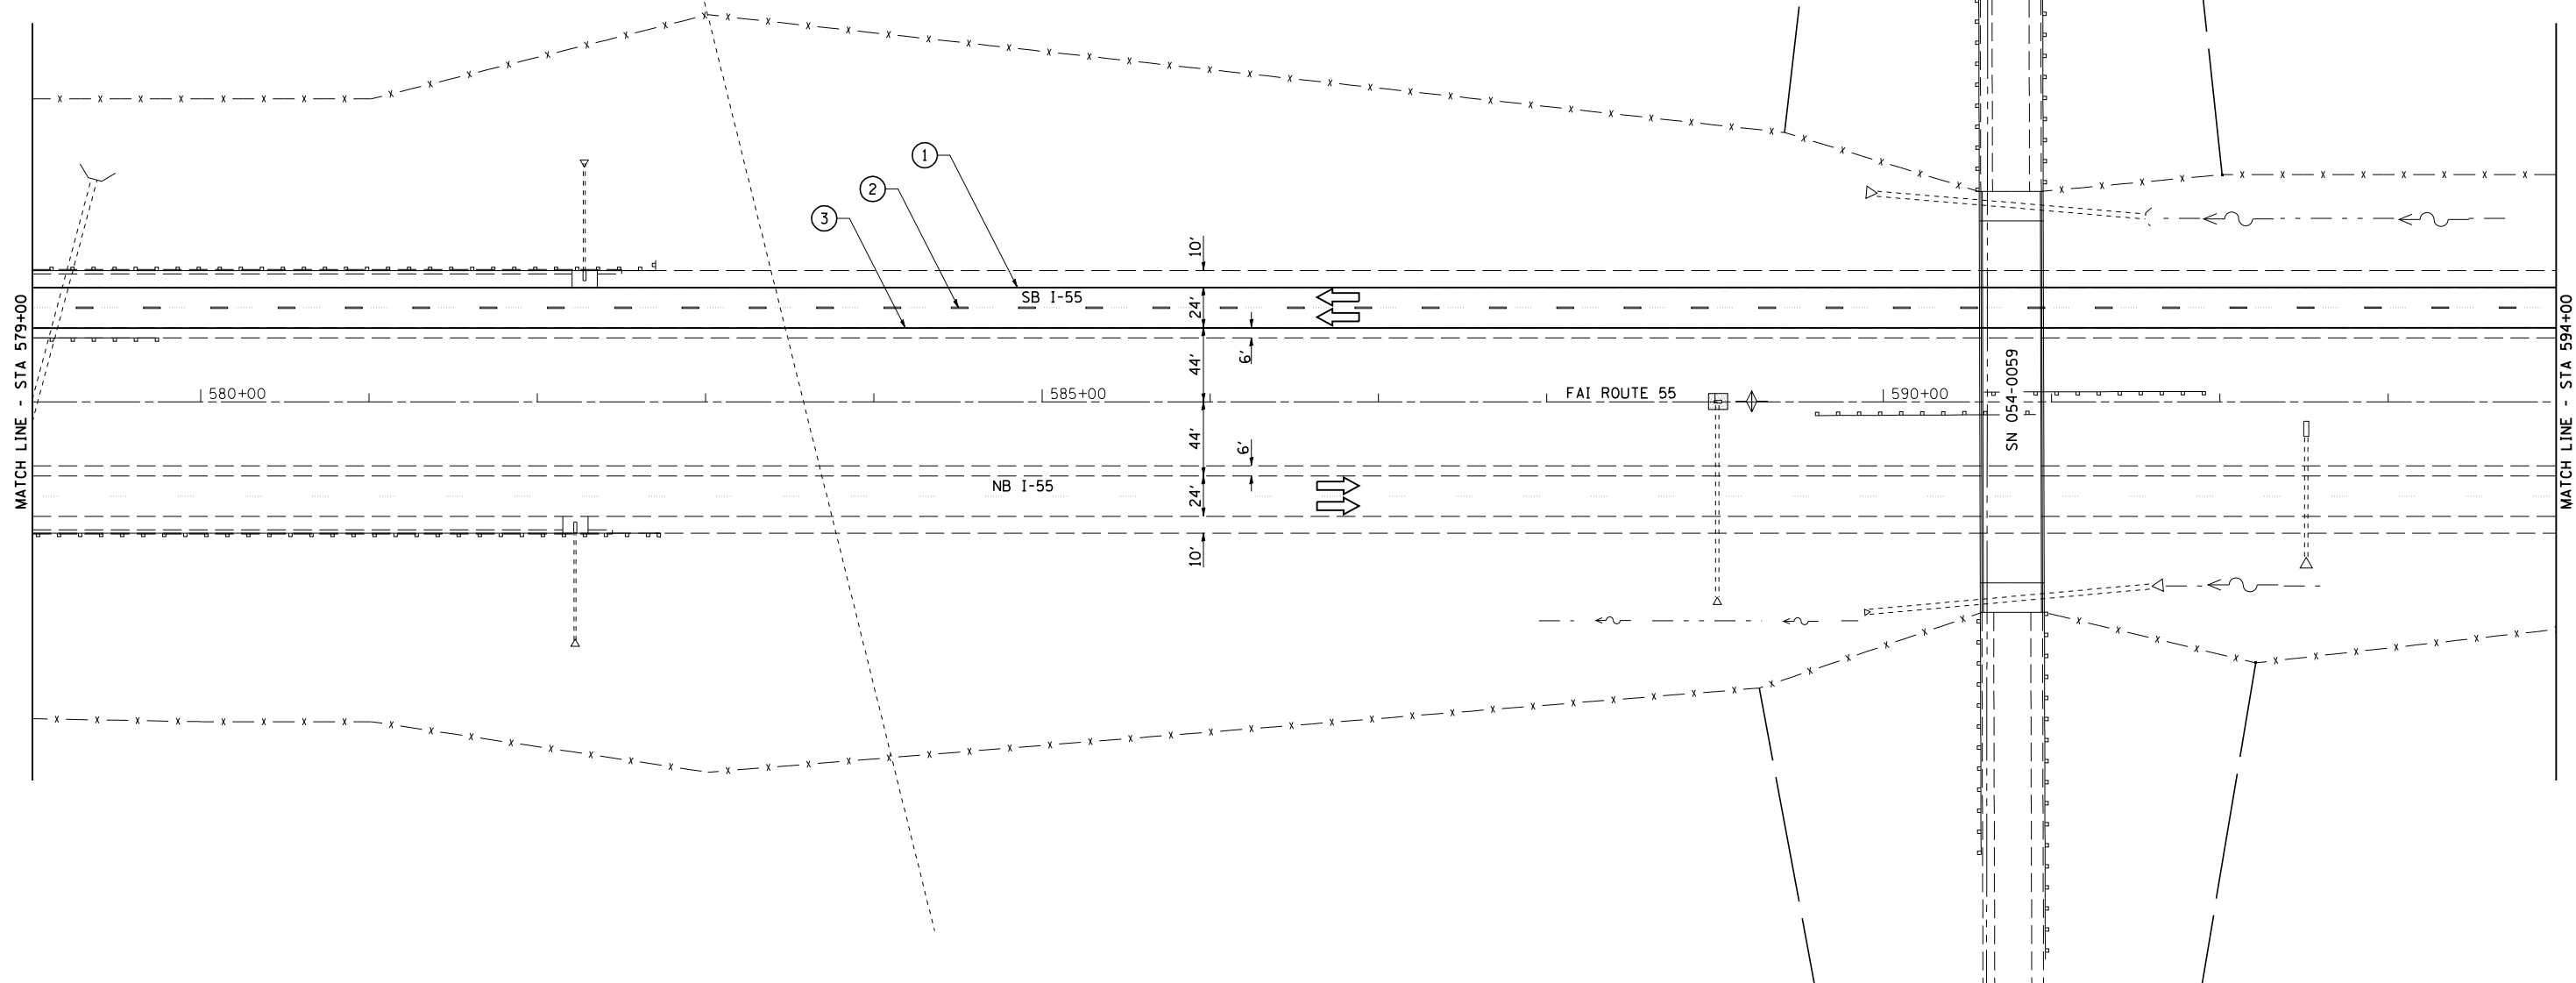

SEC 18, T20N, R2W, 3RD PM



LEGEND

-  INDICATES LIMITS OF PAVEMENT REMOVAL
-  INDICATES LIMITS OF SEEDING, CLASS 2
- ① URETHANE PAVEMENT MARKING - LINE 5" SOLID WHITE
- ② URETHANE PAVEMENT MARKING - LINE 5" WHITE SKIP-DASH
- ③ URETHANE PAVEMENT MARKING - LINE 5" SOLID YELLOW
- RAISED REFLECTIVE PAVEMENT MARKER

