


PLAN	SURVEYED	BY	DATE
NOTE BOOK NO.	PLOTTED		
	ALIGNMENT CHECKED		
	BY		
	CADD FILE NAME		

PROFILE	SURVEYED	BY	DATE
NOTE BOOK NO.	GRADES CHECKED		
	STRUCTURE NOT AT THIS CROSS		

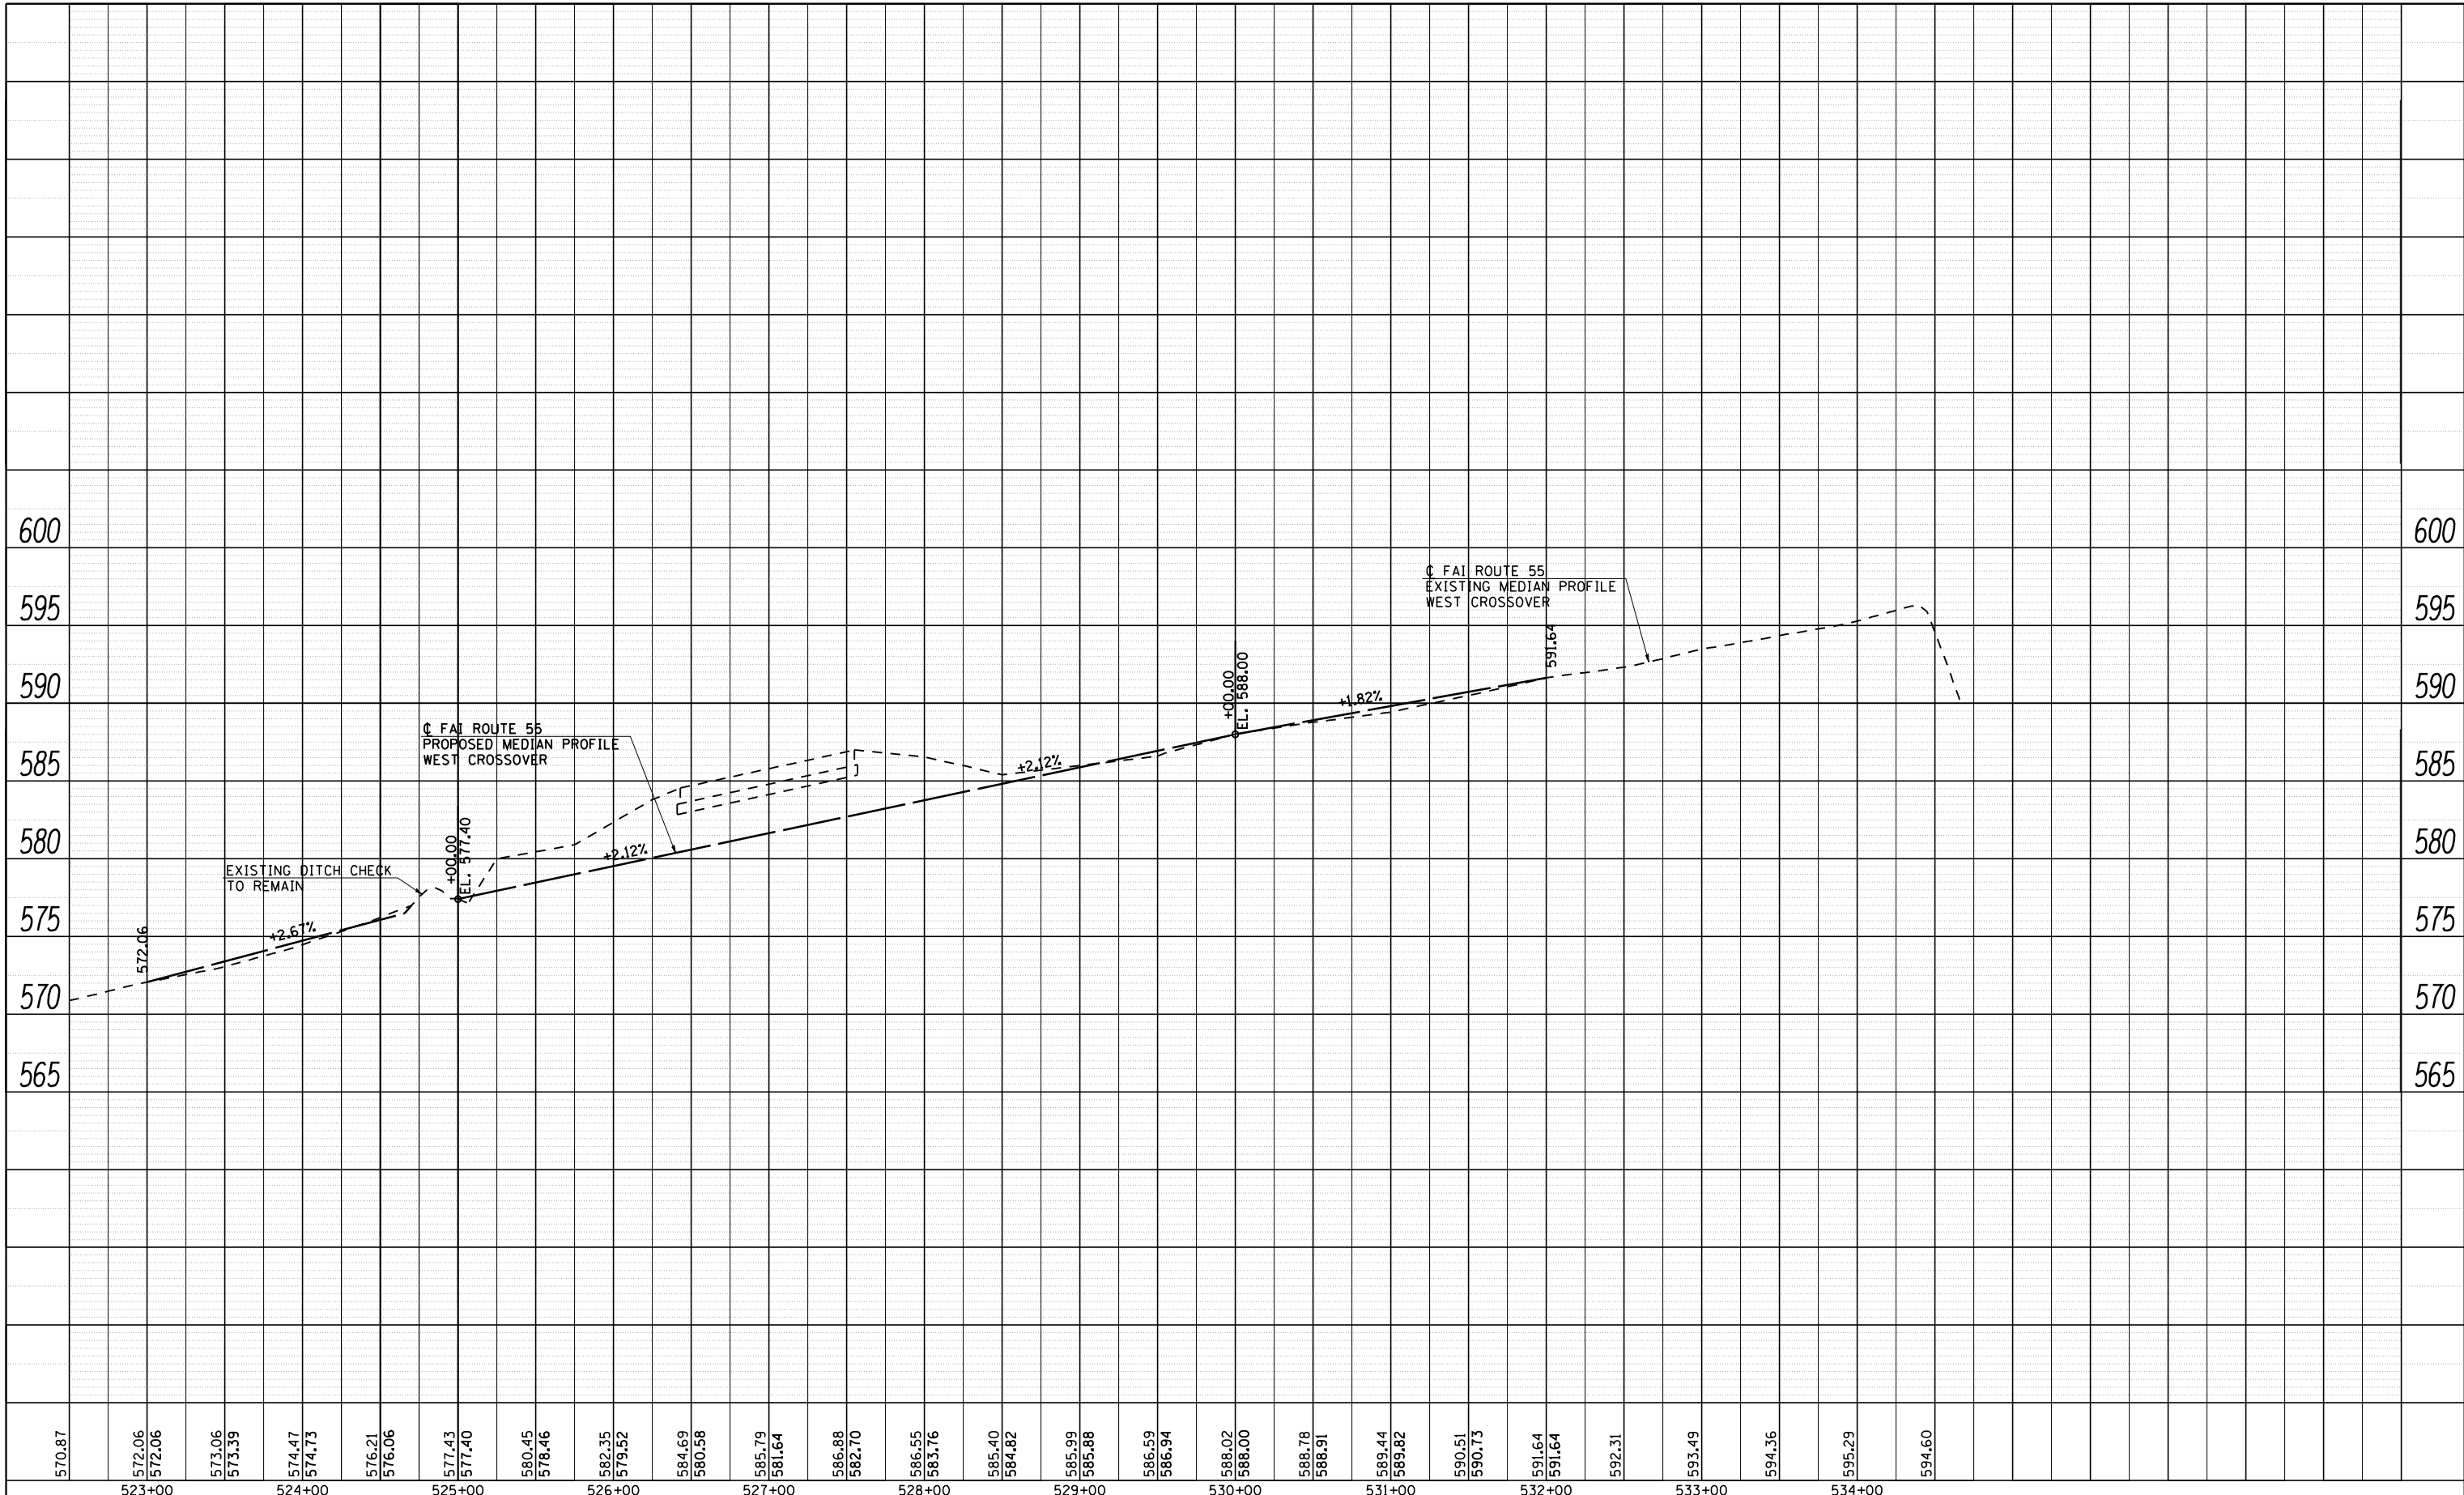

570.87	572.06	573.06	573.39	574.47	574.73	576.21	576.06	577.43	577.40	580.45	578.46	582.35	579.52	584.69	580.58	585.79	581.64	586.88	582.70	586.55	583.76	585.40	584.82	585.99	585.88	586.59	586.94	588.02	588.00	588.78	588.91	589.44	589.82	590.51	590.73	591.64	591.64	592.31	593.49	594.36	595.29	594.60	
	523+00			524+00				525+00				526+00				527+00				528+00			529+00				530+00				531+00				532+00				533+00				534+00



JOB =
 FILE NAME = D672E10-sh-t-xaprof.dgn
 PLOT SCALE = 100.0000' / IN.
 PLOT DATE = 9/8/2011

DESIGNED - NAK
 DRAWN - TJD
 CHECKED - NAK
 DATE - 8/12/2011

REVISED -
 REVISED -
 REVISED -
 REVISED -

STATE OF ILLINOIS
 DEPARTMENT OF TRANSPORTATION

FAI ROUTE 55
 FINAL MEDIAN PROFILE AT WEST CROSSOVER
 SCALE: SHEET NO. OF SHEETS STA. 522+50 TO STA. 534+50

F.A.I. RTE.	SECTION	COUNTY	TOTAL SHEETS	SHEET NO.
55	D6 LOGAN CO BR 2011	LOGAN	224	86
FED. ROAD DIST. NO. ILLINOIS FED. AID PROJECT			CONTRACT NO. 72E10	