

Existing Structure: S.N. 054-0048 & 054-0049. The existing structure is a five span continuous welded I girder bridge with a 8" reinforced concrete deck with microsilica overlay. The original structure was built in 1973 as Section 54-4B. The expansion joints were replaced in 2003. Traffic will be maintained utilizing staged construction.


No salvage.

SCOPE OF WORK


Remove and replace polymer concrete and silicone joint sealer at north abutment expansion joints.

GENERAL NOTES


Plan dimensions and details relative to existing plans are subject to nominal construction variations. The Contractor shall field verify existing dimensions and details affecting new construction and make necessary approved adjustments prior to construction or ordering of materials. Such variations shall not be cause for additional compensation for a change in scope of the work, however, the Contractor will be paid for the quantity actually furnished at the unit price bid for the work. All work to be completed utilizing Traffic Control and Protection Standards 701400, 701401, 701411, and 701446 and the details included in the plans.

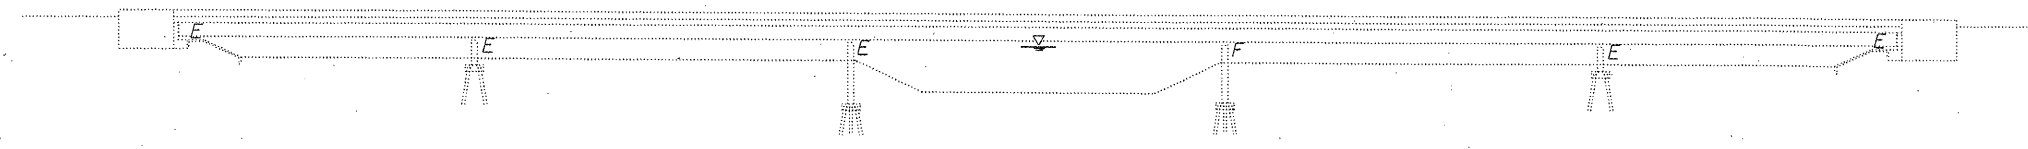


ELEVATION

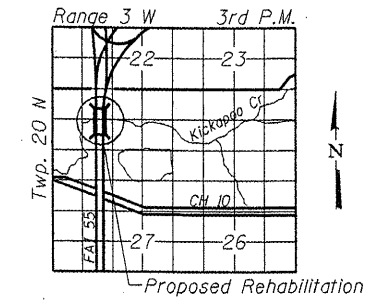

LOCATION SKETCH

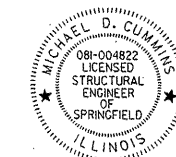

Michael D. Cummins 10/3/11
(Expires 11/30/2012)

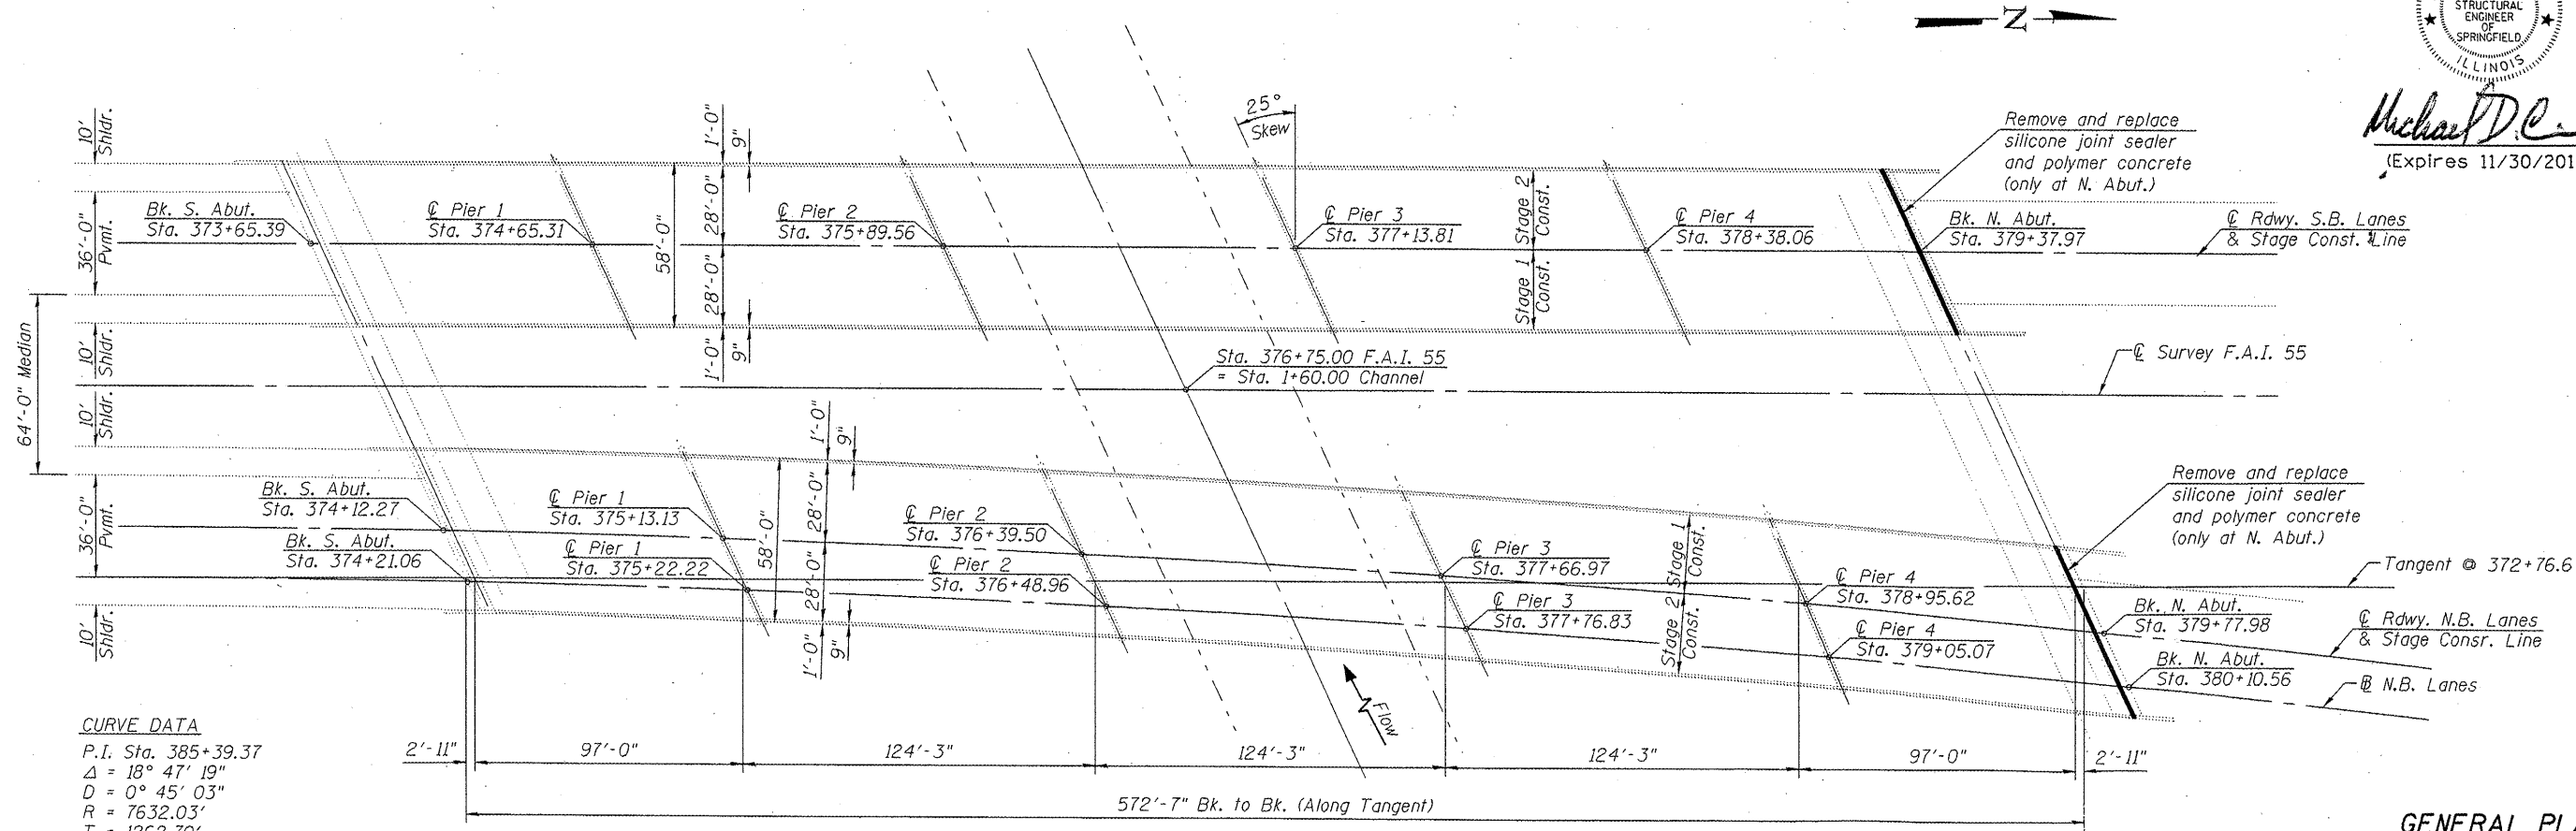

PLAN

GENERAL PLAN
I-55 OVER KICKAPOO CREEK
SECTION D6 LOGAN CO BR 2011
LOGAN COUNTY
STATION 376+75.00
STRUCTURE NO. 054-0048 (SB)
STRUCTURE NO. 054-0049 (NB)



Cummins Engineering Corporation	JOB = 2236.09	DESIGNED - AAN	REVISED -
FILE = 0540048_0049-72E10-001-CPE.dgn	CHECKED - MFC	REVISED -	REVISED -
DATE = 10/3/2011	DRAWN - TJD	REVISED -	REVISED -
	CHECKED - AAN	REVISED -	REVISED -

STATE OF ILLINOIS
DEPARTMENT OF TRANSPORTATION

GENERAL PLAN
STRUCTURE NO. 054-0048 (SB) & STRUCTURE NO. 054-0049 (NB)

SHEET NO. 1 OF 3 SHEETS

F.A.I. RTE.	SECTION	COUNTY	TOTAL SHEETS	SHEET NO.
55	D6 LOGAN CO BR 2011	LOGAN	224	106
			CONTRACT NO. 72E10	
ILLINOIS FED. AID PROJECT				