

NORTH EDGE OF SHOULDER


Location	Station	Offset	Theoretical Grade Elevations	Theoretical Grade Elevations Adjusted For Grinding
W. End West Appr. Pav't.	533+81.40	-6.00	596.95	596.97
A1	533+91.40	-6.00	597.03	597.05
A2	534+01.40	-6.00	597.10	597.12
E. End West Appr. Pav't.	534+11.40	-6.00	597.17	597.19

NORTH EDGE OF PAVEMENT & PROFILE GRADE LINE

Location	Station	Offset	Theoretical Grade Elevations	Theoretical Grade Elevations Adjusted For Grinding
W. End West Appr. Pav't.	533+73.11	0.00	597.01	597.03
A1	533+83.11	0.00	597.09	597.11
A2	533+93.11	0.00	597.17	597.19
E. End West Appr. Pav't.	534+03.11	0.00	597.24	597.26

CL OF ROADWAY

Location	Station	Offset	Theoretical Grade Elevations	Theoretical Grade Elevations Adjusted For Grinding
W. End West Appr. Pav't.	533+56.53	12.00	597.07	597.09
A1	533+66.53	12.00	597.15	597.17
A2	533+76.53	12.00	597.23	597.25
E. End West Appr. Pav't.	533+86.53	12.00	597.30	597.32

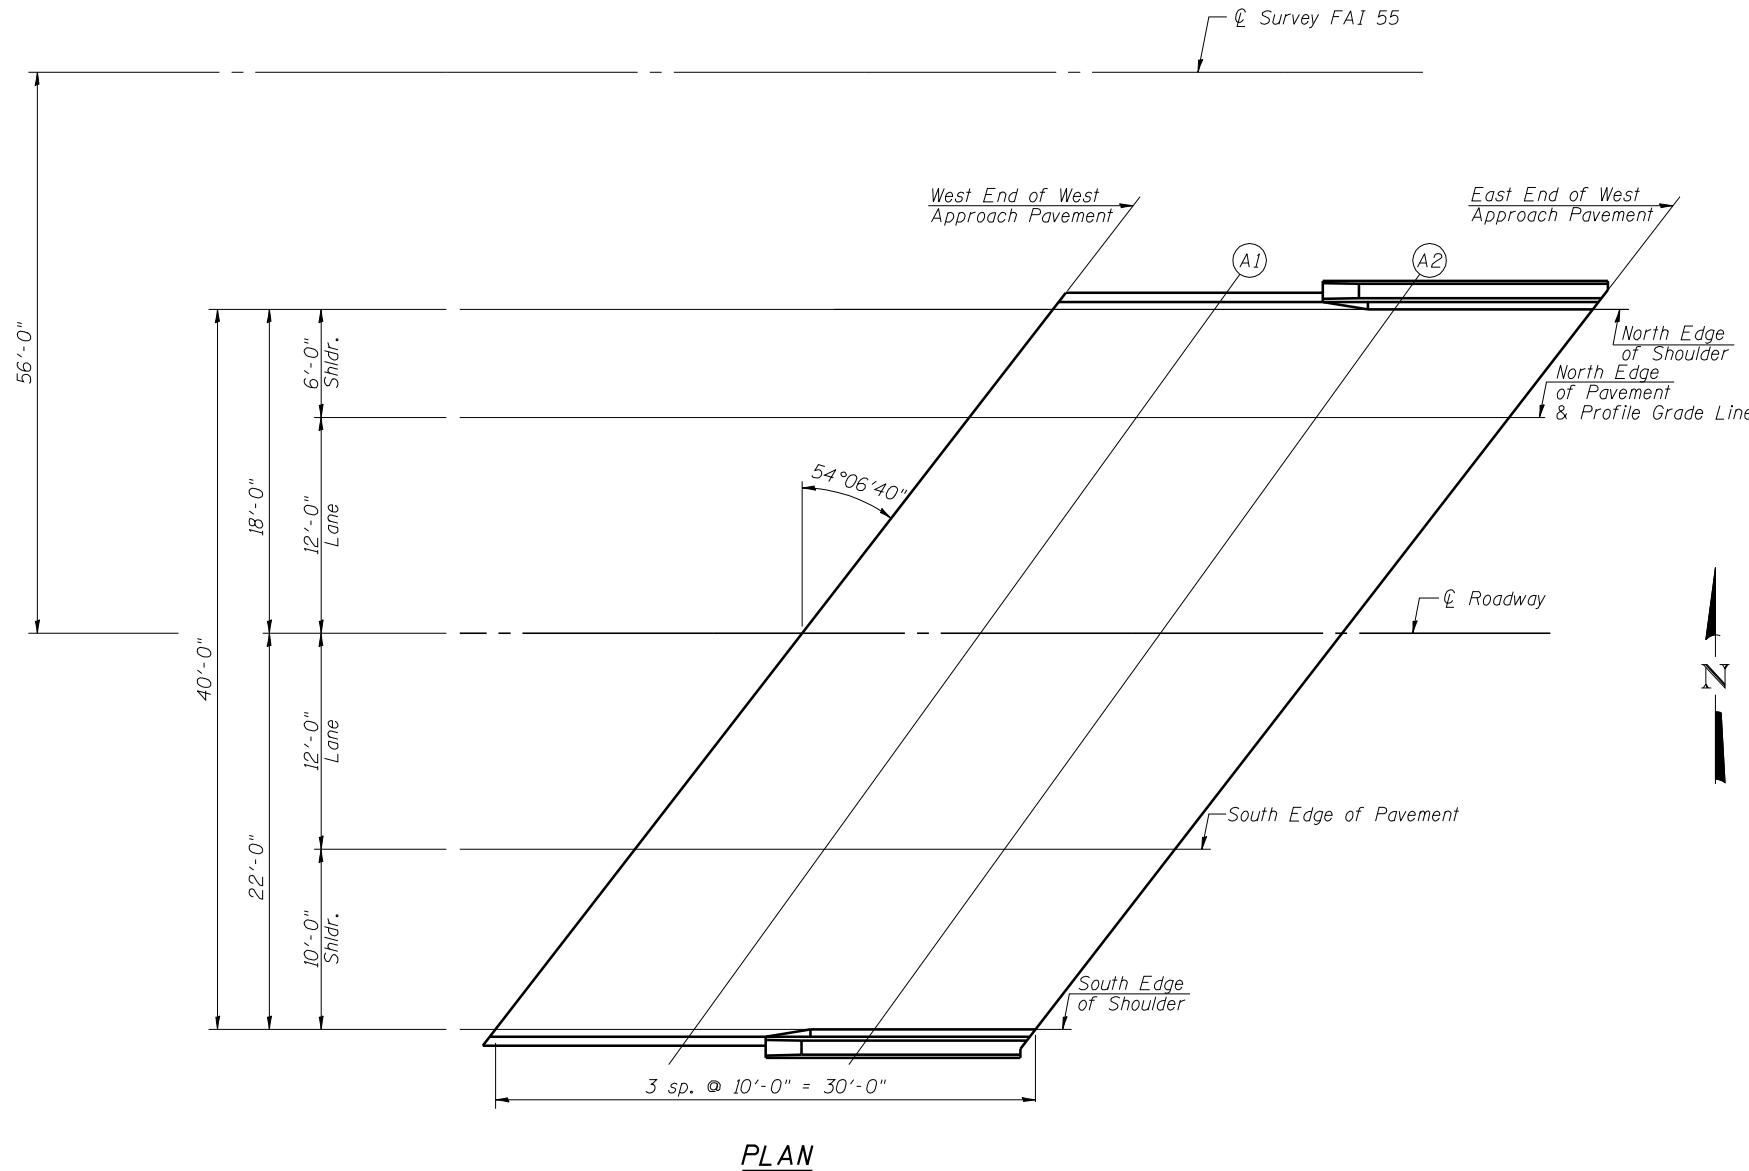

SOUTH EDGE OF PAVEMENT

Location	Station	Offset	Theoretical Grade Elevations	Theoretical Grade Elevations Adjusted For Grinding
W. End West Appr. Pav't.	533+39.94	24.00	596.74	596.76
A1	533+49.94	24.00	596.83	596.85
A2	533+59.94	24.00	596.91	596.93
E. End West Appr. Pav't.	533+69.94	24.00	596.99	597.01

SOUTH EDGE OF SHOULDER

Location	Station	Offset	Theoretical Grade Elevations	Theoretical Grade Elevations Adjusted For Grinding
W. End West Appr. Pav't.	533+26.12	34.00	596.41	596.43
A1	533+36.12	34.00	596.50	596.52
A2	533+46.12	34.00	596.59	596.61
E. End West Appr. Pav't.	533+56.12	34.00	596.67	596.69