

**NORTH EDGE OF SHOULDER**


Location	Station	Offset	Theoretical Grade Elevations	Theoretical Grade Elevations Adjusted For Grinding
W. End East Appr. Pav't.	539+90.70	-6.00	597.20	597.22
A3	540+00.70	-6.00	597.13	597.15
A4	540+10.70	-6.00	597.05	597.07
E. End East Appr. Pav't.	540+20.70	-6.00	596.98	597.00

**NORTH EDGE OF PAVEMENT & PROFILE GRADE LINE**

Location	Station	Offset	Theoretical Grade Elevations	Theoretical Grade Elevations Adjusted For Grinding
W. End East Appr. Pav't.	539+82.41	0.00	597.38	597.40
A3	539+92.41	0.00	597.31	597.33
A4	540+02.41	0.00	597.24	597.26
E. End East Appr. Pav't.	540+12.41	0.00	597.17	597.19

**CL OF ROADWAY**

Location	Station	Offset	Theoretical Grade Elevations	Theoretical Grade Elevations Adjusted For Grinding
W. End East Appr. Pav't.	539+65.83	12.00	597.67	597.69
A3	539+75.83	12.00	597.61	597.63
A4	539+85.83	12.00	597.54	597.56
E. End East Appr. Pav't.	539+95.83	12.00	597.47	597.49

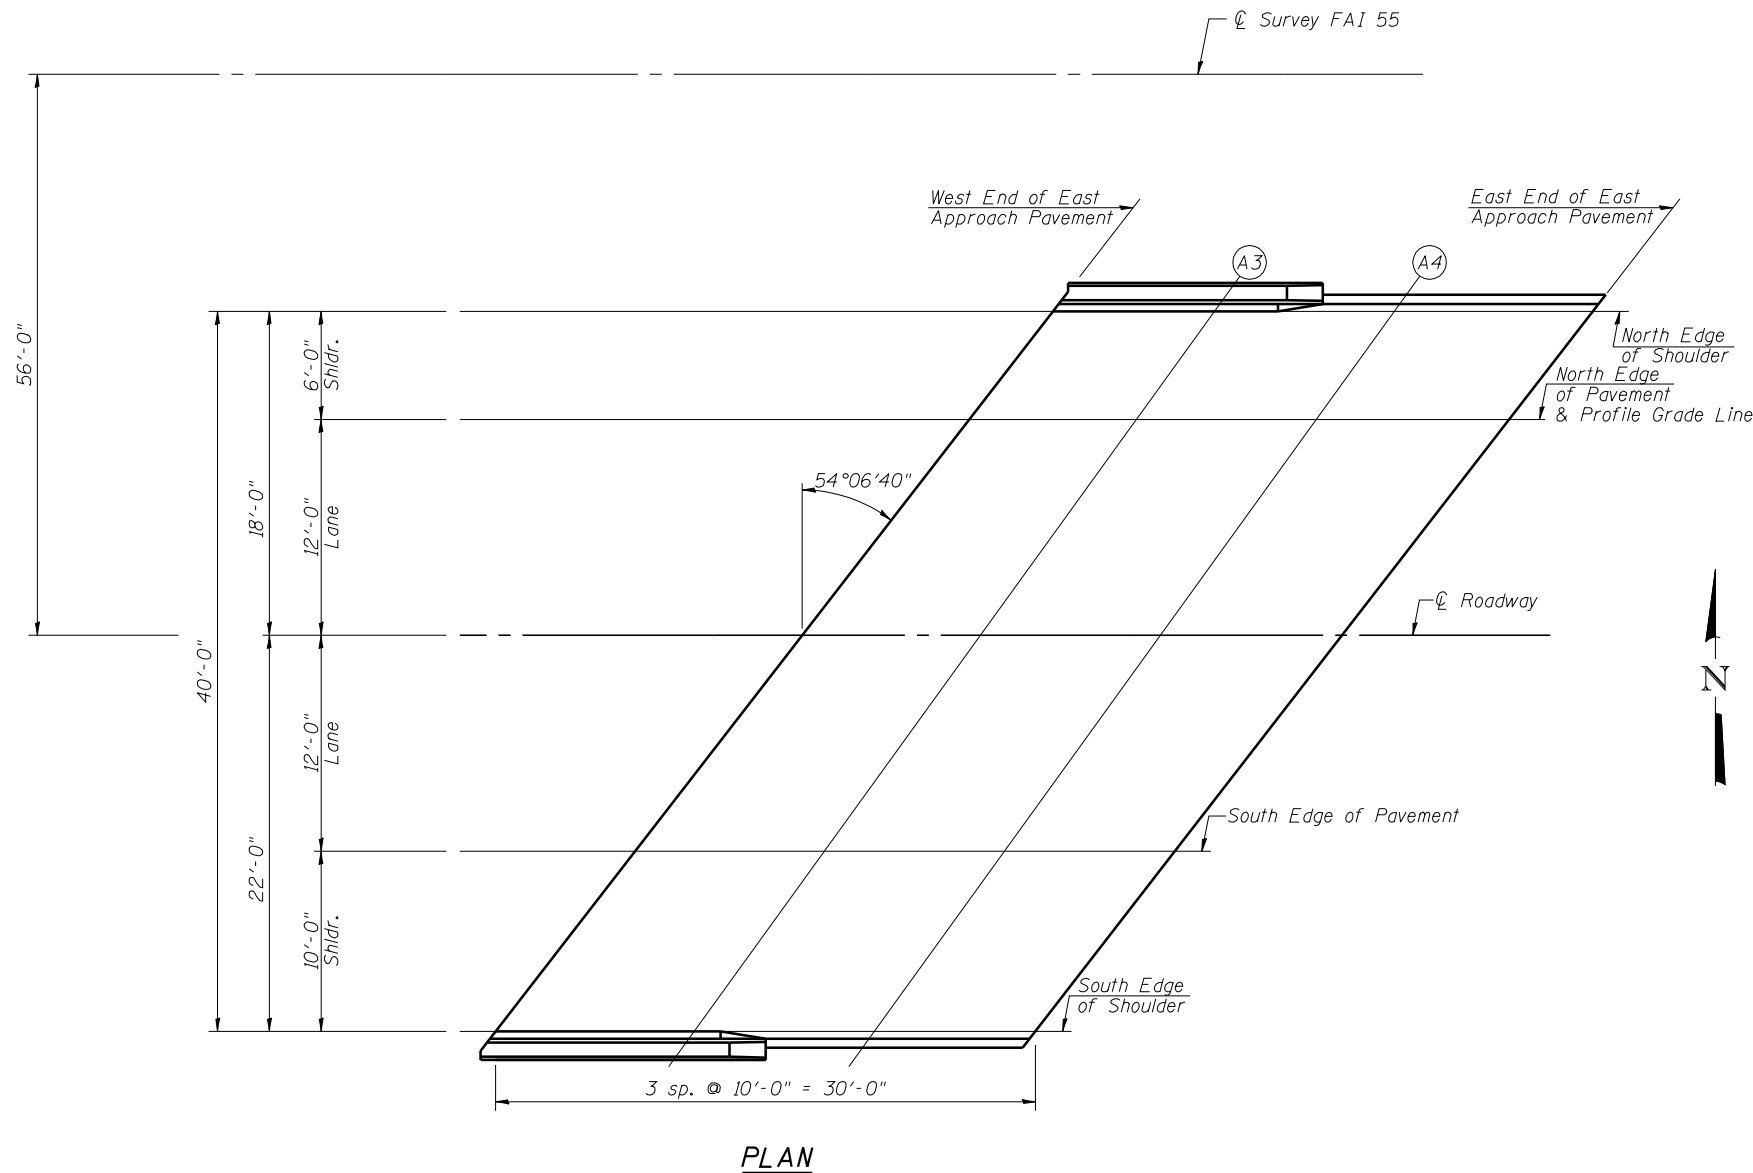

**SOUTH EDGE OF PAVEMENT**

Location	Station	Offset	Theoretical Grade Elevations	Theoretical Grade Elevations Adjusted For Grinding
W. End East Appr. Pav't.	539+49.24	24.00	597.58	597.60
A3	539+59.24	24.00	597.52	597.54
A4	539+69.24	24.00	597.46	597.48
E. End East Appr. Pav't.	539+79.24	24.00	597.40	597.42

**SOUTH EDGE OF SHOULDER**

Location	Station	Offset	Theoretical Grade Elevations	Theoretical Grade Elevations Adjusted For Grinding
W. End East Appr. Pav't.	539+35.42	34.00	597.45	597.47
A3	539+45.42	34.00	597.40	597.42
A4	539+55.42	34.00	597.34	597.36
E. End East Appr. Pav't.	539+65.42	34.00	597.28	597.30