

NORTH EDGE OF SHOULDER


Location	Station	Offset	Theoretical Grade Elevations	Theoretical Grade Elevations Adjusted For Grinding
W. End West Appr. Pav't.	535+41.71	-34.00	597.94	597.96
A1	535+51.71	-34.00	597.98	598.00
A2	535+61.71	-34.00	598.01	598.03
E. End West Appr. Pav't.	535+71.71	-34.00	598.05	598.07

NORTH EDGE OF PAVEMENT

Location	Station	Offset	Theoretical Grade Elevations	Theoretical Grade Elevations Adjusted For Grinding
W. End West Appr. Pav't.	535+27.89	-24.00	598.09	598.11
A1	535+37.89	-24.00	598.13	598.15
A2	535+47.89	-24.00	598.17	598.19
E. End West Appr. Pav't.	535+57.89	-24.00	598.21	598.23

CL OF ROADWAY

Location	Station	Offset	Theoretical Grade Elevations	Theoretical Grade Elevations Adjusted For Grinding
W. End West Appr. Pav't.	535+11.30	-12.00	598.20	598.22
A1	535+21.30	-12.00	598.25	598.27
A2	535+31.30	-12.00	598.29	598.31
E. End West Appr. Pav't.	535+41.30	-12.00	598.33	598.35

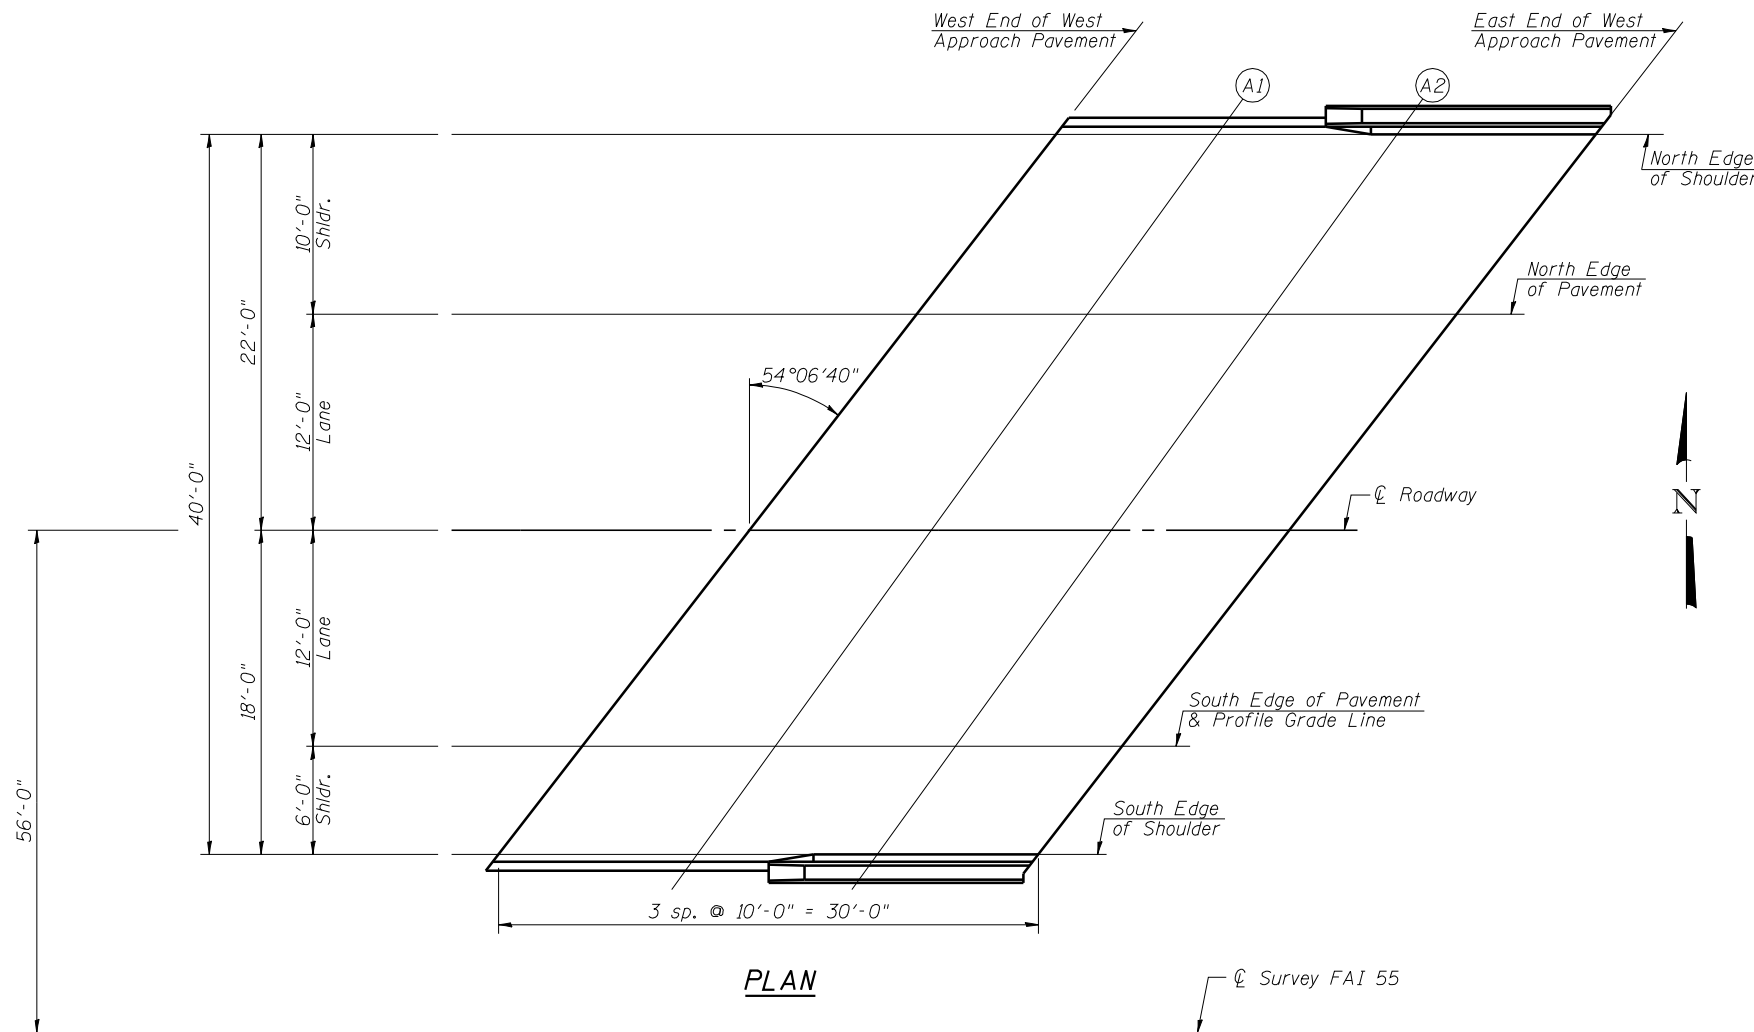

SOUTH EDGE OF PAVEMENT & PROFILE GRADE LINE

Location	Station	Offset	Theoretical Grade Elevations	Theoretical Grade Elevations Adjusted For Grinding
W. End West Appr. Pav't.	534+94.72	0.00	597.93	597.95
A1	535+04.72	0.00	597.98	598.00
A2	535+14.72	0.00	598.03	598.05
E. End West Appr. Pav't.	535+24.72	0.00	598.07	598.09

SOUTH EDGE OF SHOULDER

Location	Station	Offset	Theoretical Grade Elevations	Theoretical Grade Elevations Adjusted For Grinding
W. End West Appr. Pav't.	534+86.43	6.00	597.76	597.78
A1	534+96.43	6.00	597.81	597.83
A2	535+06.43	6.00	597.86	597.88
E. End West Appr. Pav't.	535+16.43	6.00	597.91	597.93