

NORTH EDGE OF SHOULDER


Location	Station	Offset	Theoretical Grade Elevations	Theoretical Grade Elevations Adjusted For Grinding
W. End East Appr. Pav't.	541+51.01	-34.00	595.88	595.90
A3	541+61.01	-34.00	595.77	595.79
A4	541+71.01	-34.00	595.66	595.68
E. End East Appr. Pav't.	541+81.01	-34.00	595.54	595.56

NORTH EDGE OF PAVEMENT

Location	Station	Offset	Theoretical Grade Elevations	Theoretical Grade Elevations Adjusted For Grinding
W. End East Appr. Pav't.	541+37.19	-24.00	596.23	596.25
A3	541+47.19	-24.00	596.13	596.15
A4	541+57.19	-24.00	596.02	596.04
E. End East Appr. Pav't.	541+67.19	-24.00	595.91	595.93

CL OF ROADWAY

Location	Station	Offset	Theoretical Grade Elevations	Theoretical Grade Elevations Adjusted For Grinding
W. End East Appr. Pav't.	541+20.60	-12.00	596.59	596.61
A3	541+30.60	-12.00	596.49	596.51
A4	541+40.60	-12.00	596.38	596.40
E. End East Appr. Pav't.	541+50.60	-12.00	596.28	596.30

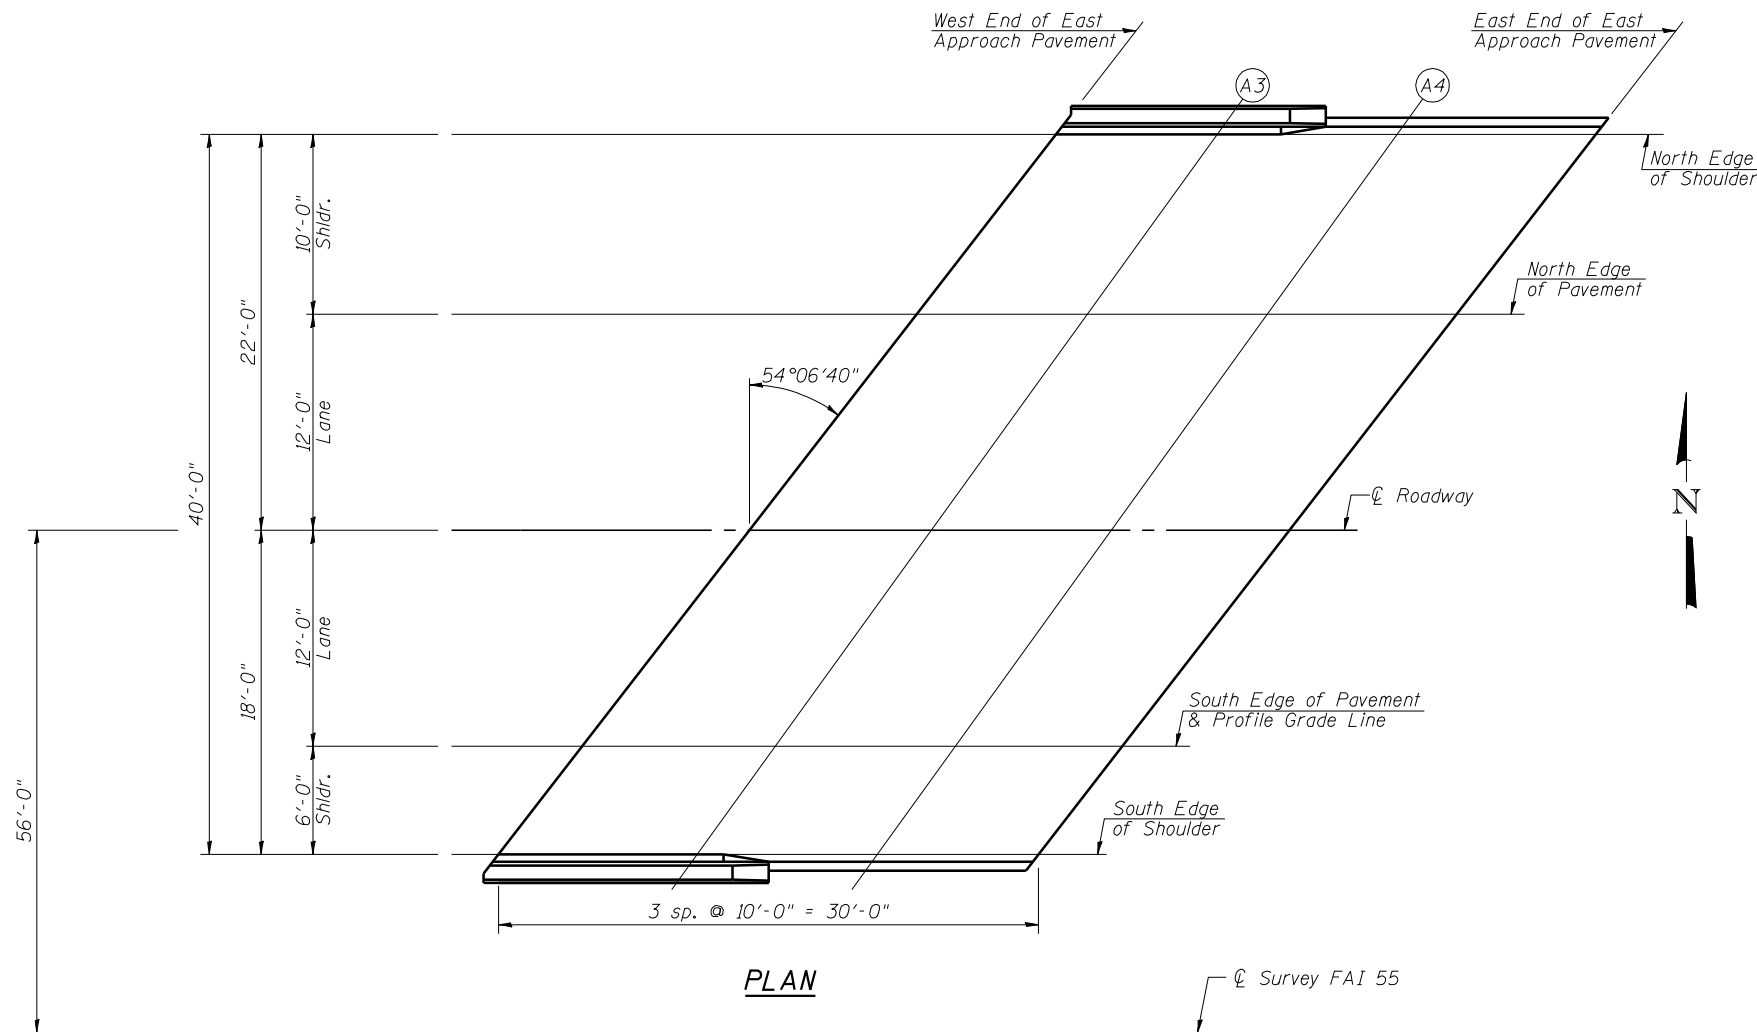

SOUTH EDGE OF PAVEMENT & PROFILE GRADE LINE

Location	Station	Offset	Theoretical Grade Elevations	Theoretical Grade Elevations Adjusted For Grinding
W. End East Appr. Pav't.	541+04.02	0.00	596.57	596.59
A3	541+14.02	0.00	596.47	596.49
A4	541+24.02	0.00	596.37	596.39
E. End East Appr. Pav't.	541+34.02	0.00	596.27	596.29

SOUTH EDGE OF SHOULDER

Location	Station	Offset	Theoretical Grade Elevations	Theoretical Grade Elevations Adjusted For Grinding
W. End East Appr. Pav't.	540+95.73	6.00	596.52	596.54
A3	541+05.73	6.00	596.42	596.44
A4	541+15.73	6.00	596.33	596.35
E. End East Appr. Pav't.	541+25.73	6.00	596.23	596.25