


**INSIDE ELEVATION OF PARAPET**

(Unit 2)  
(North Bound Parapet shown - South Bound Parapet similar by 180° rotation)

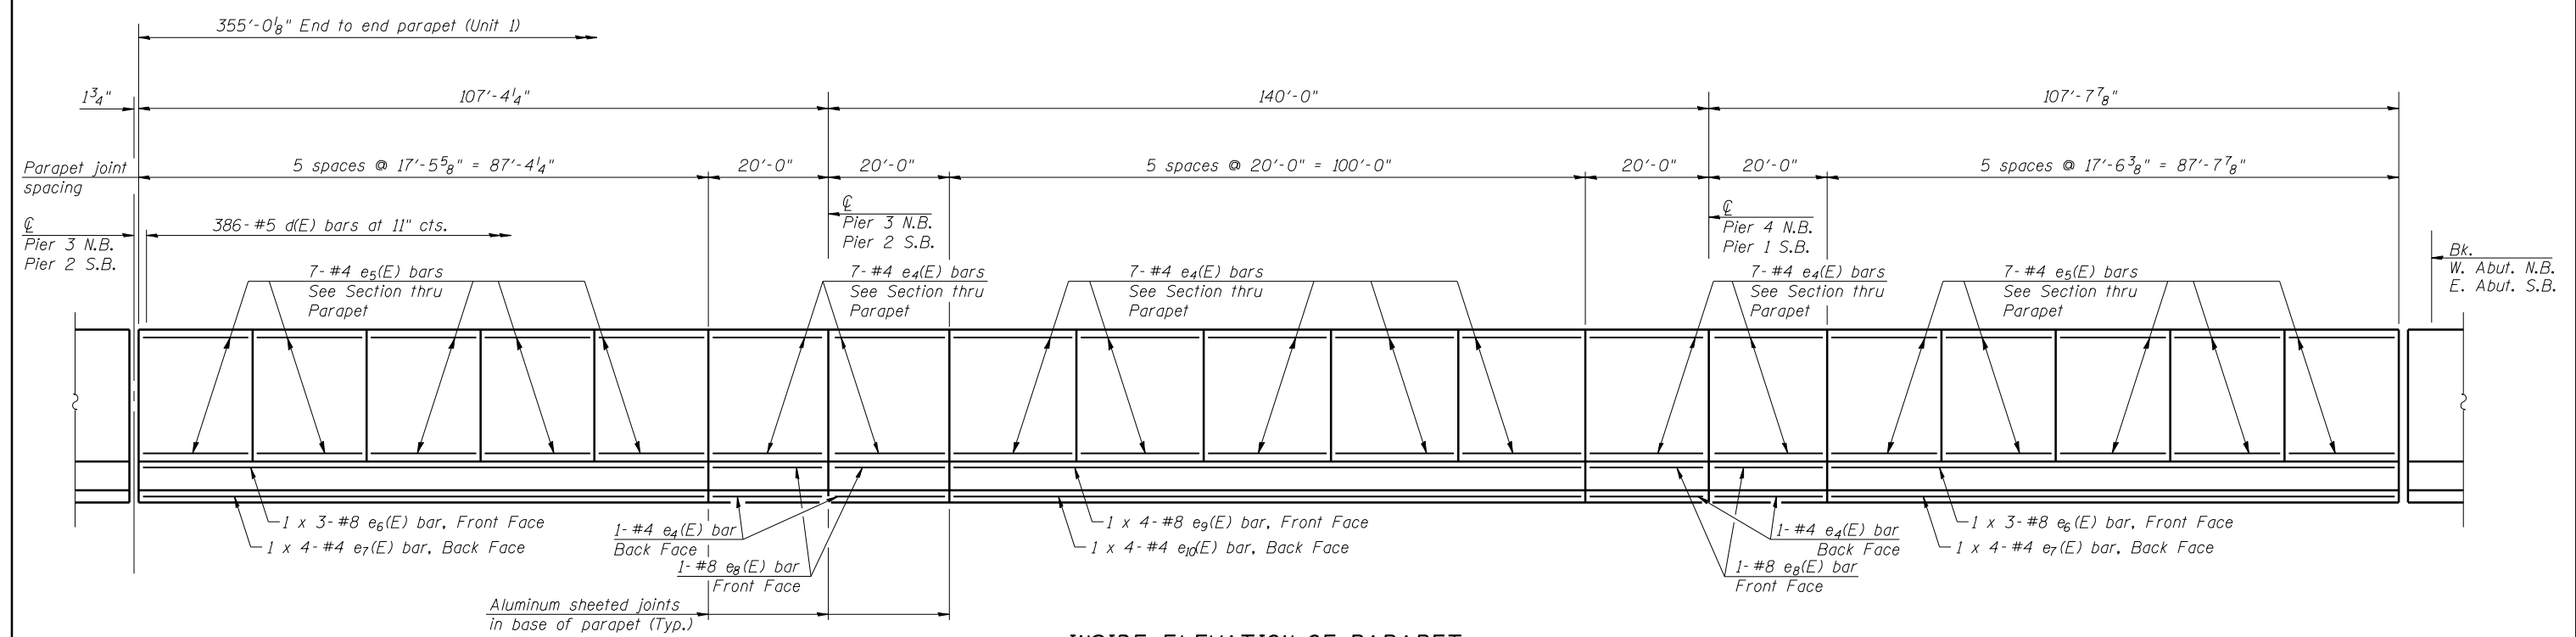

**INSIDE ELEVATION OF PARAPET**

(Unit 1)  
(North Bound Parapet shown - South Bound Parapet Similar by 180° rotation)

**MINIMUM BAR LAP**

(Parapet)  
#4 bar = 2'-0"  
#8 bar = 5'-2"



JOB = 2265.1  
FILE = 0540053.0054-72E10-19-Super-Def.dgn  
DATE = 9/9/2011

DESIGNED - AAN  
CHECKED - MDC  
DRAWN - TJD  
CHECKED - MDC

REVISED -  
REVISED -  
REVISED -  
REVISED -

**STATE OF ILLINOIS  
DEPARTMENT OF TRANSPORTATION**

**SUPERSTRUCTURE DETAILS  
STRUCTURE NO. 054-0053 (NB) & 054-0054 (SB)**

SHEET NO. 19 of 45 SHEETS

F.A.I. RTE.	SECTION	COUNTY	TOTAL SHEETS	SHEET NO.
55	D6 LOGAN CO BR 2011	LOGAN	224	135
CONTRACT NO. 72E10				

ILLINOIS FED. AID PROJECT