

NORTH EDGE OF SHOULDER


Location	Station	Offset	Theoretical Grade Elevations	Theoretical Grade Elevations Adjusted For Grinding
W. End West Appr. Pav't.	555+27.14	-6.00	574.27	574.29
A1	555+37.14	-6.00	574.23	574.25
A2	555+47.14	-6.00	574.20	574.22
E. End West Appr. Pav't.	555+57.14	-6.00	574.18	574.20

NORTH EDGE OF PAVEMENT & PROFILE GRADE LINE

Location	Station	Offset	Theoretical Grade Elevations	Theoretical Grade Elevations Adjusted For Grinding
W. End West Appr. Pav't.	555+25.97	0.00	574.40	574.42
A1	555+35.97	0.00	574.36	574.38
A2	555+45.97	0.00	574.33	574.35
E. End West Appr. Pav't.	555+55.97	0.00	574.30	574.32

CL OF ROADWAY

Location	Station	Offset	Theoretical Grade Elevations	Theoretical Grade Elevations Adjusted For Grinding
W. End West Appr. Pav't.	555+23.64	12.00	574.59	574.61
A1	555+33.64	12.00	574.56	574.58
A2	555+43.64	12.00	574.53	574.55
E. End West Appr. Pav't.	555+53.64	12.00	574.50	574.52

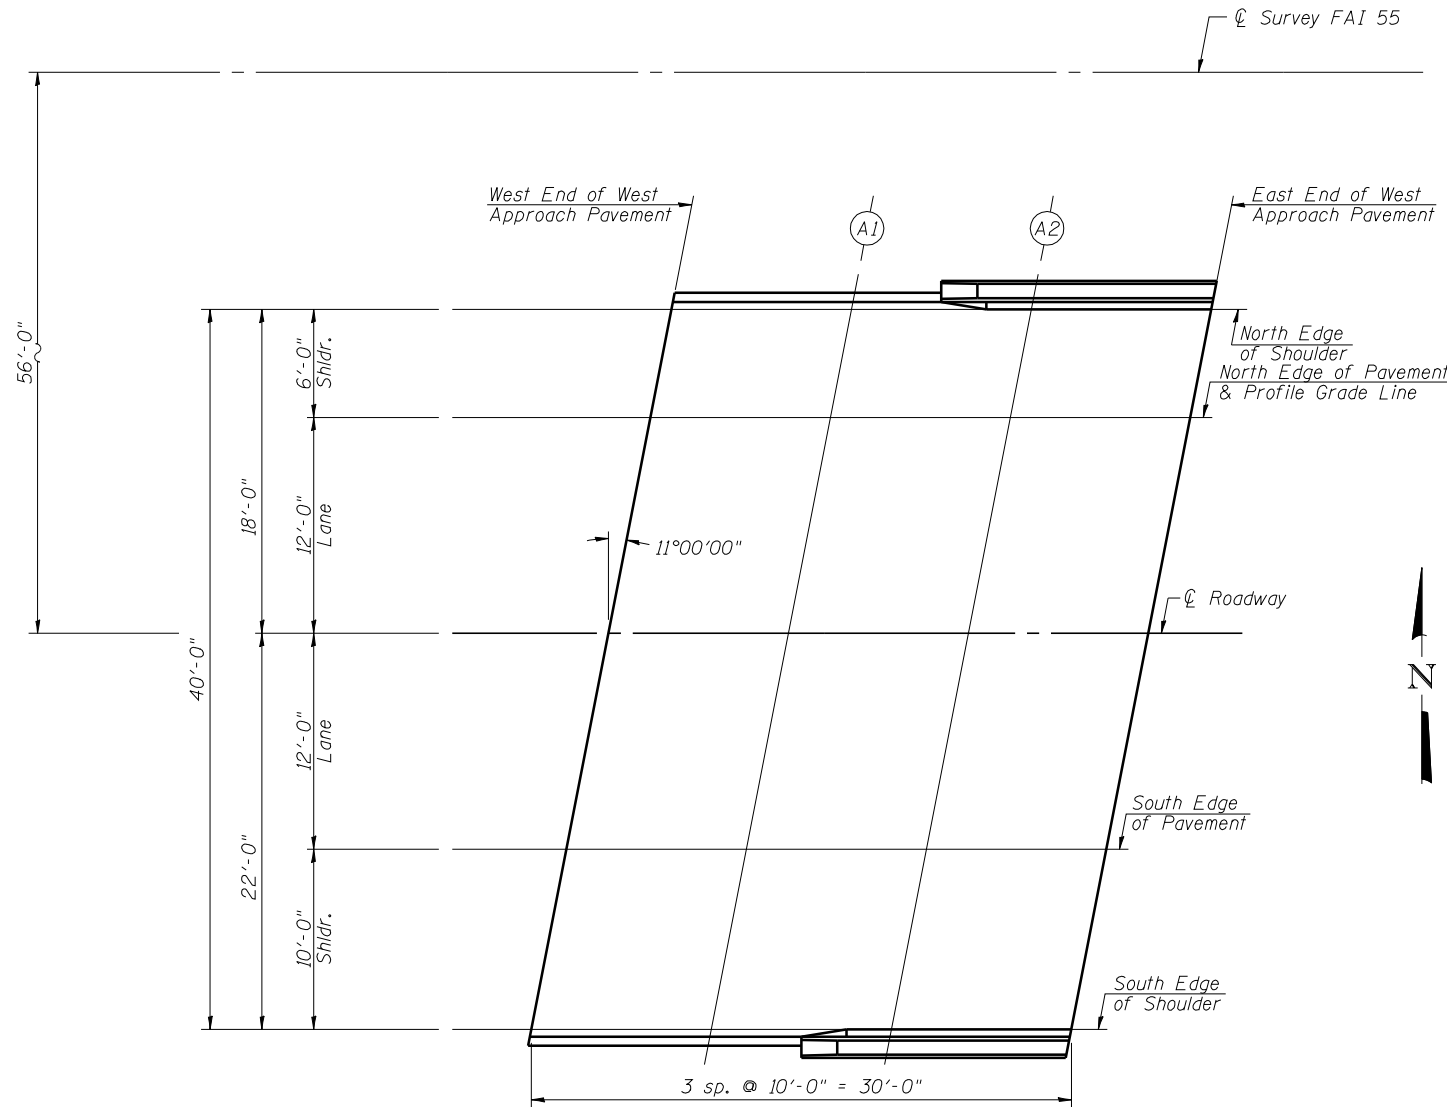

PLAN

SOUTH EDGE OF PAVEMENT

Location	Station	Offset	Theoretical Grade Elevations	Theoretical Grade Elevations Adjusted For Grinding
W. End West Appr. Pav't.	555+21.30	24.00	574.41	574.43
A1	555+31.30	24.00	574.38	574.40
A2	555+41.30	24.00	574.35	574.37
E. End West Appr. Pav't.	555+51.30	24.00	574.32	574.34

SOUTH EDGE OF SHOULDER

Location	Station	Offset	Theoretical Grade Elevations	Theoretical Grade Elevations Adjusted For Grinding
W. End West Appr. Pav't.	555+19.36	34.00	574.21	574.23
A1	555+29.36	34.00	574.18	574.20
A2	555+39.36	34.00	574.14	574.16
E. End West Appr. Pav't.	555+49.36	34.00	574.11	574.13