

NORTH EDGE OF SHOULDER


Location	Station	Offset	Theoretical Grade Elevations	Theoretical Grade Elevations Adjusted For Grinding
W. End West Appr. Pav't.	555+49.68	-34.00	574.10	574.12
A1	555+59.68	-34.00	574.07	574.09
A2	555+69.68	-34.00	574.05	574.07
E. End West Appr. Pav't.	555+79.68	-34.00	574.02	574.04

NORTH EDGE OF PAVEMENT

Location	Station	Offset	Theoretical Grade Elevations	Theoretical Grade Elevations Adjusted For Grinding
W. End West Appr. Pav't.	555+47.73	-24.00	574.32	574.34
A1	555+57.73	-24.00	574.29	574.31
A2	555+67.73	-24.00	574.26	574.28
E. End West Appr. Pav't.	555+77.73	-24.00	574.23	574.25

CL OF ROADWAY

Location	Station	Offset	Theoretical Grade Elevations	Theoretical Grade Elevations Adjusted For Grinding
W. End West Appr. Pav't.	555+45.40	-12.00	574.51	574.53
A1	555+55.40	-12.00	574.48	574.50
A2	555+65.40	-12.00	574.45	574.47
E. End West Appr. Pav't.	555+75.40	-12.00	574.43	574.45

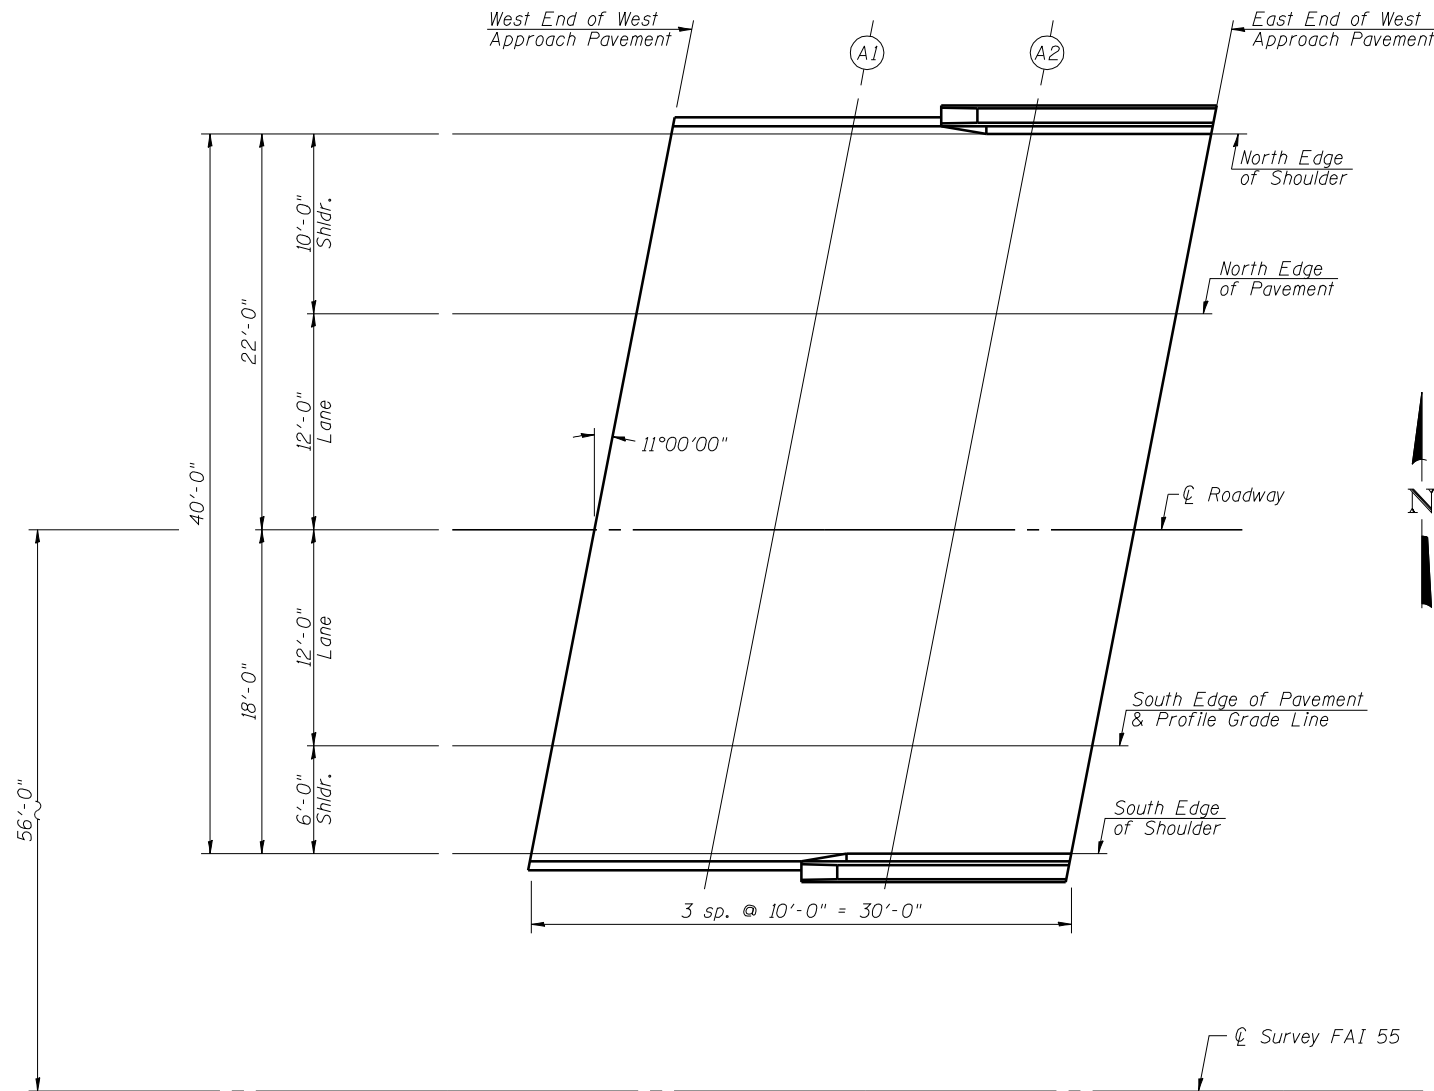

PLAN

SOUTH EDGE OF PAVEMENT & PROFILE GRADE LINE

Location	Station	Offset	Theoretical Grade Elevations	Theoretical Grade Elevations Adjusted For Grinding
W. End West Appr. Pav't.	555+43.07	0.00	574.33	574.35
A1	555+53.07	0.00	574.30	574.32
A2	555+63.07	0.00	574.27	574.29
E. End West Appr. Pav't.	555+73.07	0.00	574.25	574.27

SOUTH EDGE OF SHOULDER

Location	Station	Offset	Theoretical Grade Elevations	Theoretical Grade Elevations Adjusted For Grinding
W. End West Appr. Pav't.	555+41.90	6.00	574.21	574.23
A1	555+51.90	6.00	574.18	574.20
A2	555+61.90	6.00	574.15	574.17
E. End West Appr. Pav't.	555+71.90	6.00	574.12	574.14