

NORTH EDGE OF SHOULDER


Location	Station	Offset	Theoretical Grade Elevations	Theoretical Grade Elevations Adjusted For Grinding
W. End East Appr. Pav't.	561+89.91	-34.00	574.97	574.99
A3	561+99.91	-34.00	575.07	575.09
A4	562+09.91	-34.00	575.18	575.20
E. End East Appr. Pav't.	562+19.91	-34.00	575.29	575.31

NORTH EDGE OF PAVEMENT

Location	Station	Offset	Theoretical Grade Elevations	Theoretical Grade Elevations Adjusted For Grinding
W. End East Appr. Pav't.	561+87.97	-24.00	575.15	575.17
A3	561+97.97	-24.00	575.26	575.28
A4	562+07.97	-24.00	575.37	575.39
E. End East Appr. Pav't.	562+17.97	-24.00	575.48	575.50

CL OF ROADWAY

Location	Station	Offset	Theoretical Grade Elevations	Theoretical Grade Elevations Adjusted For Grinding
W. End East Appr. Pav't.	561+85.63	-12.00	575.32	575.34
A3	561+95.63	-12.00	575.42	575.44
A4	562+05.63	-12.00	575.53	575.55
E. End East Appr. Pav't.	562+15.63	-12.00	575.64	575.66

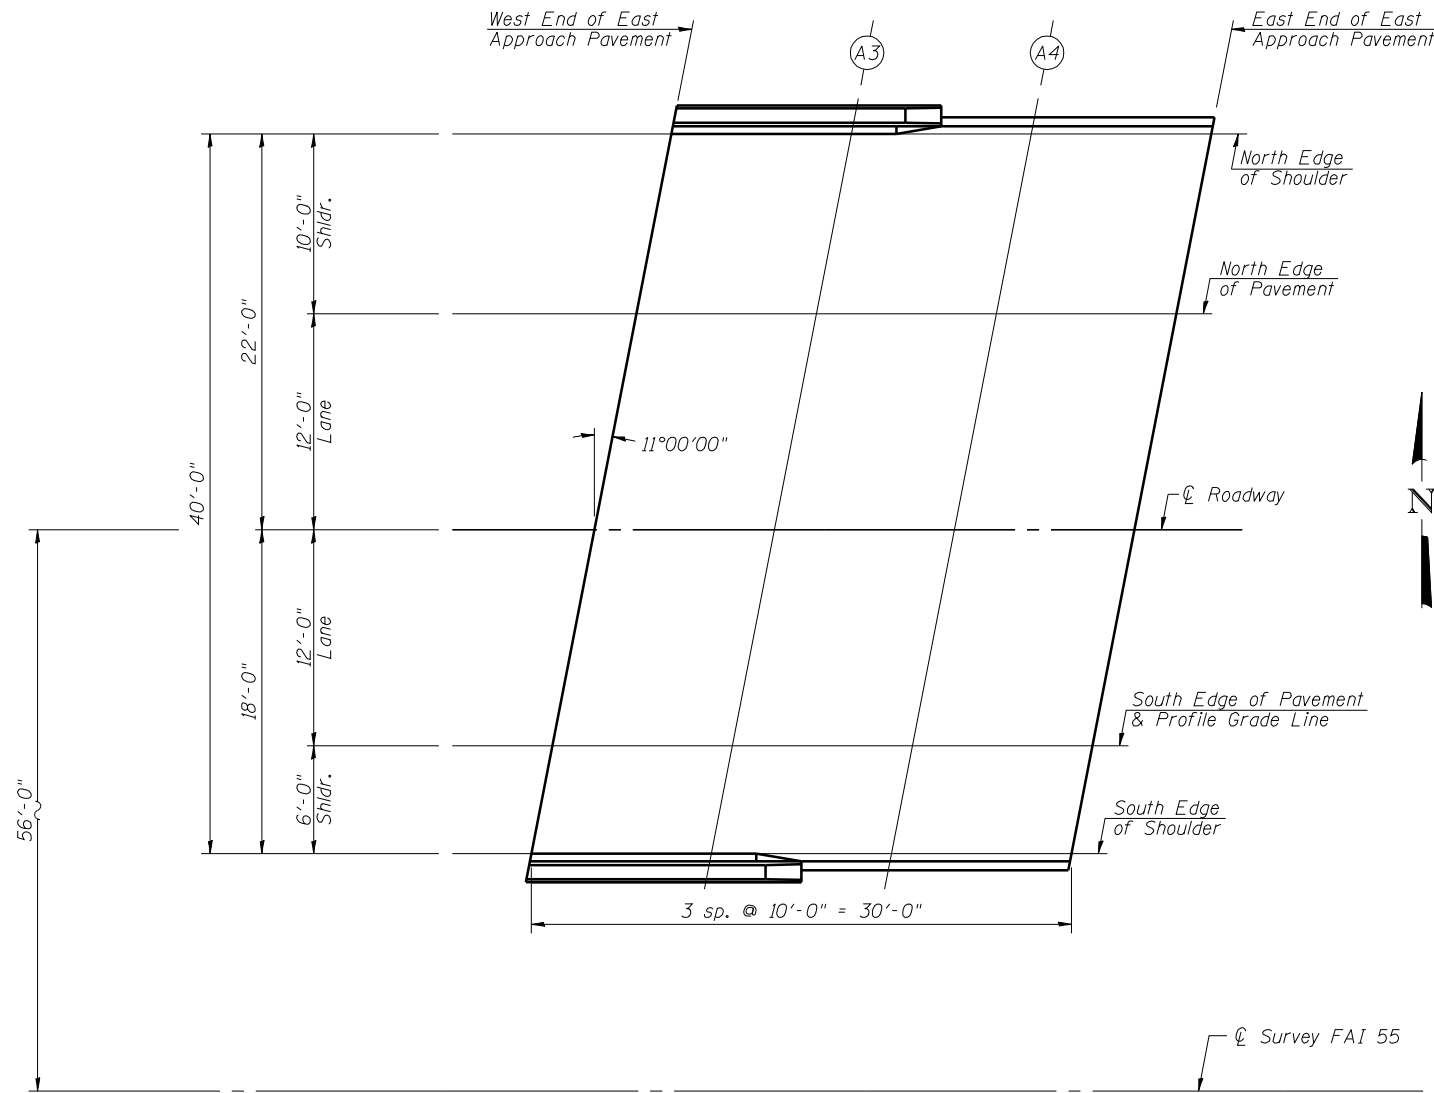

PLAN

SOUTH EDGE OF PAVEMENT & PROFILE GRADE LINE

Location	Station	Offset	Theoretical Grade Elevations	Theoretical Grade Elevations Adjusted For Grinding
W. End East Appr. Pav't.	561+83.30	0.00	575.11	575.13
A3	561+93.30	0.00	575.21	575.23
A4	562+03.30	0.00	575.31	575.33
E. End East Appr. Pav't.	562+13.30	0.00	575.43	575.45

SOUTH EDGE OF SHOULDER

Location	Station	Offset	Theoretical Grade Elevations	Theoretical Grade Elevations Adjusted For Grinding
W. End East Appr. Pav't.	561+82.13	6.00	574.97	574.99
A3	561+92.13	6.00	575.07	575.09
A4	562+02.13	6.00	575.18	575.20
E. End East Appr. Pav't.	562+12.13	6.00	575.29	575.31