


HALF PLAN
(Showing Spans 1-5)

Notes:
See Sheet 20 of 39 for Section A-A, Section B-B, superstructure details and Bill of Material.
Bars indicated thus 41 x 15-#5 etc. indicates 41 lines of bars with 15 lengths per line.
See Sheet 19 of 39 for parapet reinforcement.

* Order a(E) bars full length.
Cut to fit skew and use remainder of bars in opposite end.

MINIMUM BAR LAP
#5 bar = 3'-3"

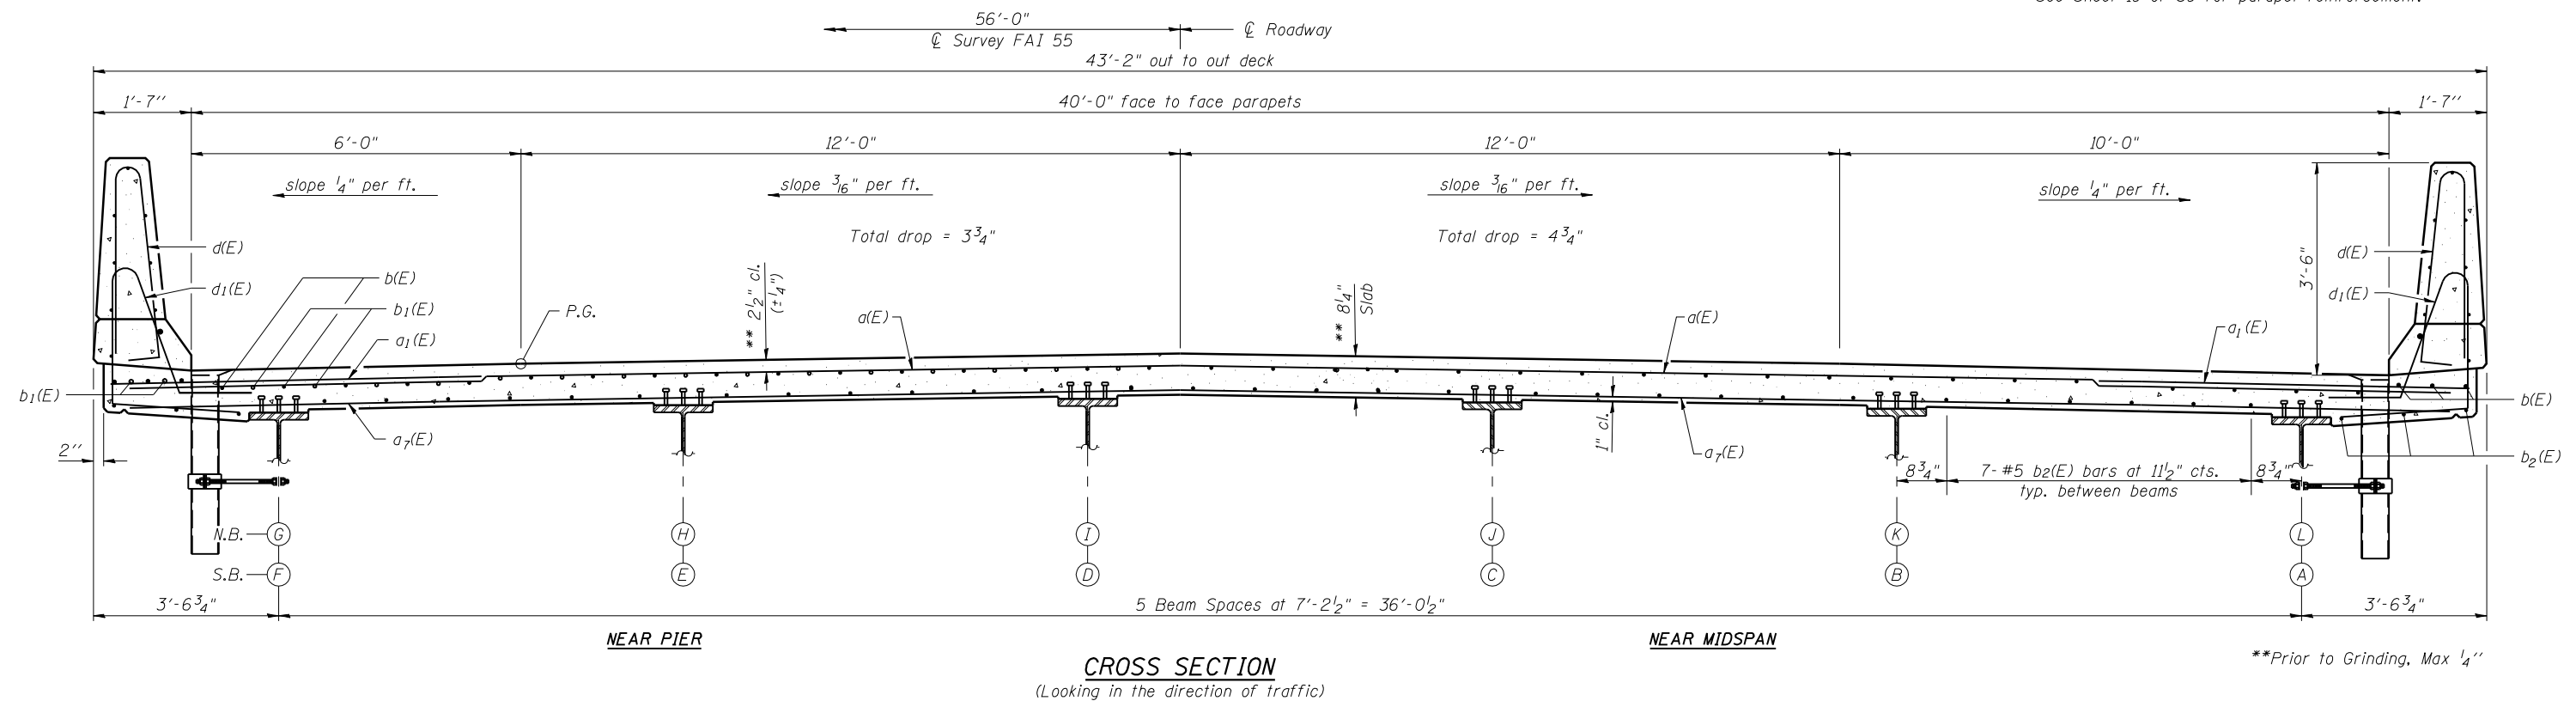

CROSS SECTION
(Looking in the direction of traffic)

**Prior to Grinding, Max 1/4"