



**WINGWALL ELEVATION**

Elev.	West Abut. - N.B.		East Abut. - S.B.	
	N. Wing	S. Wing	N. Wing	S. Wing
X	572.96	572.90	573.86	573.86
Y	572.93	572.86	573.72	573.72

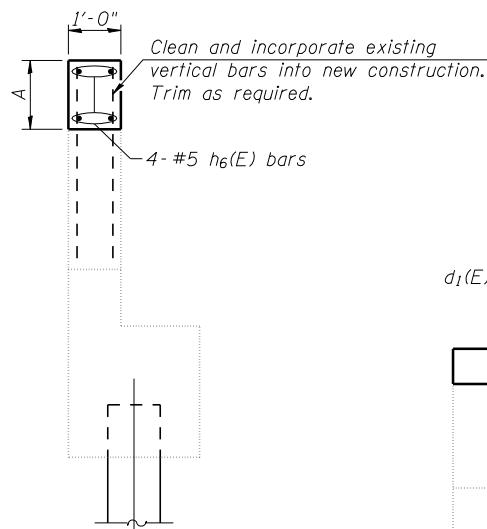

**SEC. A-A**


Dim.	West Abut. - N.B.		East Abut. - S.B.	
	N. Wing	S. Wing	N. Wing	S. Wing
A	11 3/4"	11 3/4"	1'-3 1/2"	1'-3"

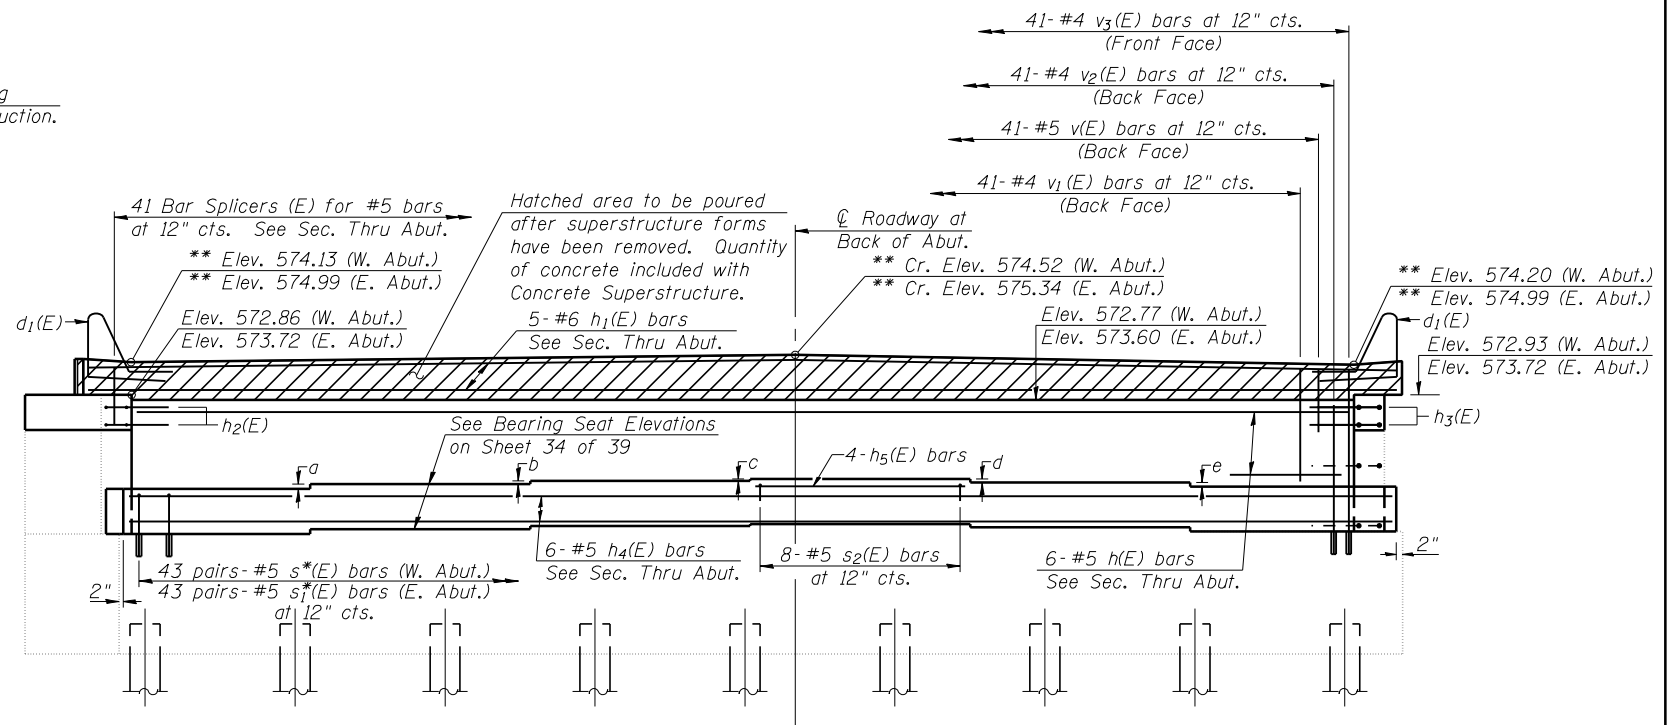

**ELEVATION**

(Looking West - W. Abut. N.B.)  
(Looking East - E. Abut. S.B.)


\*\* Prior to Grinding, Max 1/4"

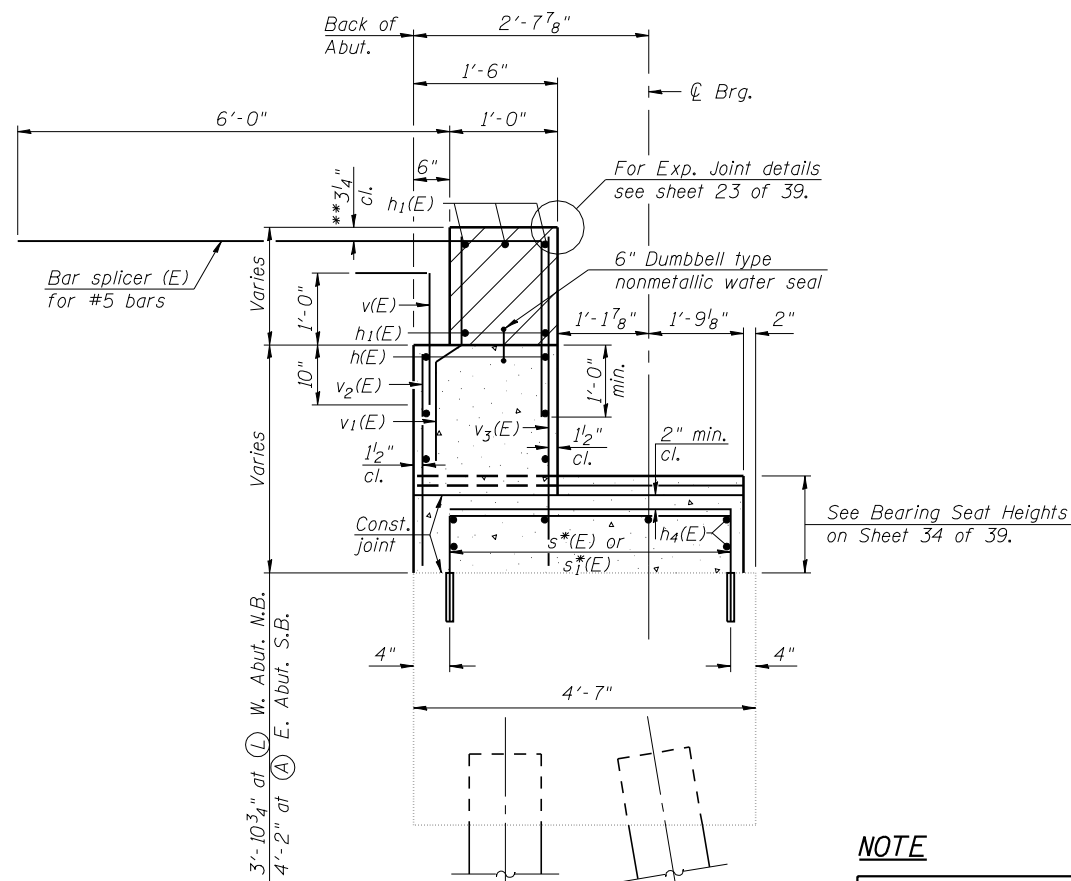

**SEC. THRU ABUT.**  
(Dimensions at Rt. b's)

**NOTE**

Plan elevations relative to the existing structure have been taken from existing plans and reduced by 0.38 feet to match benchmark datum.

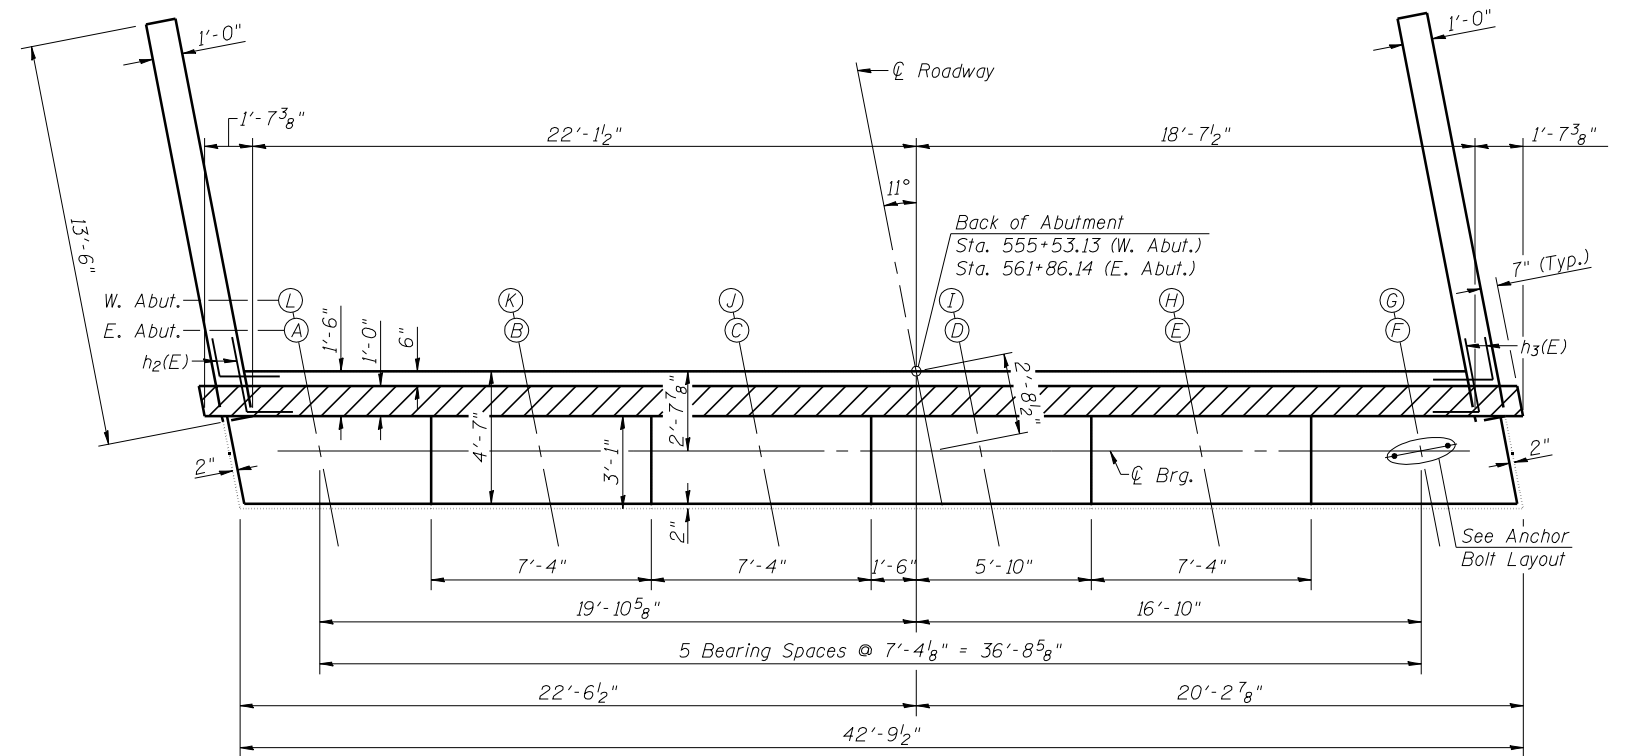

**PLAN**

(West Abutment - N.B.)  
(East Abutment - S.B.)

**TABLE OF STEP HEIGHTS**

	a	b	c	d	e
West Abutment (N.B.)	1 3/4"	1 3/8"	3/4"	1 3/8"	1 5/8"
East Abutment (S.B.)	1 5/8"	1 1/4"	3/4"	1 1/2"	1 3/4"

