



**WINGWALL ELEVATION**

Elev.	West Abut. - S.B.		East Abut. - N.B.	
	N. Wing	S. Wing	N. Wing	S. Wing
X	572.81	572.91	573.45	573.31
Y	572.77	572.87	573.34	573.20

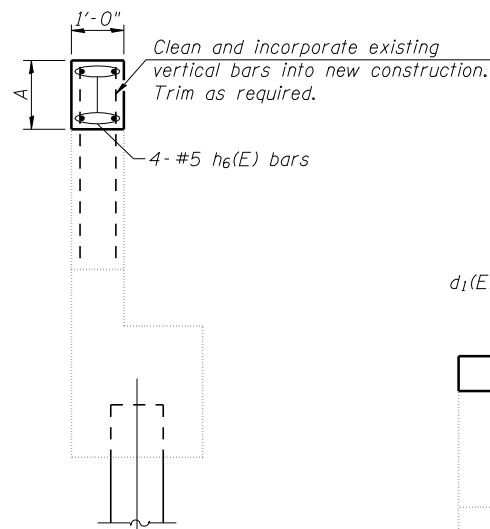


**SEC. A-A**

Dim.	West Abut. - S.B.		East Abut. - N.B.	
	N. Wing	S. Wing	N. Wing	S. Wing
A	10 3/4"	11"	1'-0"	1'-0"

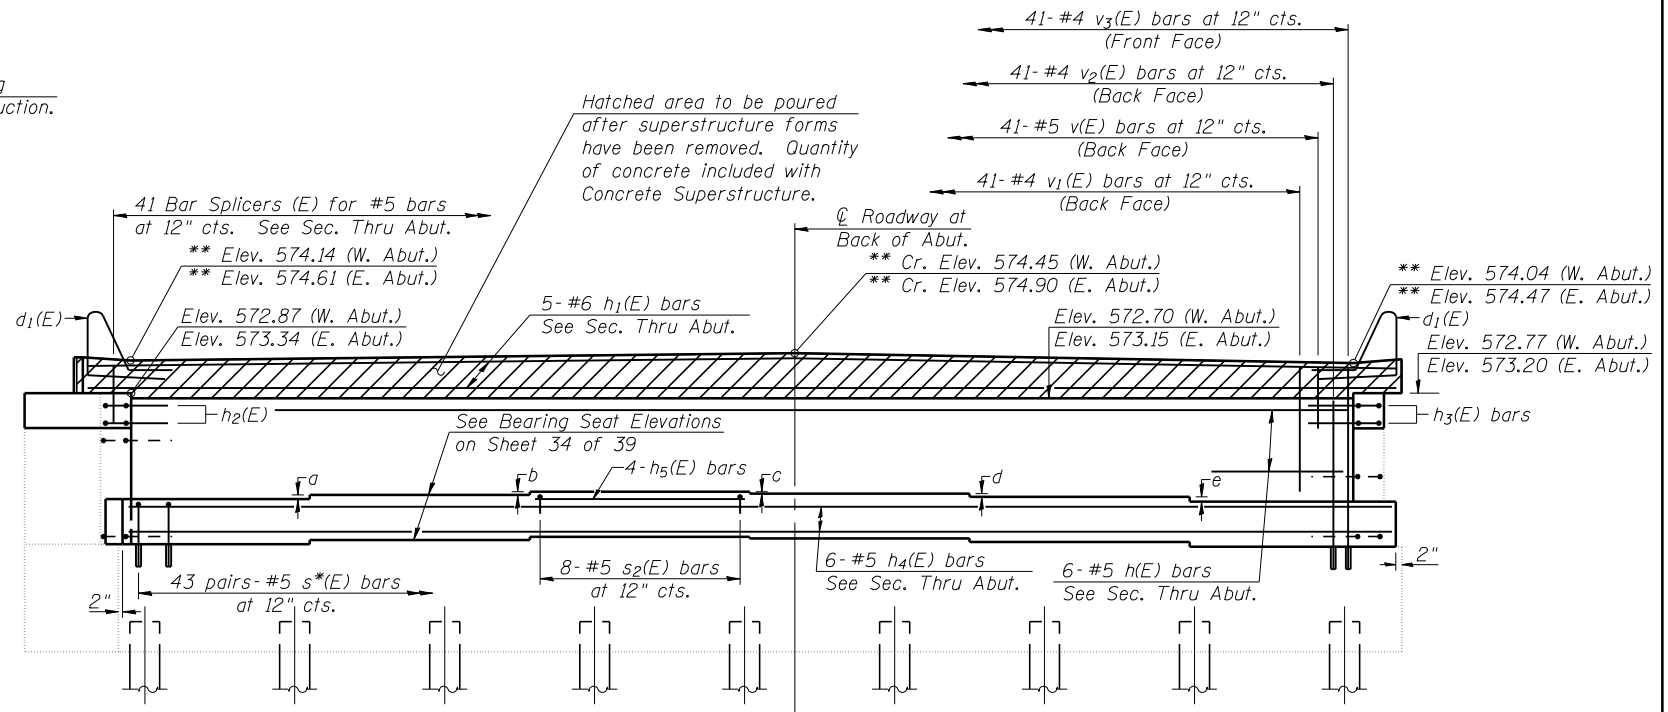

**ELEVATION**


\*\* Prior to Grinding  
(Looking West - W. Abut. S.B.)  
(Looking East - E. Abut. N.B.)

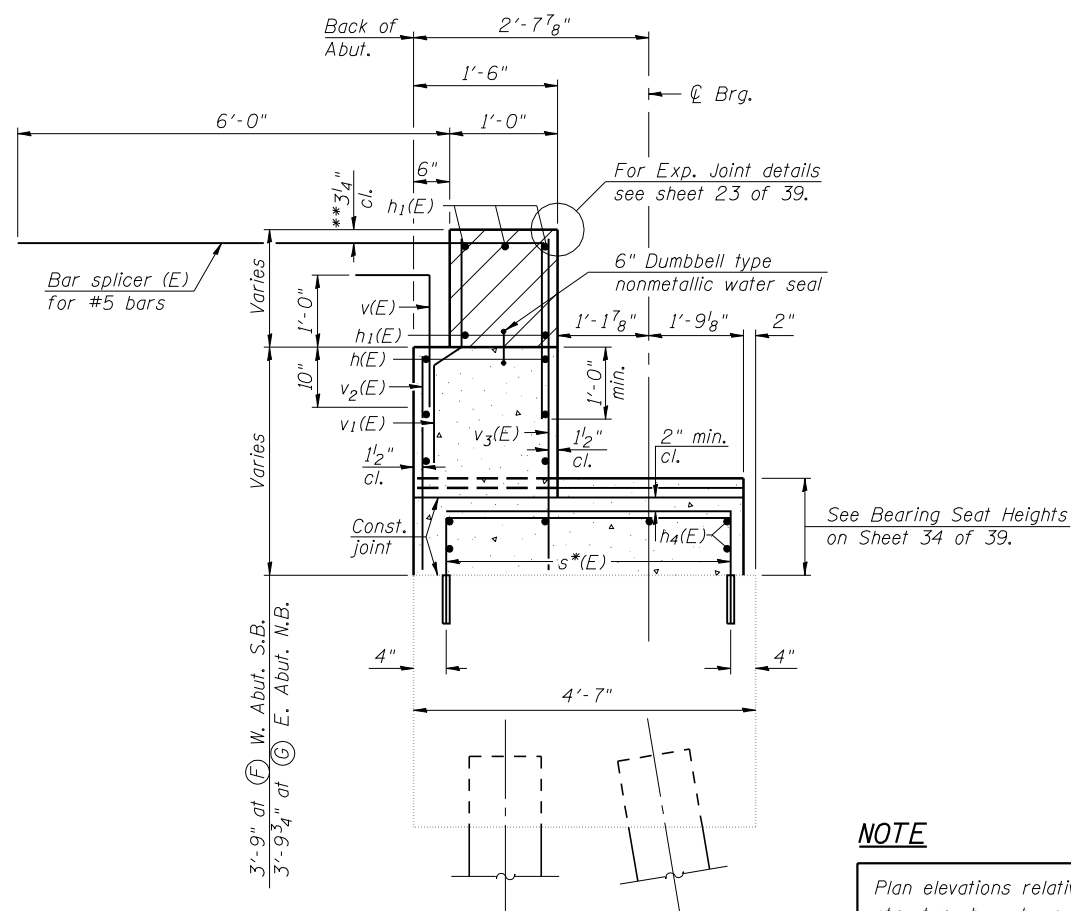

**SEC. THRU ABUT.**  
(Dimensions at Rt. b's)

**NOTE**

Plan elevations relative to the existing structure have been taken from existing plans and reduced by 0.38 feet to match benchmark datum.

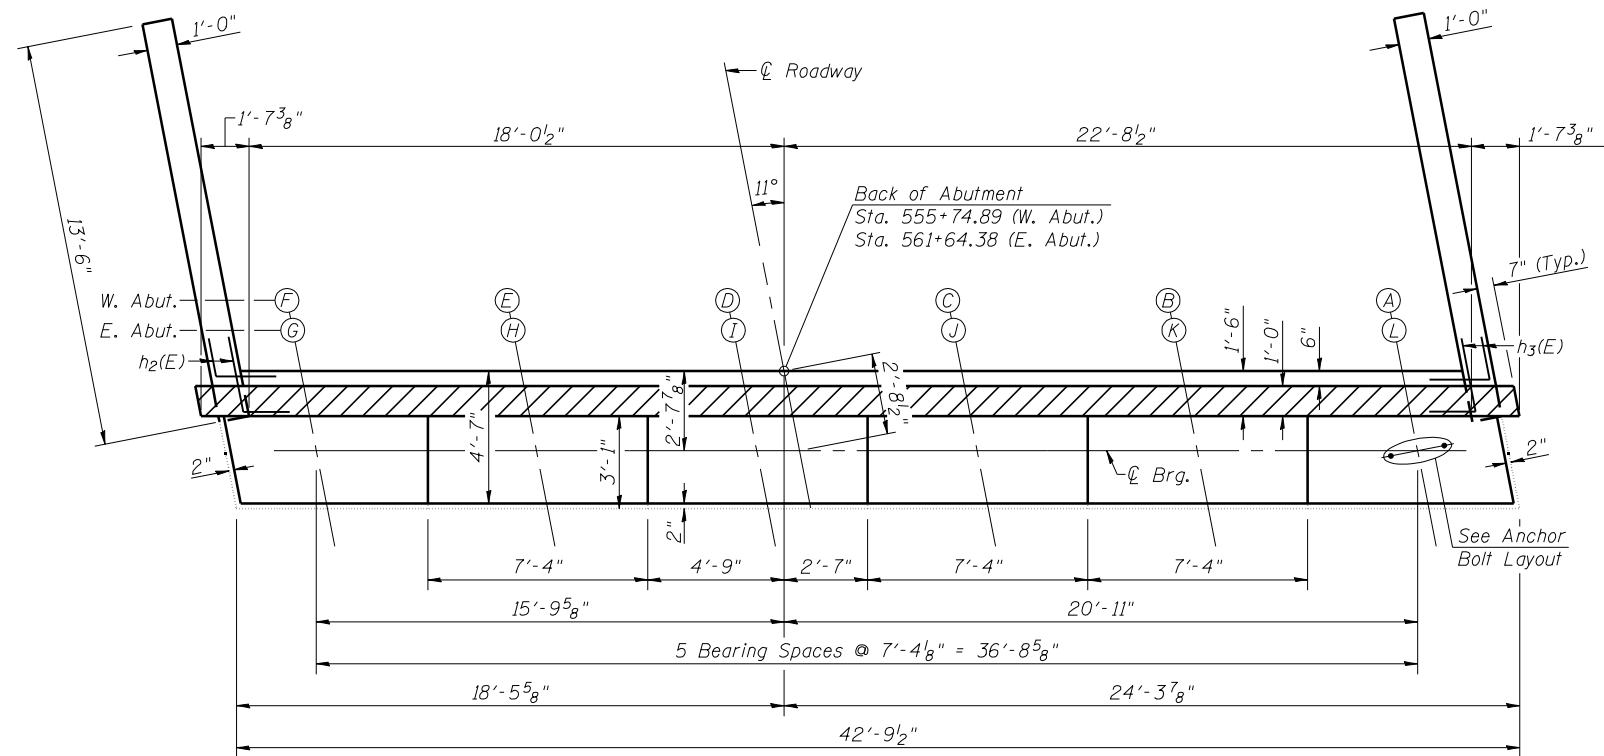

**PLAN**

(West Abutment - S.B.)  
(East Abutment - N.B.)

**TABLE OF STEP HEIGHTS**

	a	b	c	d	e
West Abutment (S.B.)	1 5/8"	1 3/8"	3/4"	1 3/8"	1 7/8"
East Abutment (N.B.)	1 1/2"	1 1/4"	7/8"	1 1/2"	1 7/8"

