
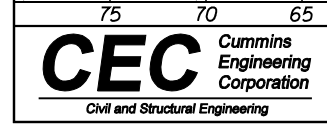


DATE	
BY	
ORIGINAL SURVEY	
SURVEYED	
PLOTTED	
TEMPLATE	
AREAS	
CHECKED	
NO.	

DATE	
BY	
ORIGINAL SURVEY	
SURVEYED	
PLOTTED	
TEMPLATE	
AREAS	
CHECKED	
NO.	

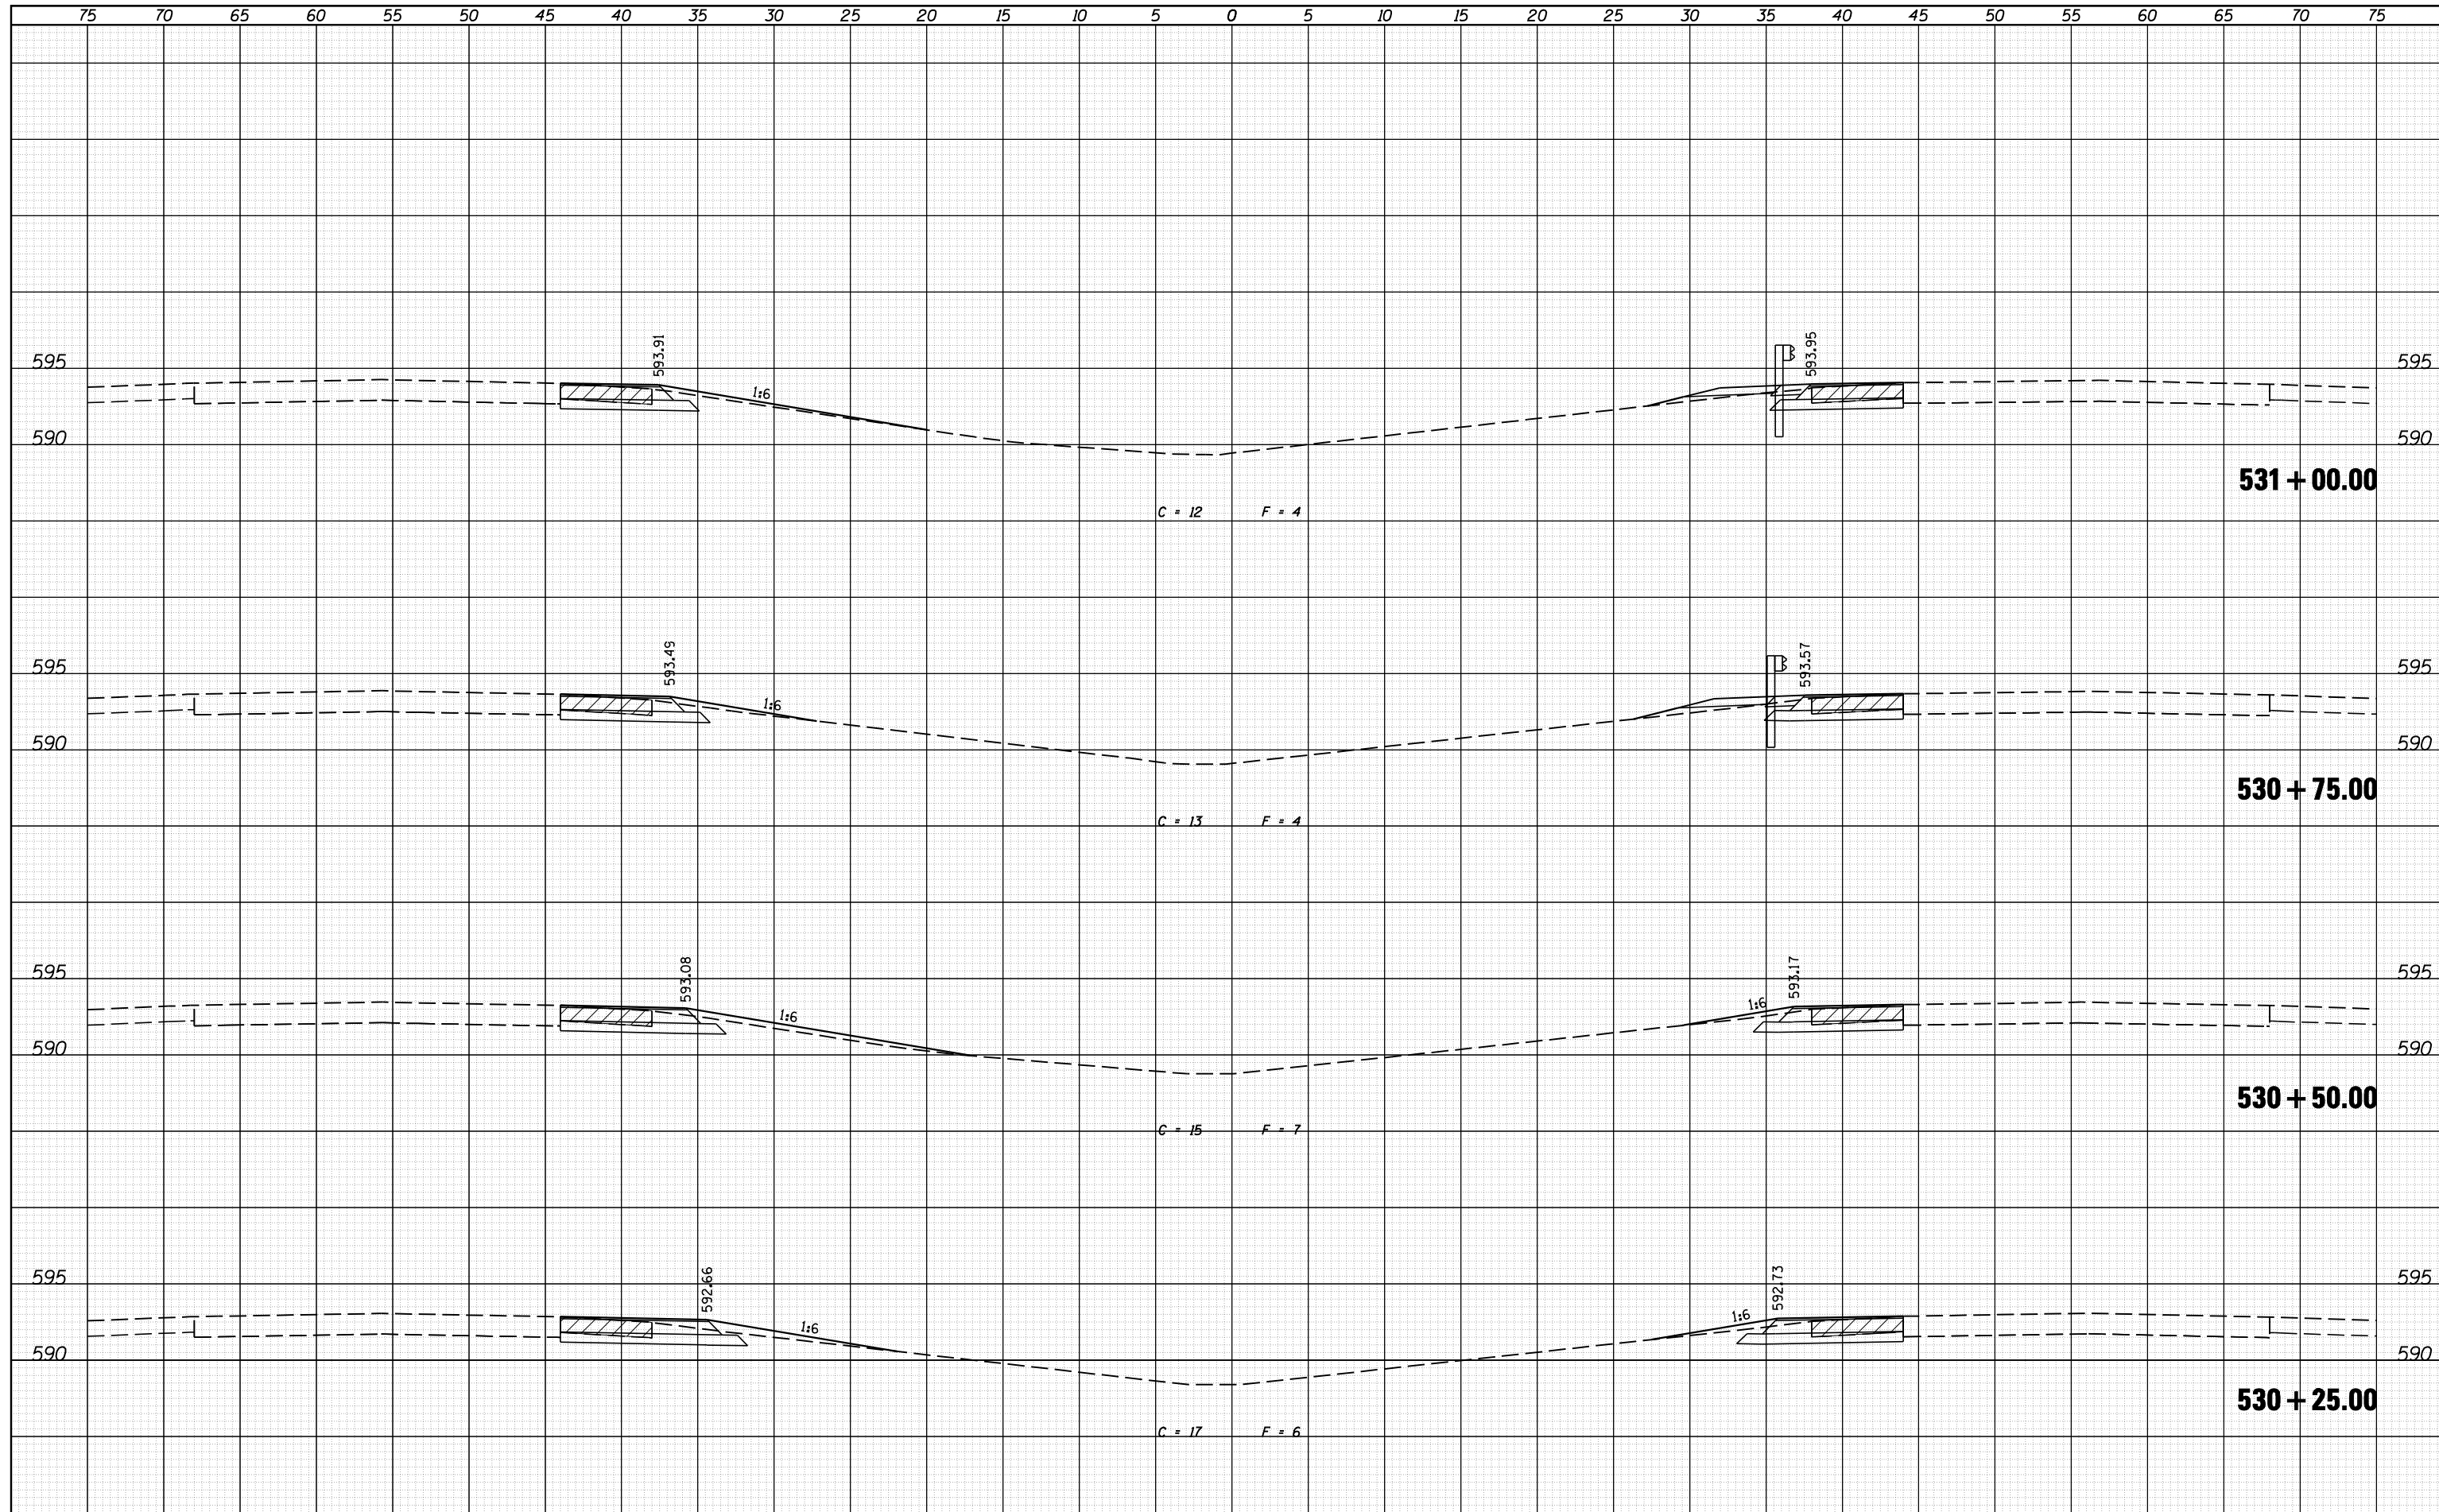

JOB = 2236.09	DESIGNED - NAK	REVISED -
FILE NAME = D672E10-shr-xsec.dgn	DRAWN - TJD	REVISED -
PLOT SCALE = 10.0000 "/td> <td>CHECKED - NAK</td> <td>REVISED -</td>	CHECKED - NAK	REVISED -
PLOT DATE = 9/8/2011	DATE - 8/12/2011	REVISED -

**STATE OF ILLINOIS
DEPARTMENT OF TRANSPORTATION**

**FAI ROUTE 55
WEST CROSSOVER STATION CROSS SECTIONS**

SCALE: SHEET NO. OF SHEETS STA. 530+25.00 TO STA. 531+00.00

F.A.I. RTE.	SECTION	COUNTY	TOTAL SHEETS	SHEET NO.
55	D6 LOGAN CO BR 2011	LOGAN	224	209
				CONTRACT NO. 72E10
FED. ROAD DIST. NO.	ILLINOIS	FED. AID PROJECT		