


|                 |  |
|-----------------|--|
| DATE            |  |
| BY              |  |
| ORIGINAL SURVEY |  |
| SURVEYED        |  |
| NOTE BOOK       |  |
| NO.             |  |
| PLOTTED         |  |
| TEMPLATE        |  |
| AREAS           |  |
| CHECKED         |  |

|                 |  |
|-----------------|--|
| DATE            |  |
| BY              |  |
| ORIGINAL SURVEY |  |
| SURVEYED        |  |
| NOTE BOOK       |  |
| NO.             |  |
| PLOTTED         |  |
| TEMPLATE        |  |
| AREAS           |  |
| CHECKED         |  |

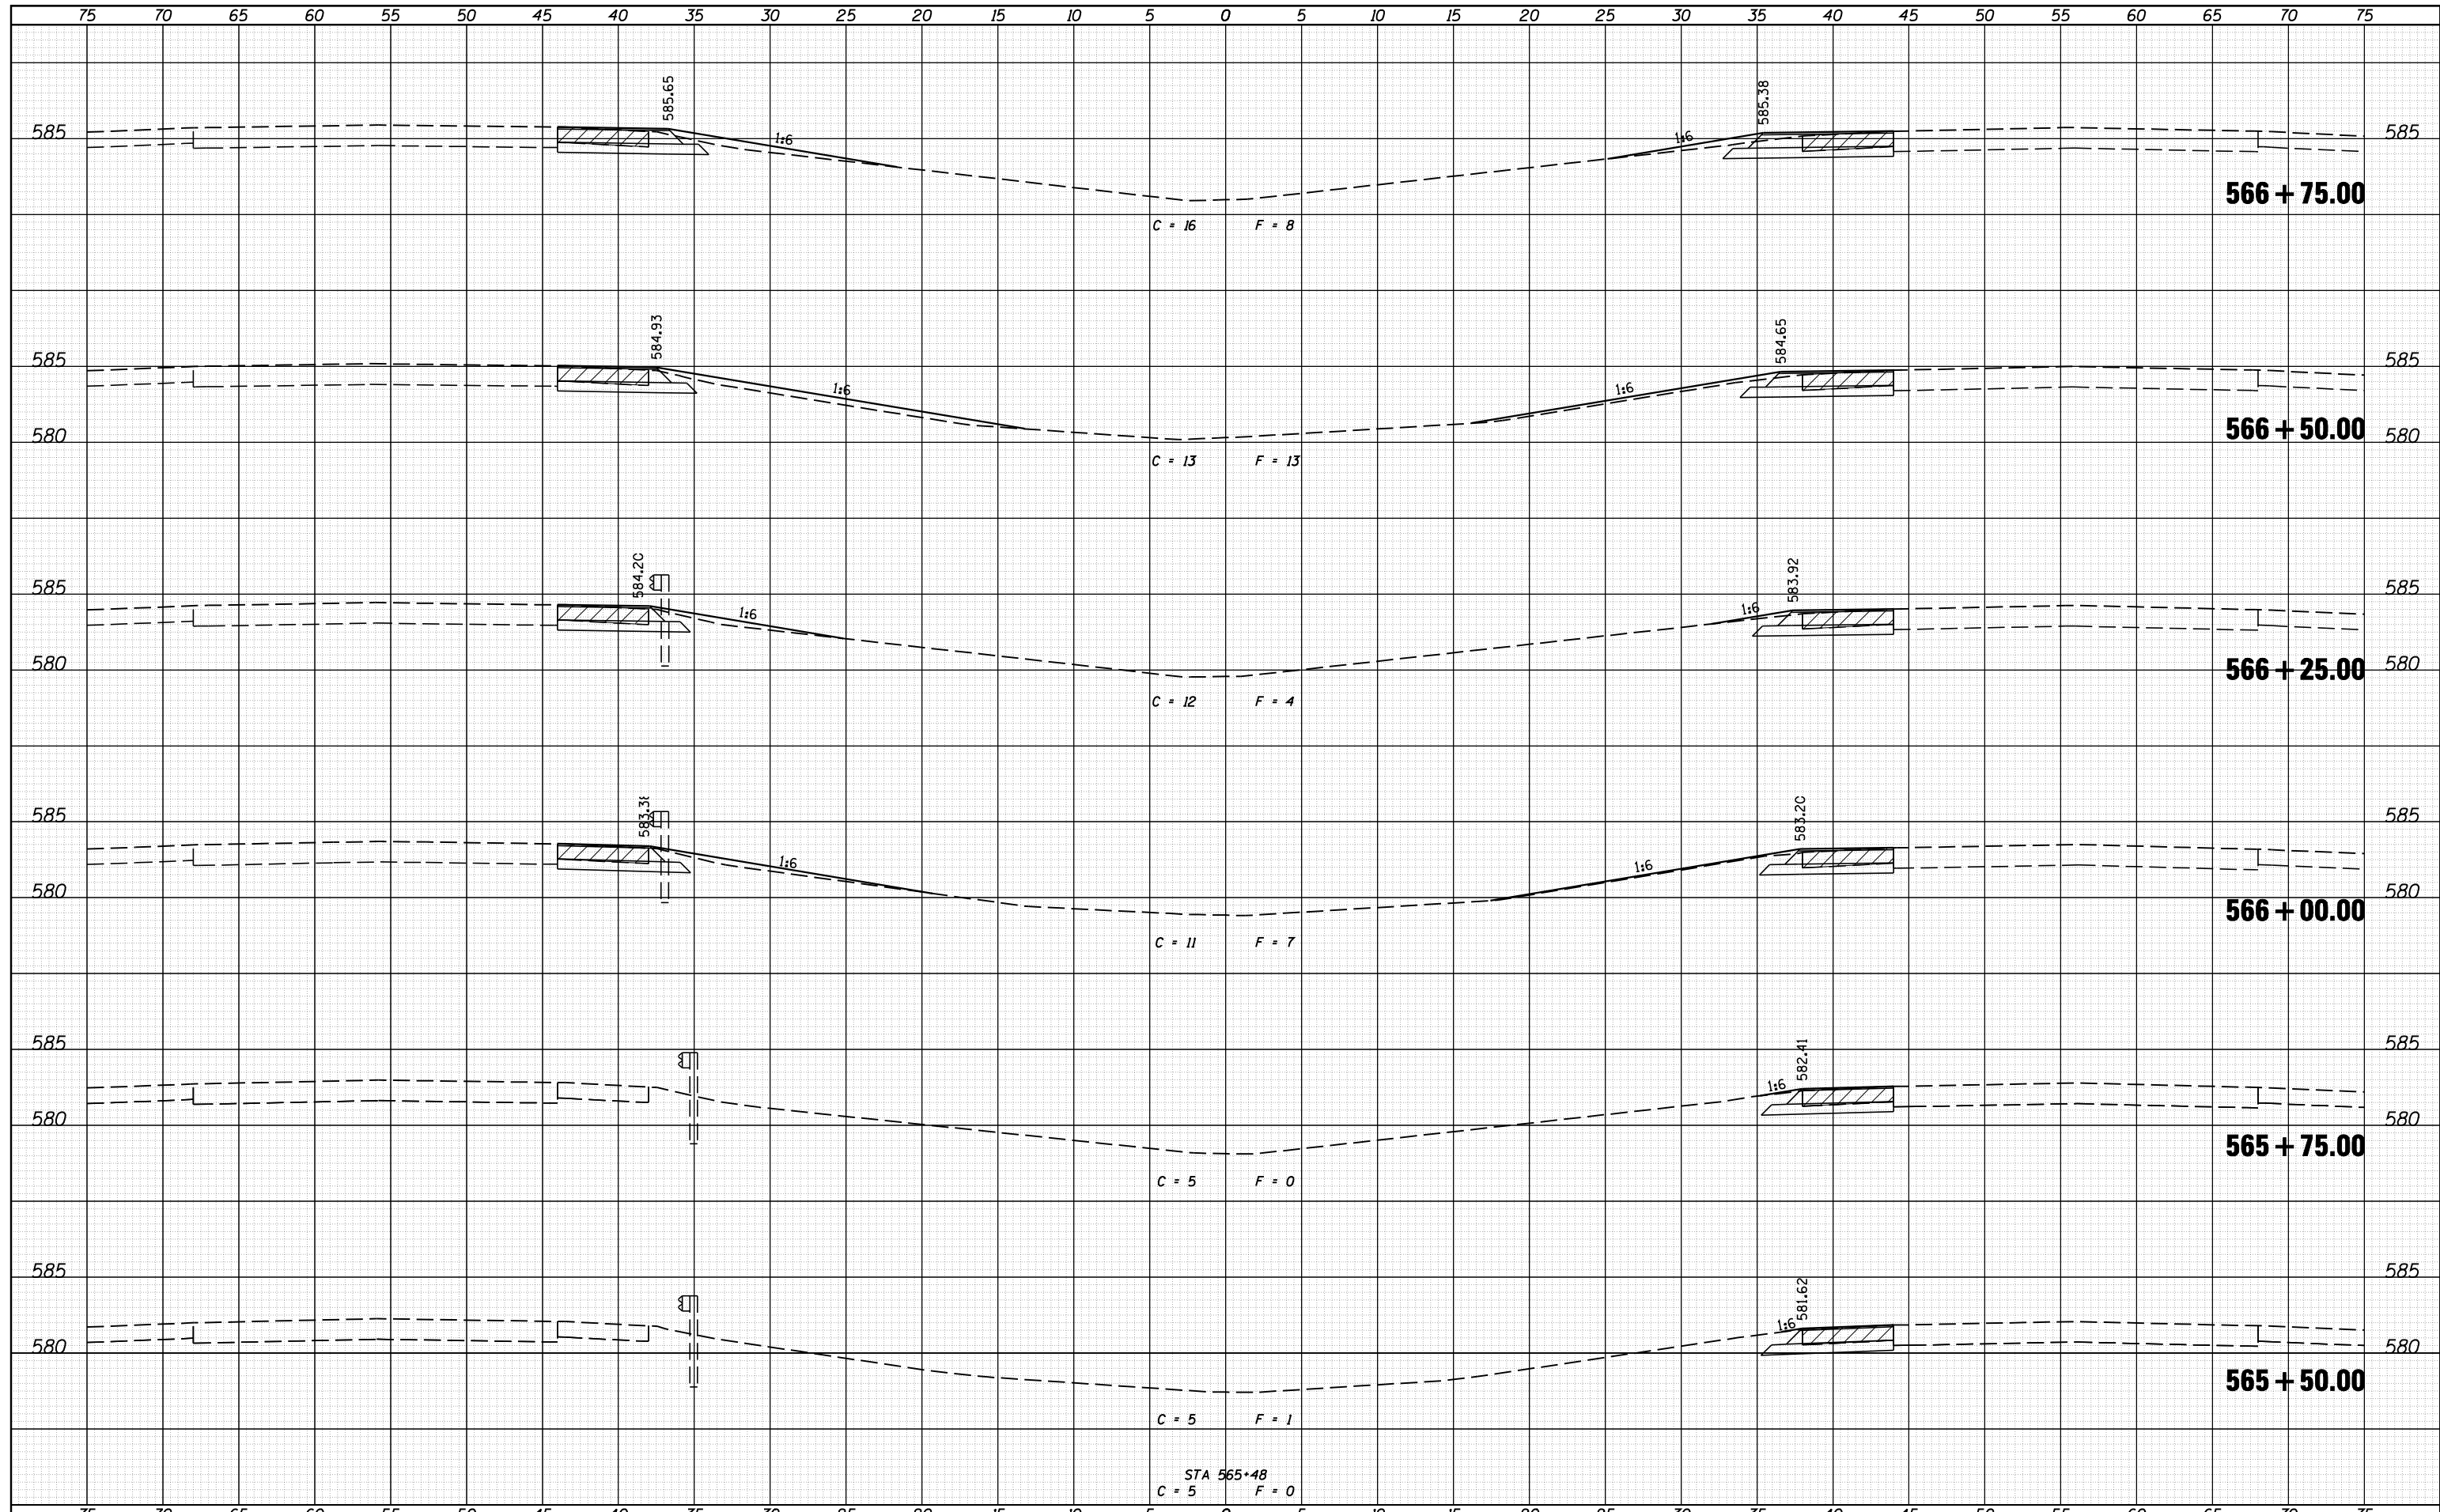

**CEC** Cummins Engineering Corporation  
Civil and Structural Engineering

|                                   |                |           |
|-----------------------------------|----------------|-----------|
| JOB = 2236.09                     | DESIGNED - NAK | REVISED - |
| FILE NAME = D672E10-sh-t-xsec.dgn | DRAWN - TJD    | REVISED - |
| PLOT SCALE = 10.0000 "/>          |                |           |

|                  |           |
|------------------|-----------|
| CHECKED - NAK    | REVISED - |
| DATE - 8/12/2011 | REVISED - |

**STATE OF ILLINOIS  
DEPARTMENT OF TRANSPORTATION**

**FAI ROUTE 55  
EAST CROSSOVER STATION CROSS SECTIONS**

SCALE: SHEET NO. OF SHEETS STA. 565+50.00 TO STA. 566+75.00

|   |                     |        |              |           |
|---|---------------------|--------|--------------|-----------|
| F.A.I. RTE.                                   | SECTION             | COUNTY | TOTAL SHEETS | SHEET NO. |
| 55  | D6 LOGAN CO BR 2011 | LOGAN  | 224          | 211       |
| CONTRACT NO. 72E10                            |                     |        |              |           |
| FED. ROAD DIST. NO. ILLINOIS FED. AID PROJECT |                     |        |              |           |