


DATE	
BY	
FINAL SURVEY NO.	
SURVEYED	
PLOTTED	
TEMPLATE	
AREAS	
CHECKED	

DATE	
BY	
ORIGINAL SURVEY NO.	
SURVEYED	
PLOTTED	
TEMPLATE	
AREAS	
CHECKED	

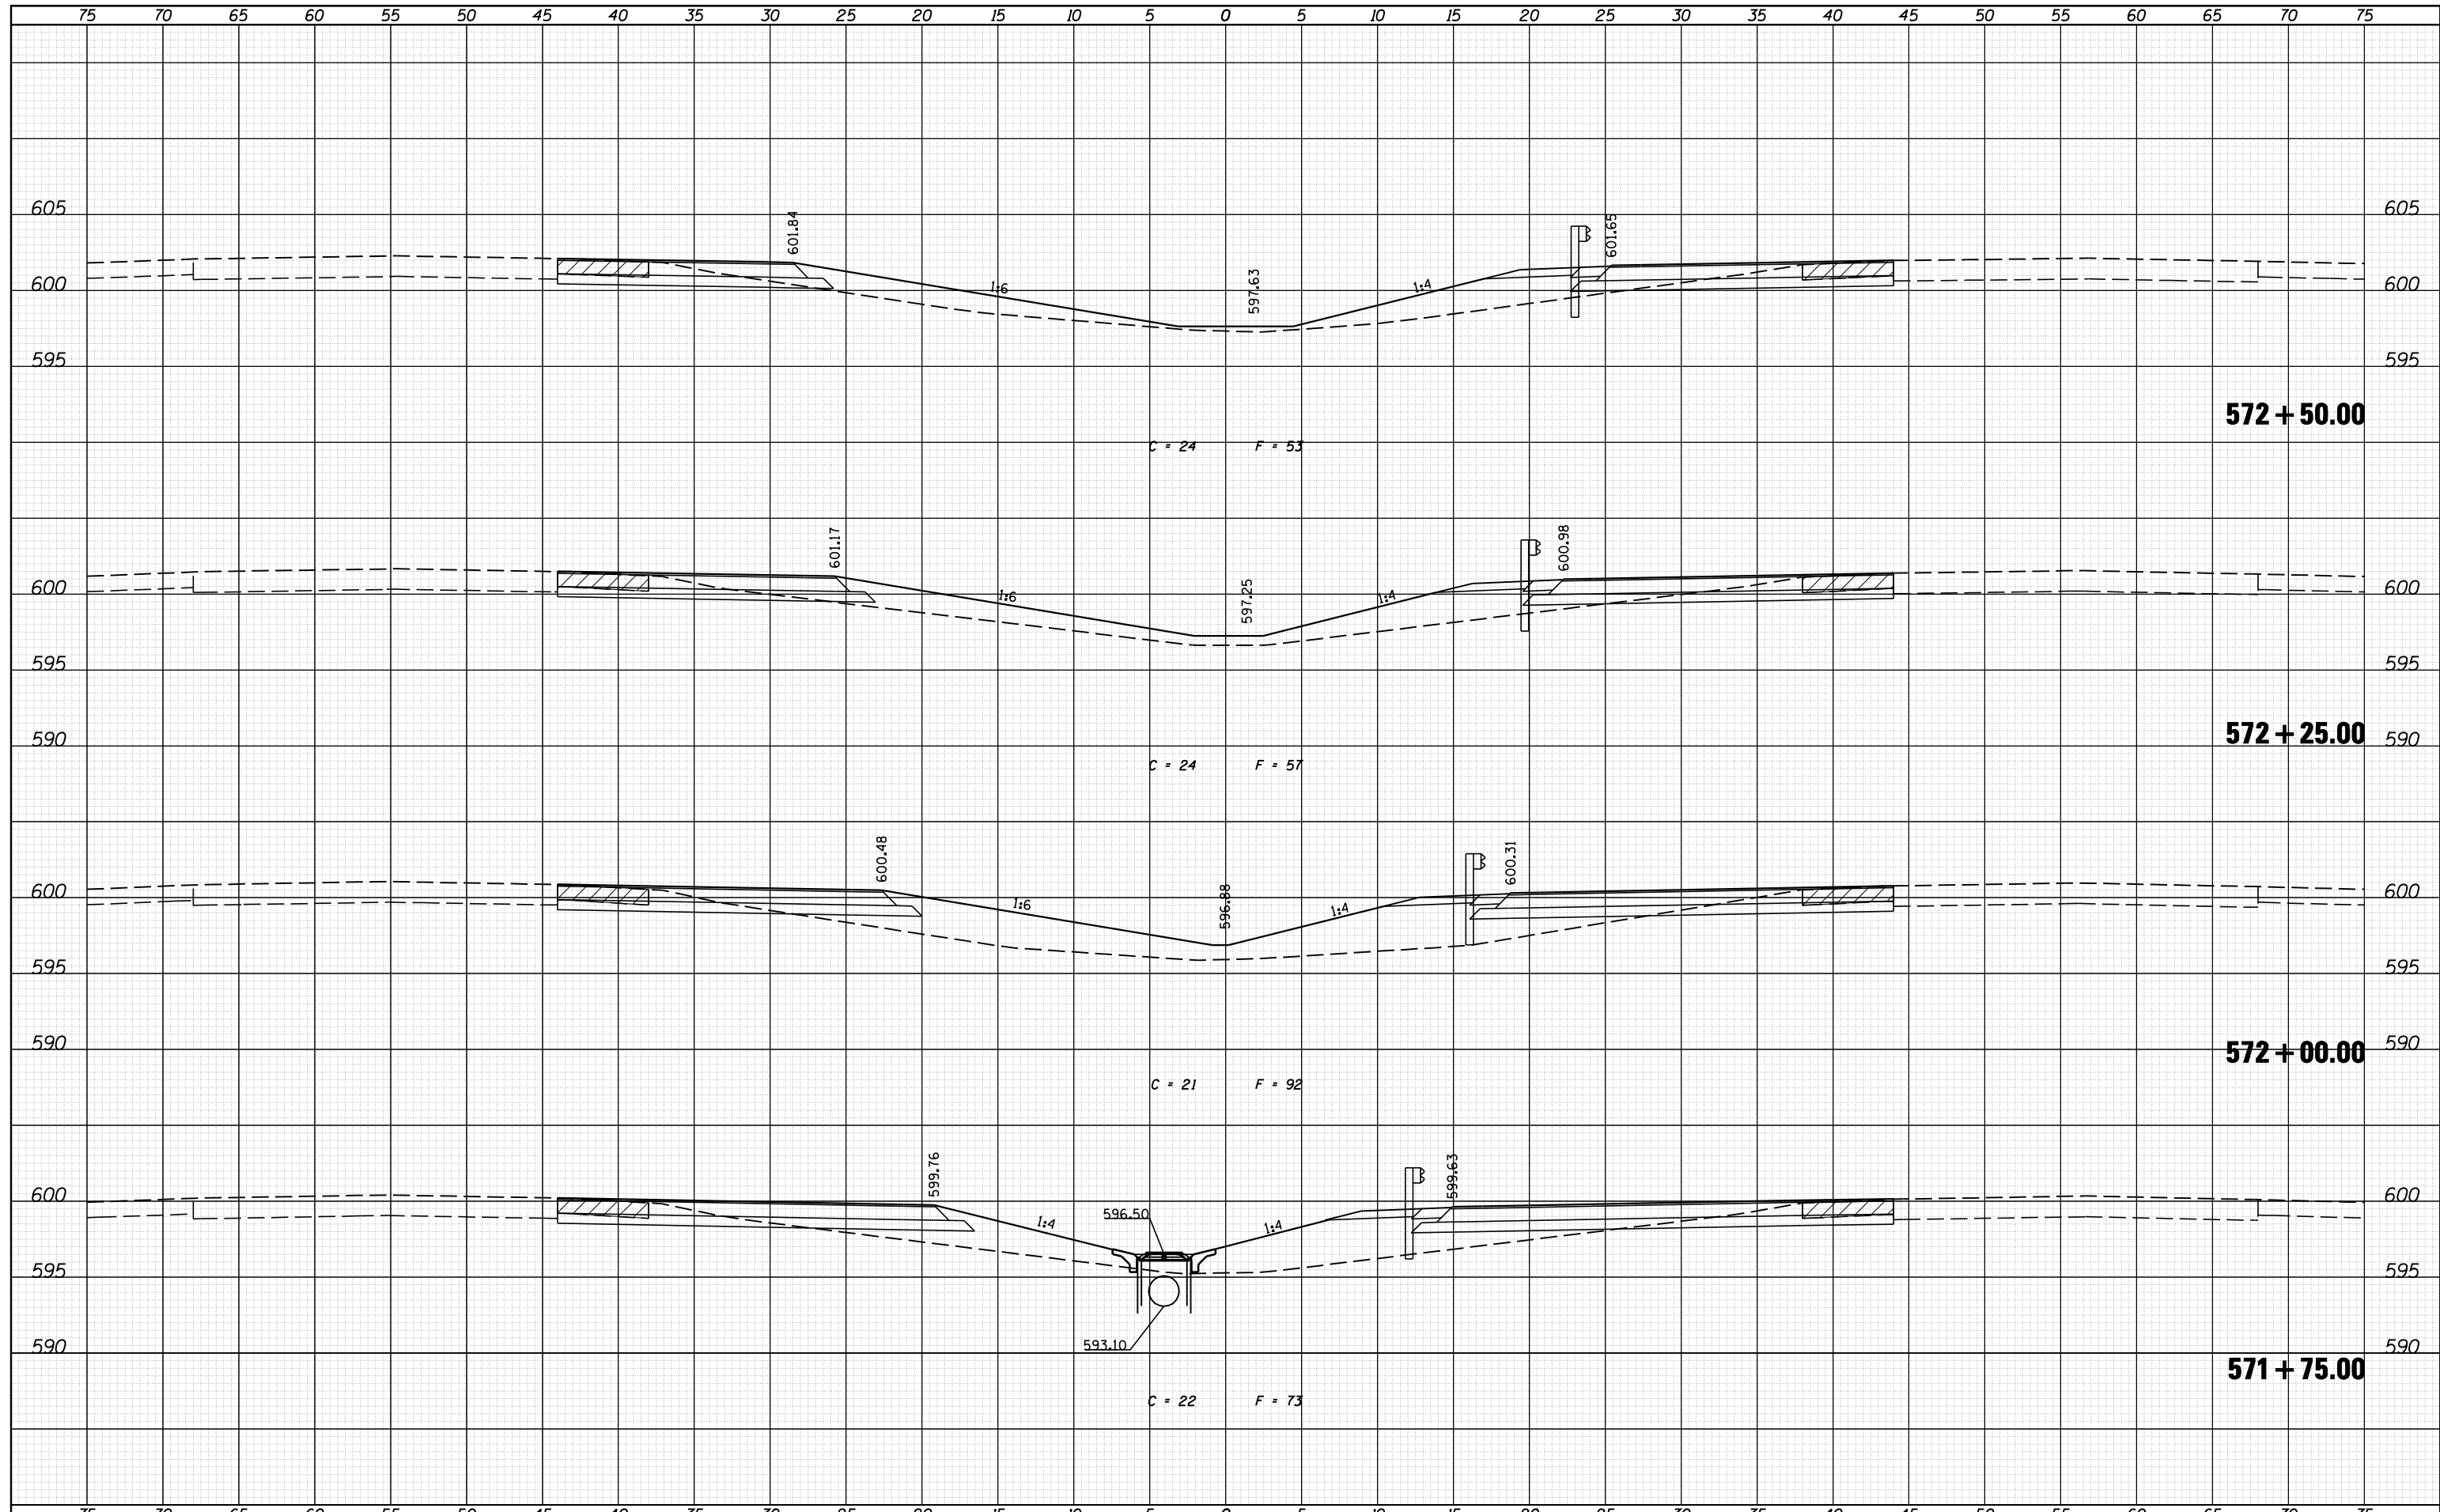

CEC Cummins
Engineering
Corporation
Civil and Structural Engineering

JOB = 2236.09	DESIGNED - NAK	REVISIED -
FILE NAME = D672E10-shr-xsec.dgn	DRAWN - TJD	REVISIED -
PLOT SCALE = 10.0000 "/>		

CHECKED - NAK	REVISIED -
DATE - 8/12/2011	REVISIED -

STATE OF ILLINOIS
DEPARTMENT OF TRANSPORTATION

FAI ROUTE 55
EAST CROSSOVER STATION CROSS SECTIONS

SCALE: SHEET NO. OF SHEETS STA. 571+75.00 TO STA. 572+50.00

F.A.I. RTE.	SECTION	COUNTY	TOTAL SHEETS	SHEET NO.
55	D6 LOGAN CO BR 2011	LOGAN	224	216
FED. ROAD DIST. NO.				ILLINOIS FED. AID PROJECT
CONTRACT NO. 72E10				