


DATE	
BY	
SURVEYED	
PLOTTED	
TEMPLATE	
AREAS	
CHECKED	
FINAL SURVEY	
NOTE BOOK	
NO.	

DATE	
BY	
SURVEYED	
PLOTTED	
TEMPLATE	
AREAS	
CHECKED	
ORIGINAL SURVEY	
NOTE BOOK	
NO.	

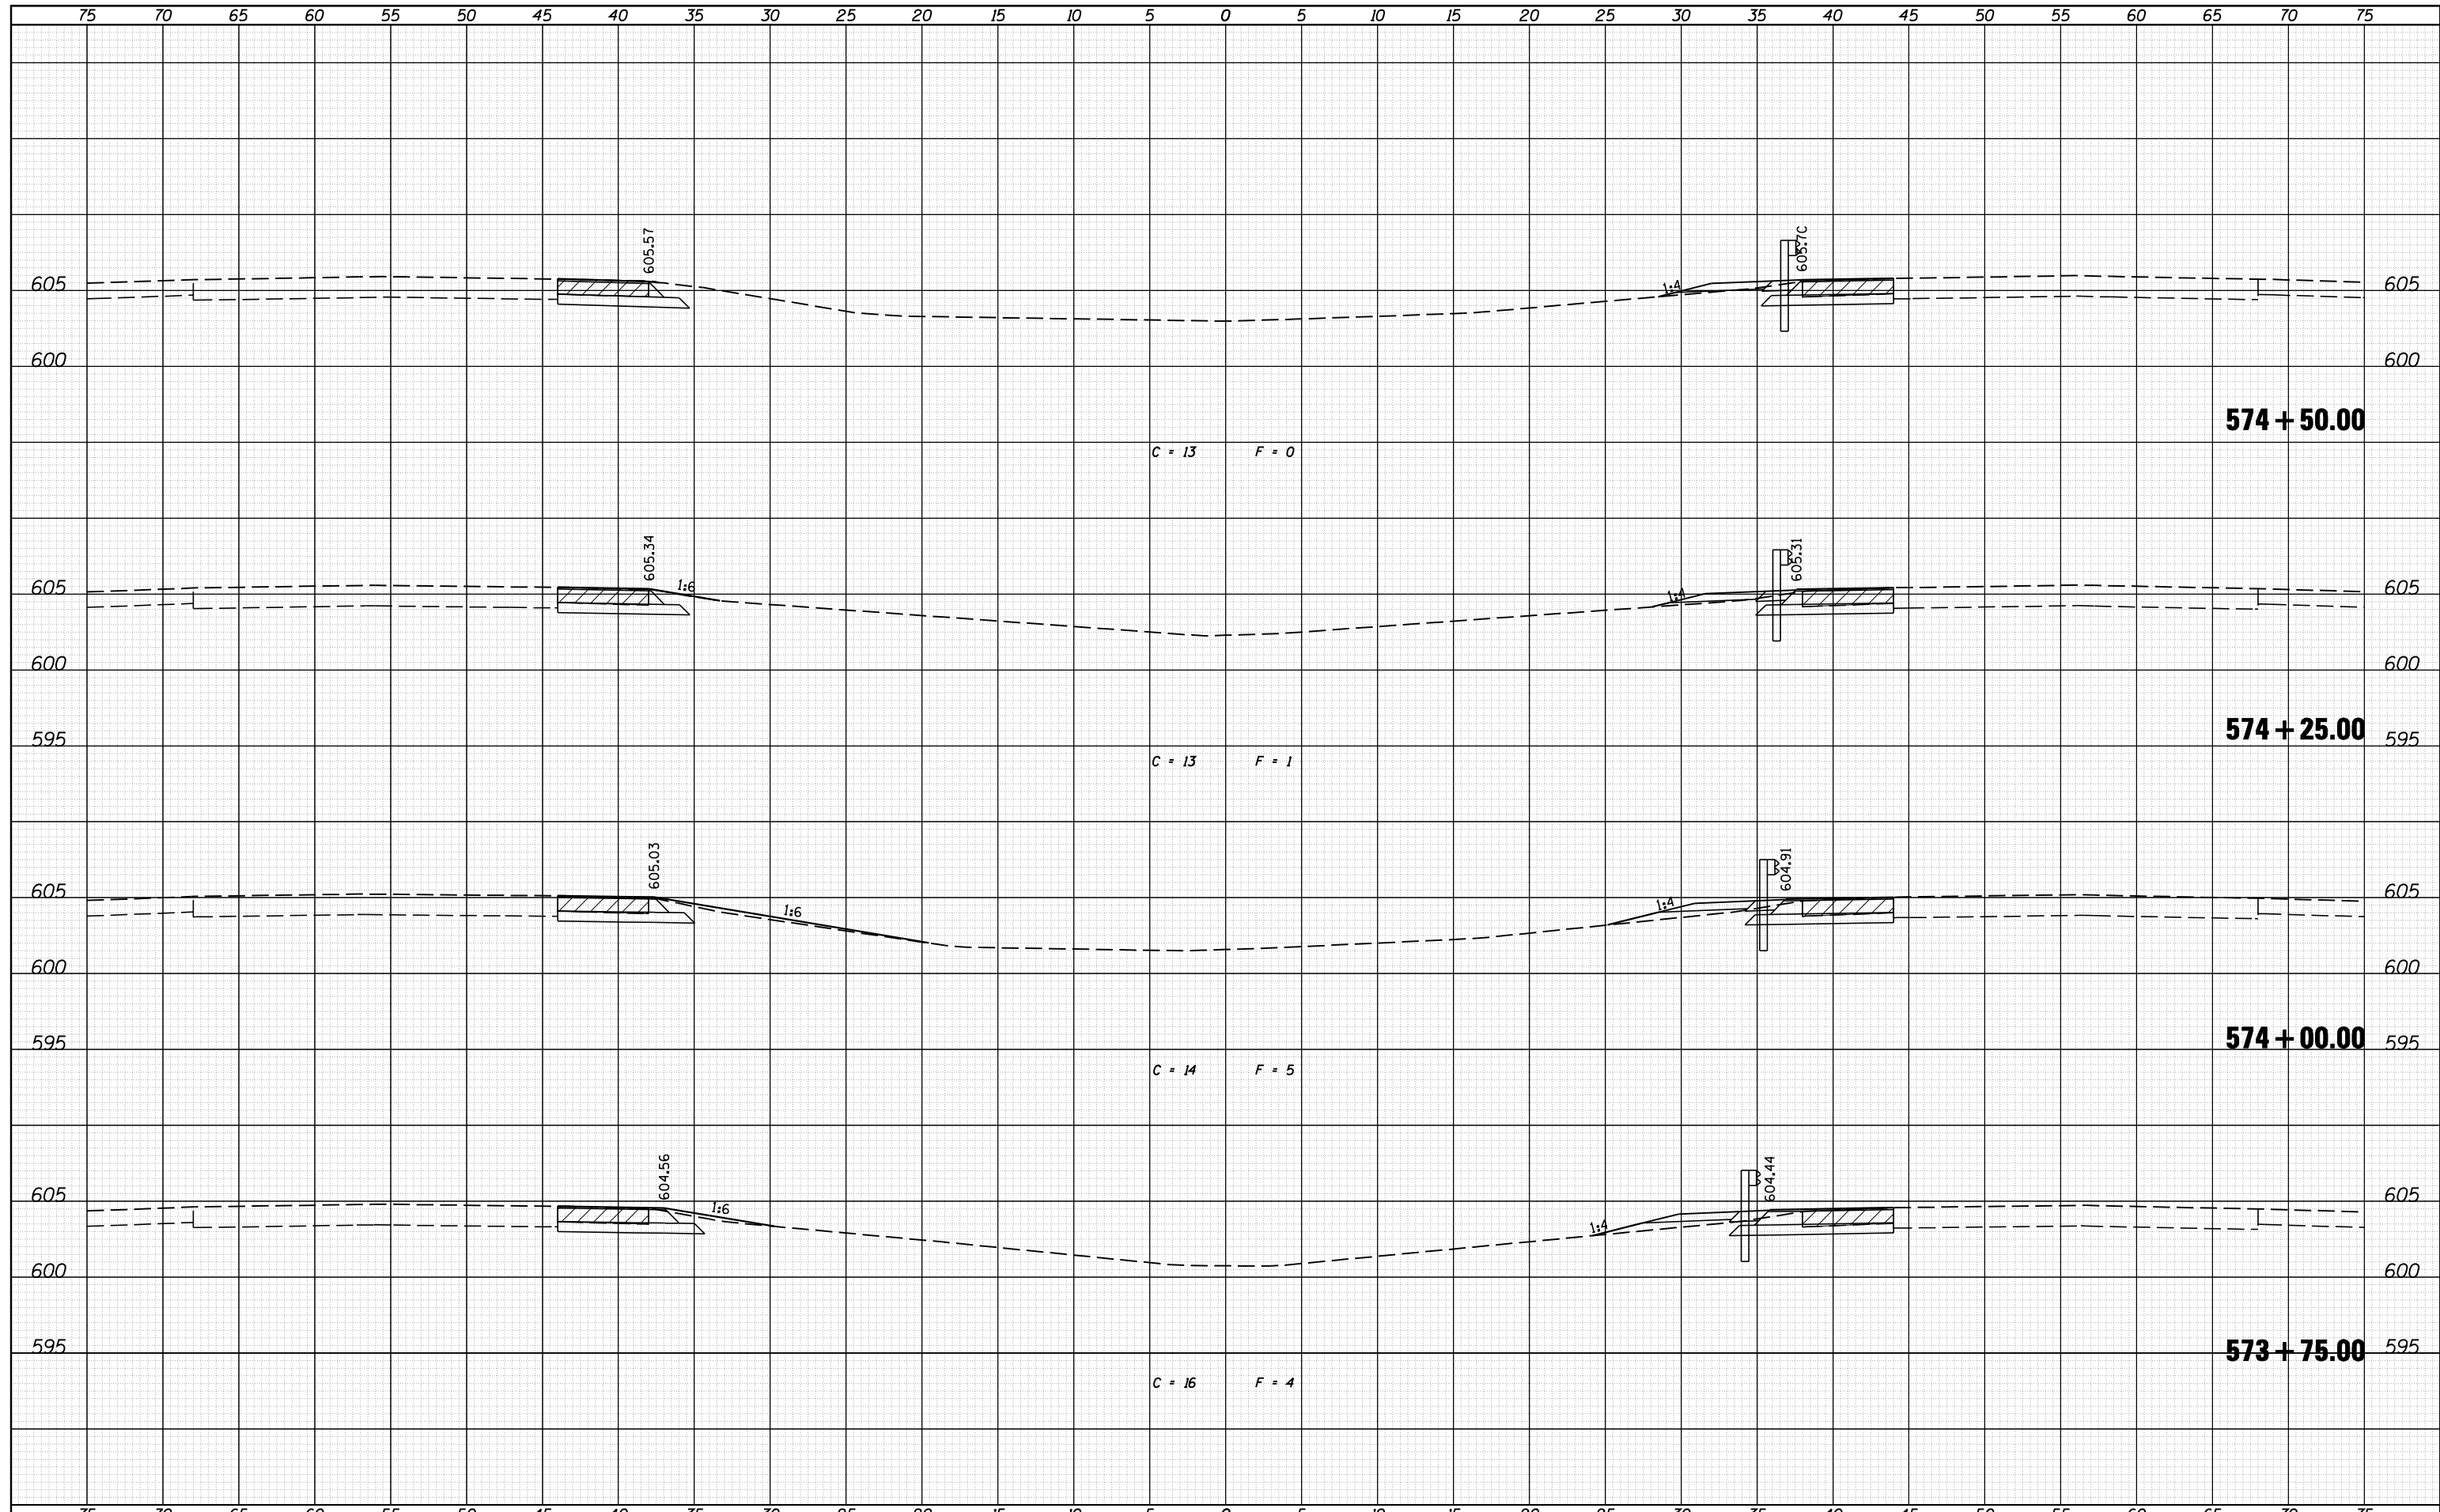

CEC Cummins
 Engineering
 Corporation
 Civil and Structural Engineering

JOB = 2236.09	DESIGNED - NAK	REVISED -
FILE NAME = D672E10-shr-xsec.dgn	DRAWN - TJD	REVISED -
PLOT SCALE = 10.0000 "/>		

CHECKED - NAK	REVISED -
DATE - 8/12/2011	REVISED -

**STATE OF ILLINOIS
 DEPARTMENT OF TRANSPORTATION**

**FAI ROUTE 55
 EAST CROSSOVER STATION CROSS SECTIONS**

SCALE: SHEET NO. OF SHEETS STA. 573+75.00 TO STA. 574+50.00

F.A.I. RTE.	SECTION	COUNTY	TOTAL SHEETS	SHEET NO.
55	D6 LOGAN CO BR 2011	LOGAN	224	218
FED. ROAD DIST. NO.				ILLINOIS FED. AID PROJECT
CONTRACT NO. 72E10				