


DATE	
BY	
SURVEYED	
PLOTTED	
TEMPLATE	
AREAS	
CHECKED	
FINAL SURVEY	
NOTE BOOK	
NO.	

DATE	
BY	
SURVEYED	
PLOTTED	
TEMPLATE	
AREAS	
CHECKED	
ORIGINAL SURVEY	
NOTE BOOK	
NO.	

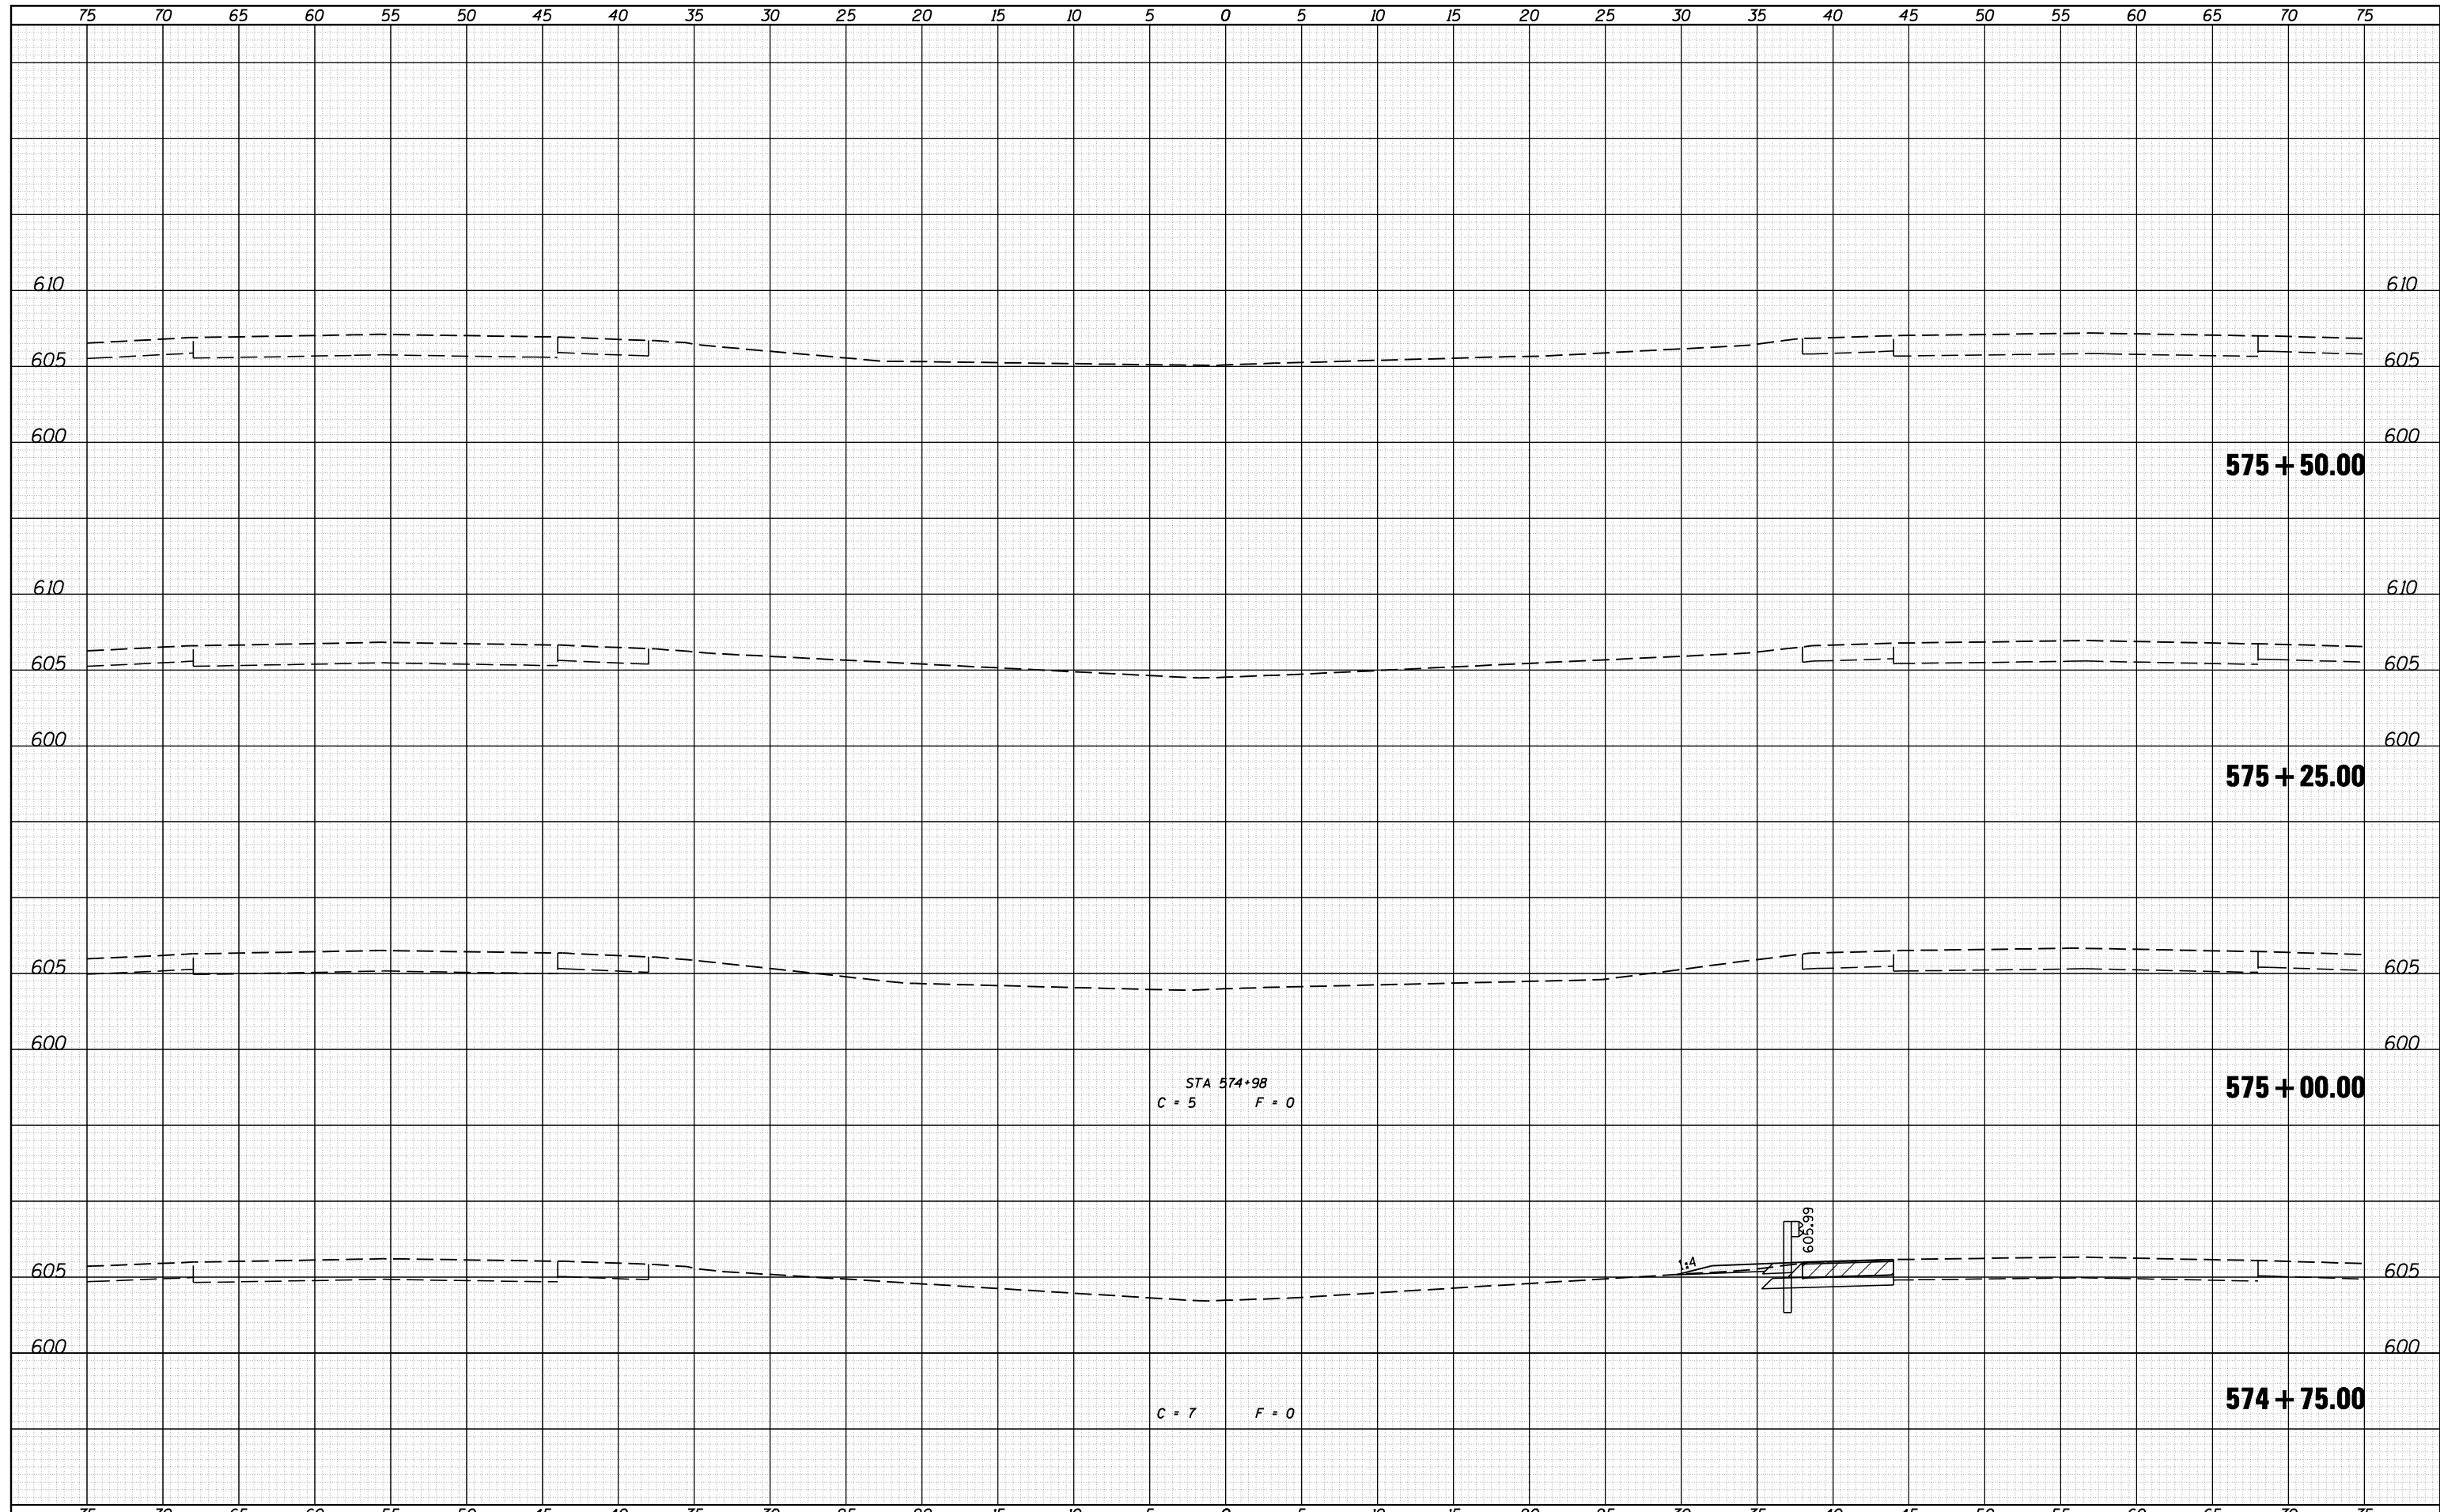

JOB = 2236.09	DESIGNED - NAK	REVISED -
FILE NAME = D672E10-shr-xsec.dgn	DRAWN - TJD	REVISED -
PLOT SCALE = 10.0000' / IN.	CHECKED - NAK	REVISED -
PLOT DATE = 9/8/2011	DATE - 8/12/2011	REVISED -

**STATE OF ILLINOIS
DEPARTMENT OF TRANSPORTATION**

**FAI ROUTE 55
EAST CROSSOVER STATION CROSS SECTIONS**

SCALE: SHEET NO. OF SHEETS STA. 574+75.00 TO STA. 575+50.00

F.A.I. RTE.	SECTION	COUNTY	TOTAL SHEETS	SHEET NO.
55	D6 LOGAN CO BR 2011	LOGAN	224	219
				CONTRACT NO. 72E10
FED. ROAD DIST. NO. ILLINOIS FED. AID PROJECT				