


DATE	
BY	
FINAL SURVEY	
SURVEYED	
PLOTTED	
TEMPLATE	
AREAS	
CHECKED	
NO.	

DATE	
BY	
ORIGINAL SURVEY	
SURVEYED	
PLOTTED	
TEMPLATE	
AREAS	
CHECKED	
NO.	

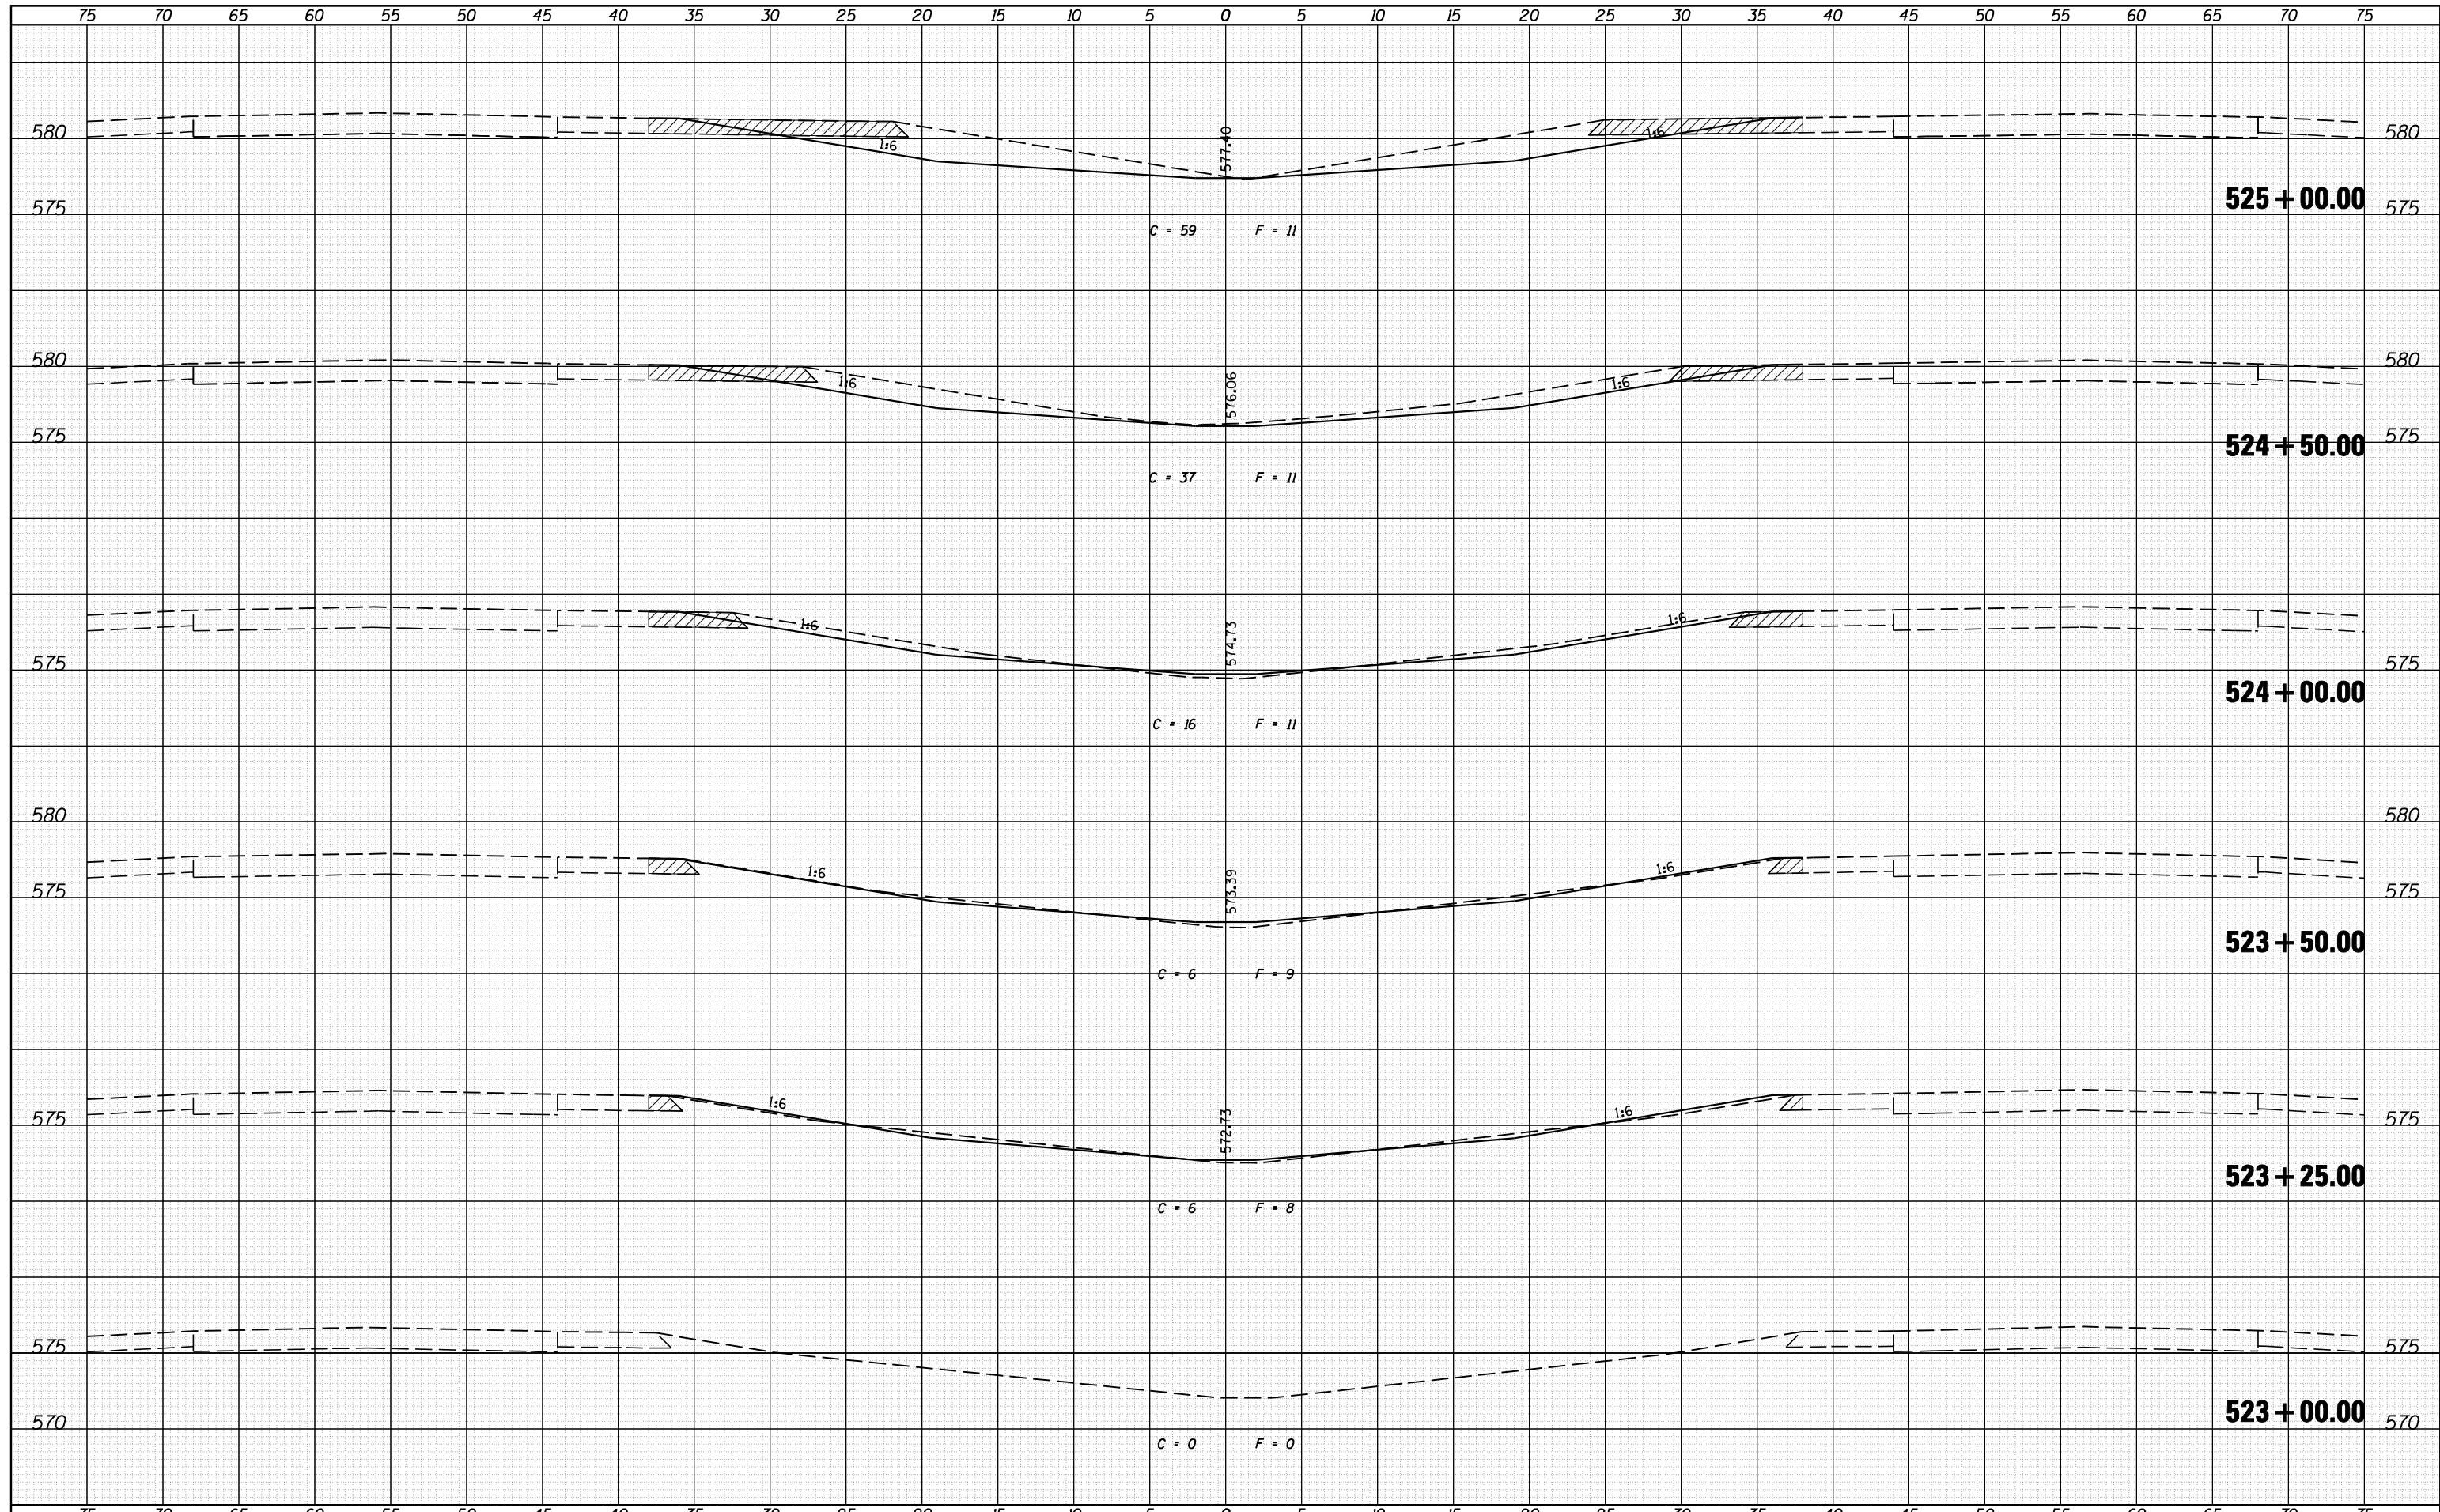

JOB = 2236.09
 FILE NAME = D672E10-sht-xsec.dgn
 PLOT SCALE = 10.0000 "/>

DESIGNED - NAK
 DRAWN - TJD
 CHECKED - NAK
 DATE - 8/12/2011

REVISED -
 REVISED -
 REVISED -
 REVISED -

STATE OF ILLINOIS
 DEPARTMENT OF TRANSPORTATION

FAI ROUTE 55
 FINAL WEST CROSSOVER STATION CROSS SECTIONS
 SCALE: SHEET NO. OF SHEETS STA. 523+00.00 TO STA. 525+00.00

F.A.I. RTE.	SECTION	COUNTY	TOTAL SHEETS	SHEET NO.
55	D6 LOGAN CO BR 2011	LOGAN	224	220
CONTRACT NO. 72E10				
FED. ROAD DIST. NO. ILLINOIS FED. AID PROJECT				