
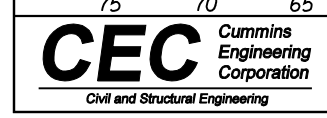


DATE	
BY	
FINAL SURVEY	
SURVEYED	
PLOTTED	
TEMPLATE	
AREAS	
CHECKED	
NO.	

DATE	
BY	
ORIGINAL SURVEY	
SURVEYED	
PLOTTED	
TEMPLATE	
AREAS	
CHECKED	
NO.	

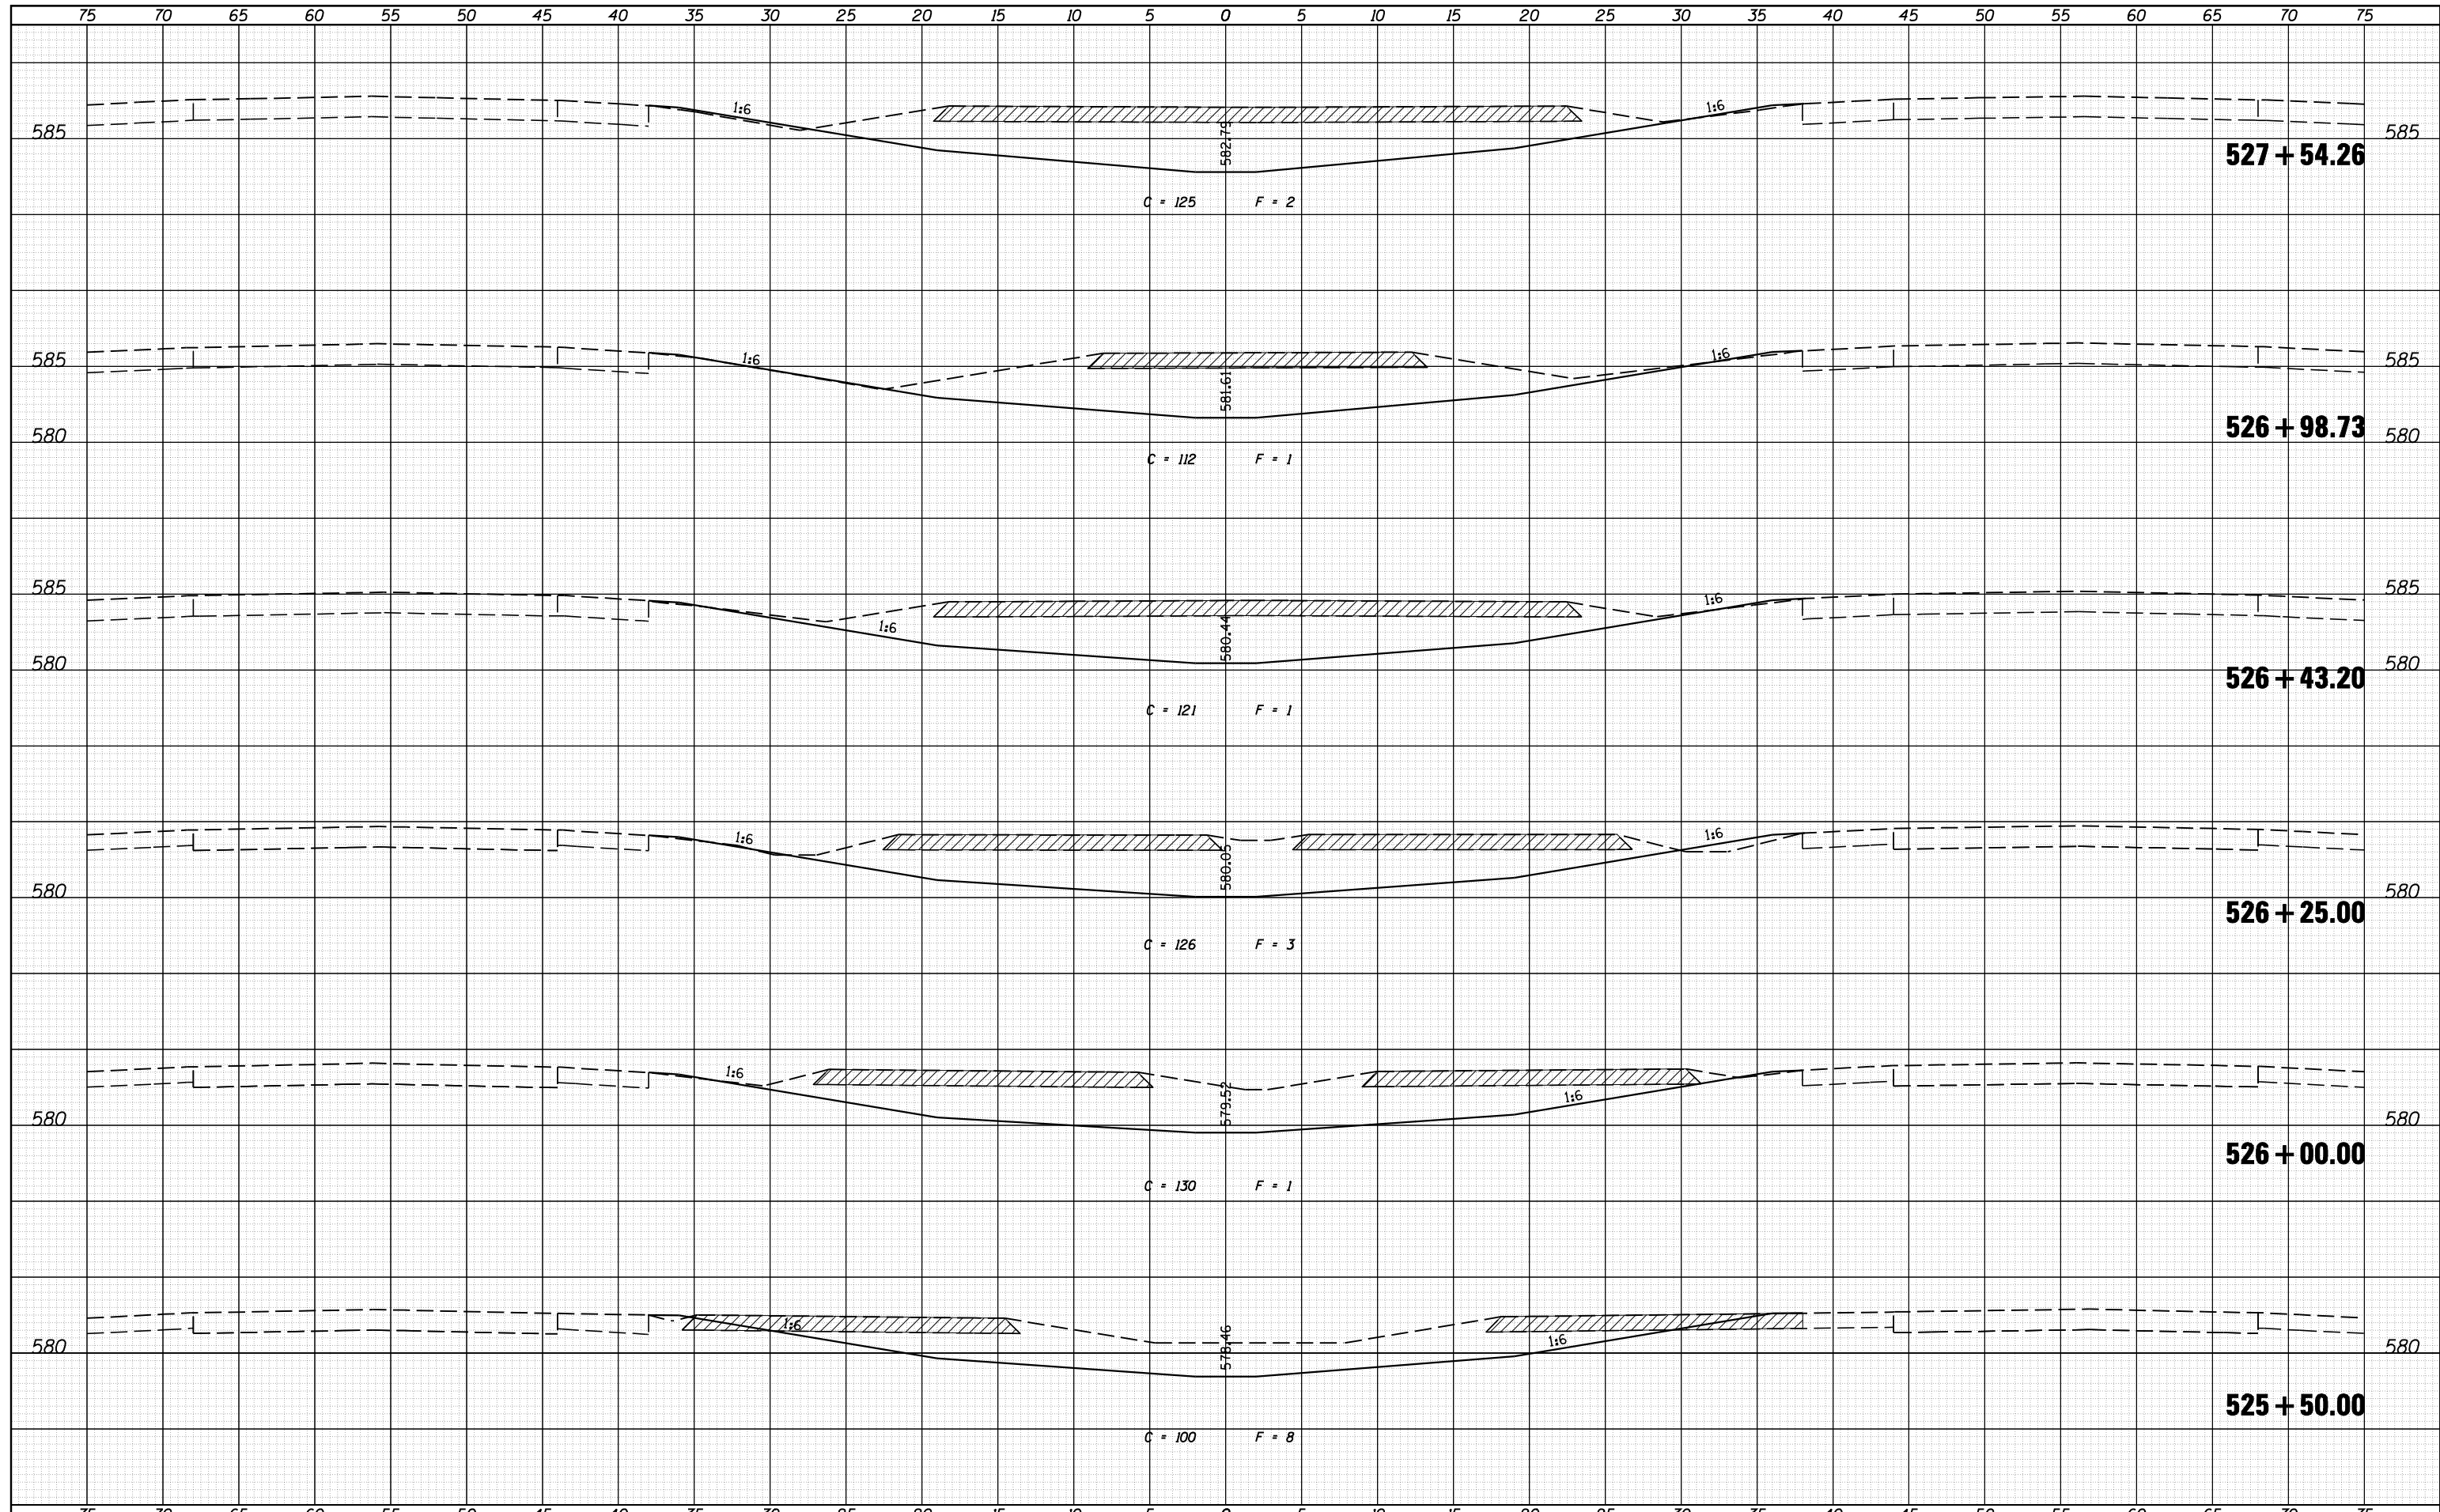

JOB = 2236.09	DESIGNED - NAK	REVISED -
FILE NAME = D672E10-shr-xsec.dgn	DRAWN - TJD	REVISED -
PLOT SCALE = 10.0000 "/> <td>CHECKED - NAK</td> <td>REVISED -</td>	CHECKED - NAK	REVISED -
PLOT DATE = 9/8/2011	DATE - 8/12/2011	REVISED -

STATE OF ILLINOIS
DEPARTMENT OF TRANSPORTATION

FAI ROUTE 55
FINAL WEST CROSSOVER STATION CROSS SECTIONS

SCALE: SHEET NO. OF SHEETS STA. 525+50.00 TO STA. 527+54.26

F.A.I. RTE.	SECTION	COUNTY	TOTAL SHEETS	SHEET NO.
55	D6 LOGAN CO BR 2011	LOGAN	224	221
FED. ROAD DIST. NO. ILLINOIS FED. AID PROJECT CONTRACT NO. 72E10				