


DATE	
BY	
FINAL SURVEY	
SURVEYED	
PLOTTED	
TEMPLATE	
AREAS	
CHECKED	
NO.	

DATE	
BY	
ORIGINAL SURVEY	
SURVEYED	
PLOTTED	
TEMPLATE	
AREAS	
CHECKED	
NO.	

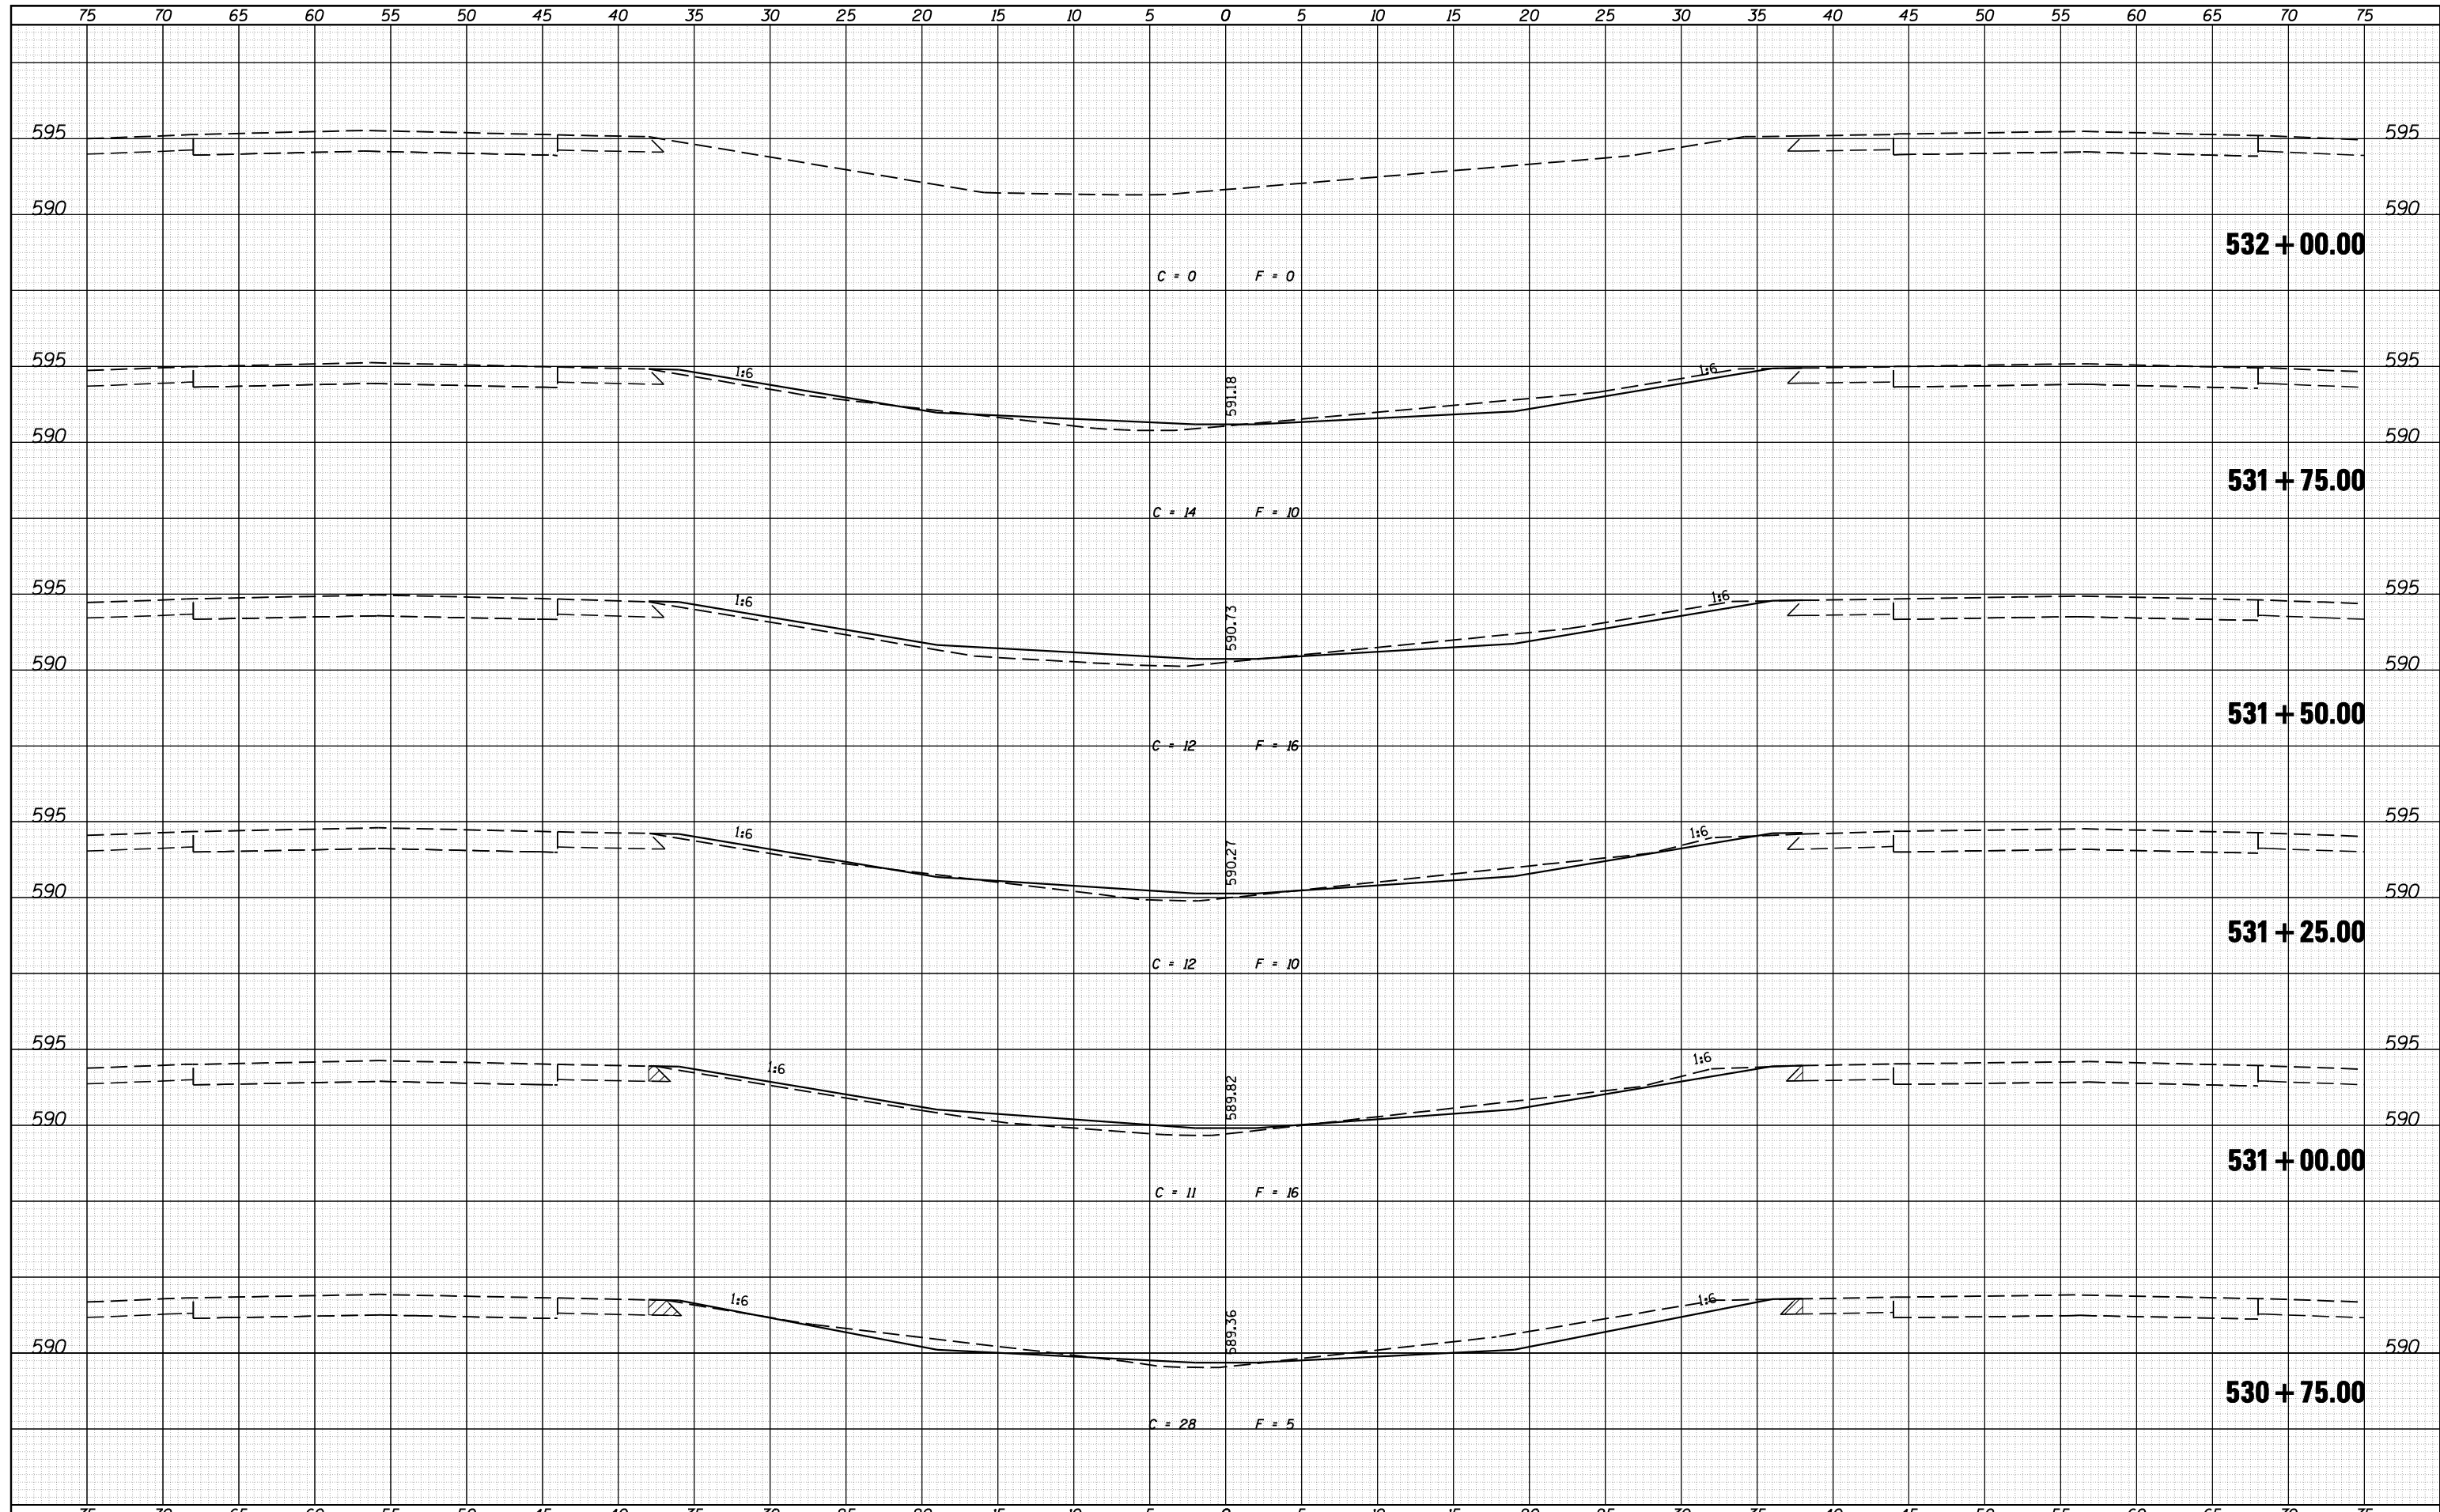

CEC Cummins Engineering Corporation
Civil and Structural Engineering

JOB = 2236.09	DESIGNED - NAK	REVISED -
FILE NAME = D672E10-sht-xsec.dgn	DRAWN - TJD	REVISED -
PLOT SCALE = 10.0000 "/>		

CHECKED - NAK	REVISED -
DATE - 8/12/2011	REVISED -

**STATE OF ILLINOIS
DEPARTMENT OF TRANSPORTATION**

**FAI ROUTE 55
FINAL WEST CROSSOVER STATION CROSS SECTIONS**

SCALE: SHEET NO. OF SHEETS STA. 530+75.00 TO STA. 532+00.00

F.A.I. RTE.	SECTION	COUNTY	TOTAL SHEETS	SHEET NO.
55	D6 LOGAN CO BR 2011	LOGAN	224	224
CONTRACT NO. 72E10				
FED. ROAD DIST. NO. ILLINOIS FED. AID PROJECT				