

F.A.P. RTE.	SECTION	COUNTY	TOTAL SHEETS	SHEET NO.
753	(139)RS-3, (140)RS-7	SANGAMON	13	1
ILLINOIS CONTRACT NO. 72E14				

STATE OF ILLINOIS
DEPARTMENT OF TRANSPORTATION

DIVISION OF HIGHWAYS

**PROPOSED
HIGHWAY PLANS**

FAP ROUTE 753 (IL 104)
SECTION (139)RS-3, (140)RS-7
PROJECT ACF-0753(040)
RESURFACING (SMART)
SANGAMON COUNTY
C-96-035-11

INDEX OF SHEETS

SHEET #	DESCRIPTION
1	COVER SHEET
2	GENERAL NOTES
3, 4	SUMMARY OF QUANTITIES
5-7	TYPICAL CROSS SECTIONS
8-10	SCHEDULE OF QUANTITIES
11, 12	PROJECT LINE DIAGRAM
13	BUTT-JOINT /RIPRAP DETAILS

STANDARDS

000001-06	701201-04
001006	701301-04
442001-04	701306-03
442101-07	701311-03
442201-03	701901-01
482011-03	780001-02
701006-03	781001-03
701011-02	


IL 104 ADT (YR. 2009)

POV	=	2,175	(85.3%)
SU, MU	=	375	(14.7%)
TOTALS	=	2,550	(100.0%)

D-96-035-11



LOCATION OF SECTION INDICATED THUS: - [black rectangle]

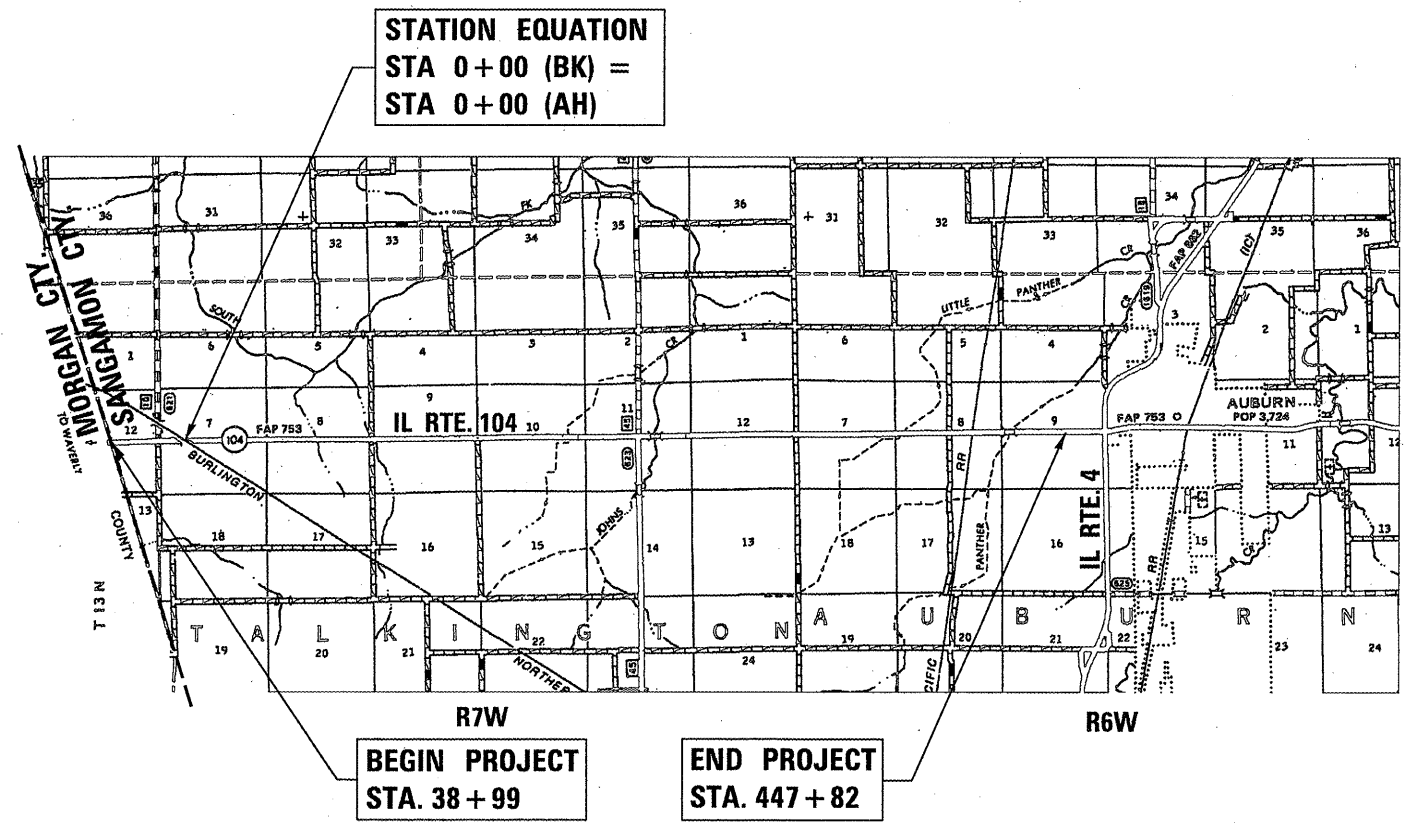

STATION EQUATION
STA 0+00 (BK) =
STA 0+00 (AH)

BEGIN PROJECT
STA. 38+99

END PROJECT
STA. 447+82

LOCATION MAP

GROSS LENGTH = 48,681.00 FT. = 9.220 MILES
NET LENGTH = 48,681.00 FT. = 9.220 MILES

STATE OF ILLINOIS
DEPARTMENT OF TRANSPORTATION
DIVISION OF HIGHWAYS


SUBMITTED August 17 20 11
Roger Z. Droschal
DEPUTY DIRECTOR OF HIGHWAYS, REGION ENGINEER

Oct 14 20 11
Scott E. Stett P.E. lca
ENGINEER OF DESIGN AND ENVIRONMENT

Oct 14 20 11
Christine M. Reed lca
DIRECTOR OF HIGHWAYS, CHIEF ENGINEER

PRINTED BY THE AUTHORITY
OF THE STATE OF ILLINOIS

PROJECT ENGINEER: VINCE MADONIA (217) 785-9046
PROJECT TEAM MANAGER: TIM SLAGLE (217) 785-5338

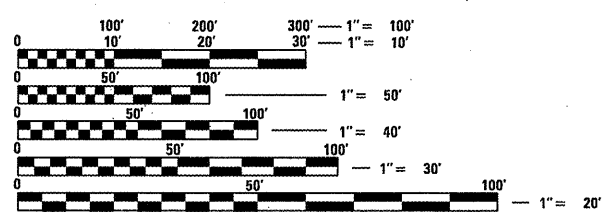

FULL SIZE PLANS HAVE BEEN PREPARED USING STANDARD ENGINEERING SCALES. REDUCED SIZED PLANS WILL NOT CONFORM TO STANDARD SCALES. IN MAKING MEASUREMENTS ON REDUCED PLANS, THE ABOVE SCALES MAY BE USED.

J.U.L.I.E.
JOINT UTILITY LOCATION INFORMATION FOR EXCAVATION
1-800-892-0123
OR 811

CONTRACT NO. 72E14