

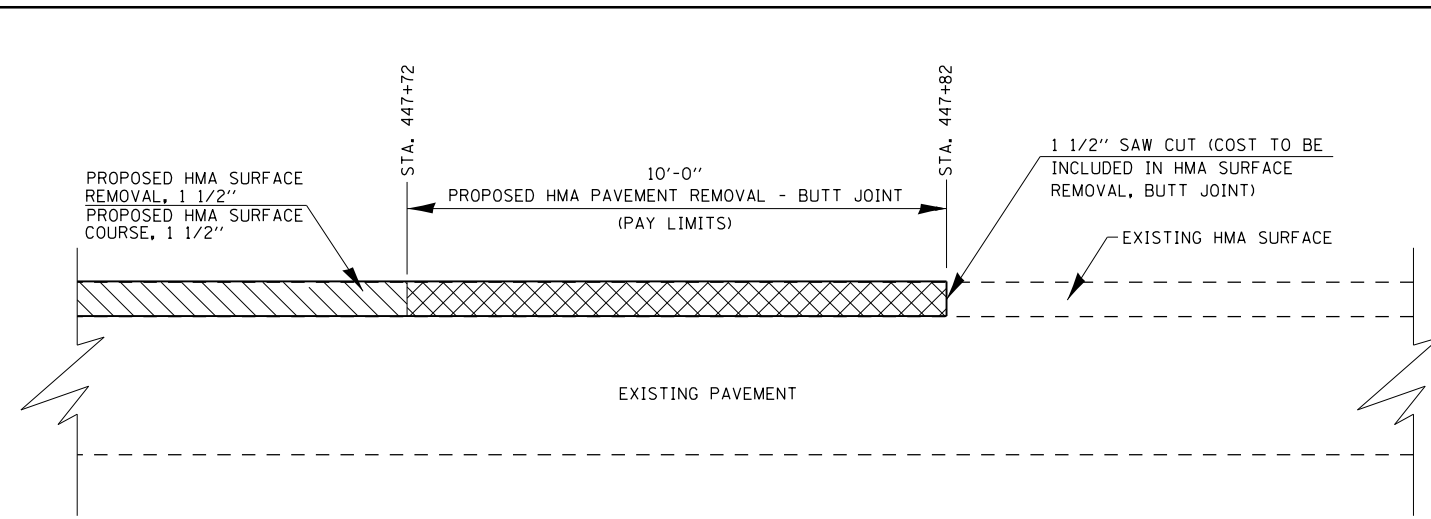


BEGINNING OF PROJECT

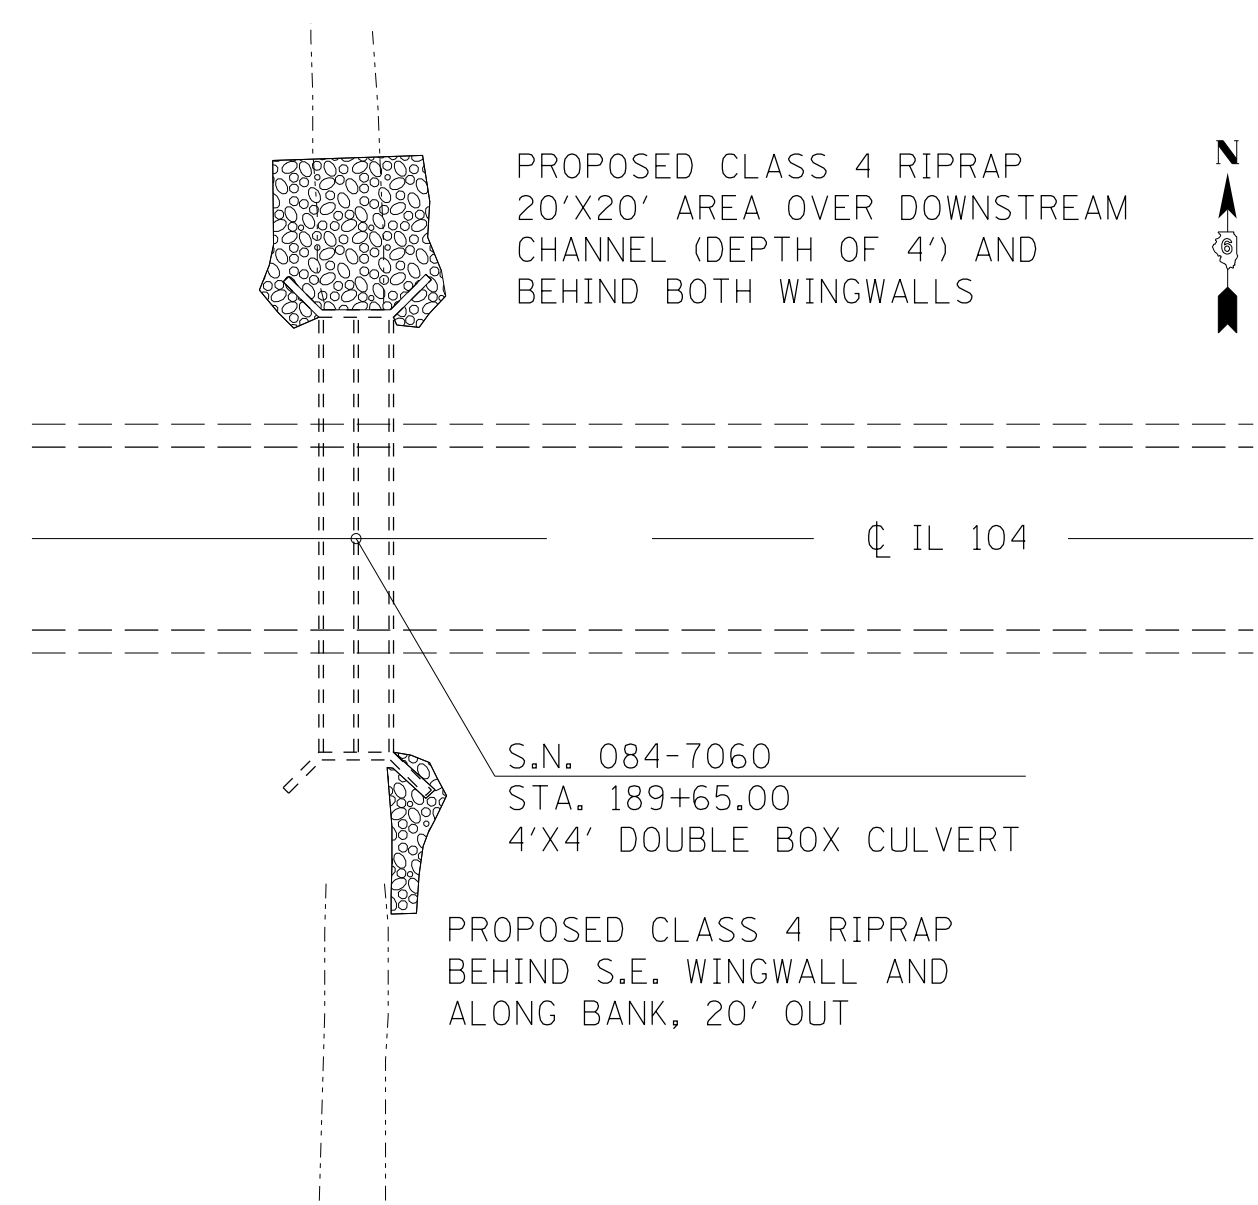

END OF PROJECT

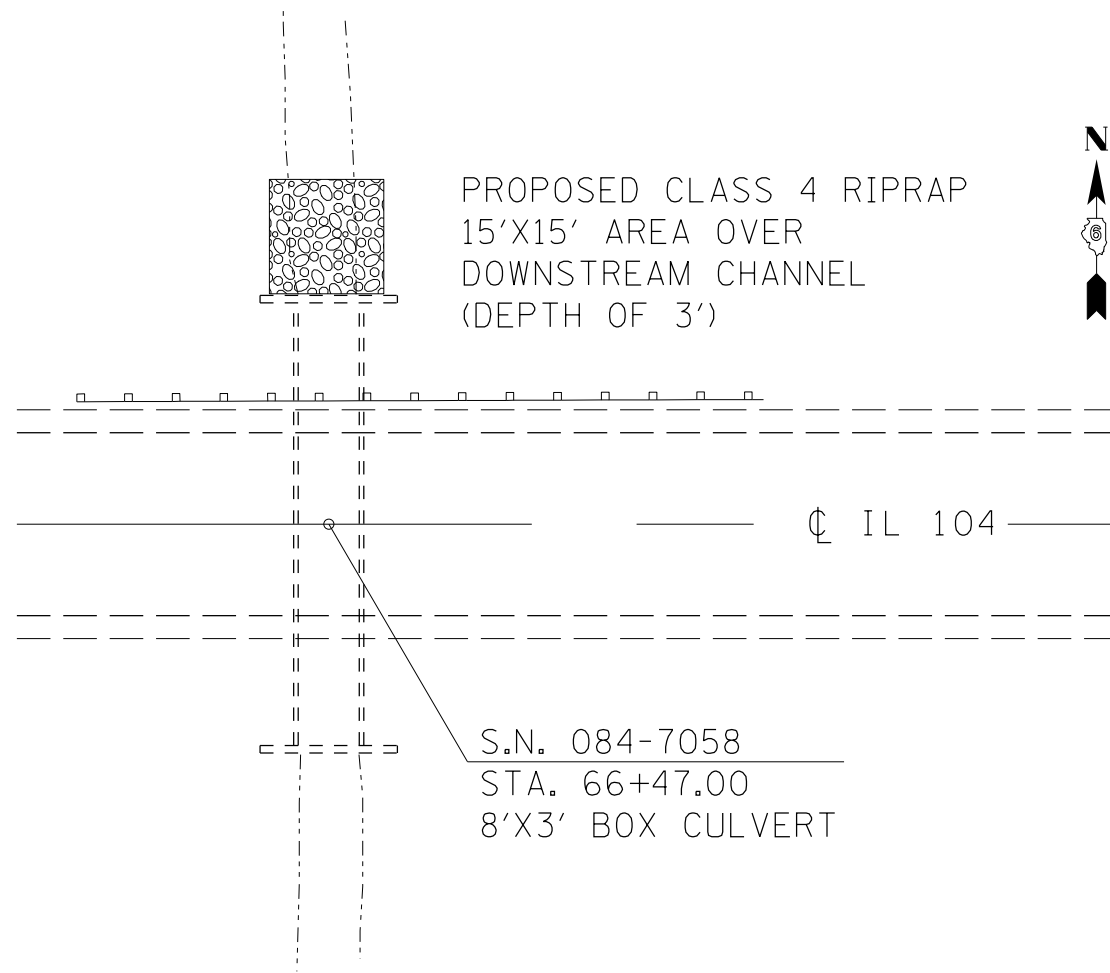

FILE NAME =	USER NAME = sparksgw	DESIGNED - rts	REVISED -
ei:\pw\work\p\idot\sparksgw\10245881\0672E14-sht-details.dgn		DRAWN - rts	REVISED -
	PLOT SCALE = 2000.0000' / in.	CHECKED -	REVISED -
	PLOT DATE = Aug-19-2011 06:45:01AM	DATE -	REVISED -

**STATE OF ILLINOIS
DEPARTMENT OF TRANSPORTATION**

BUTT JOINT / RIPRAP DETAILS

SCALE: SHEET NO. 1 OF 1 SHEETS STA. TO STA.

F.A.P. RTE.	SECTION	COUNTY	TOTAL SHEETS	SHEET NO.
753	(139)RS-3, (140)RS-7	SANGAMON	13	13
CONTRACT NO. 72E14				
ILLINOIS FED. AID PROJECT				