


JACKSONVILLE DETAIL

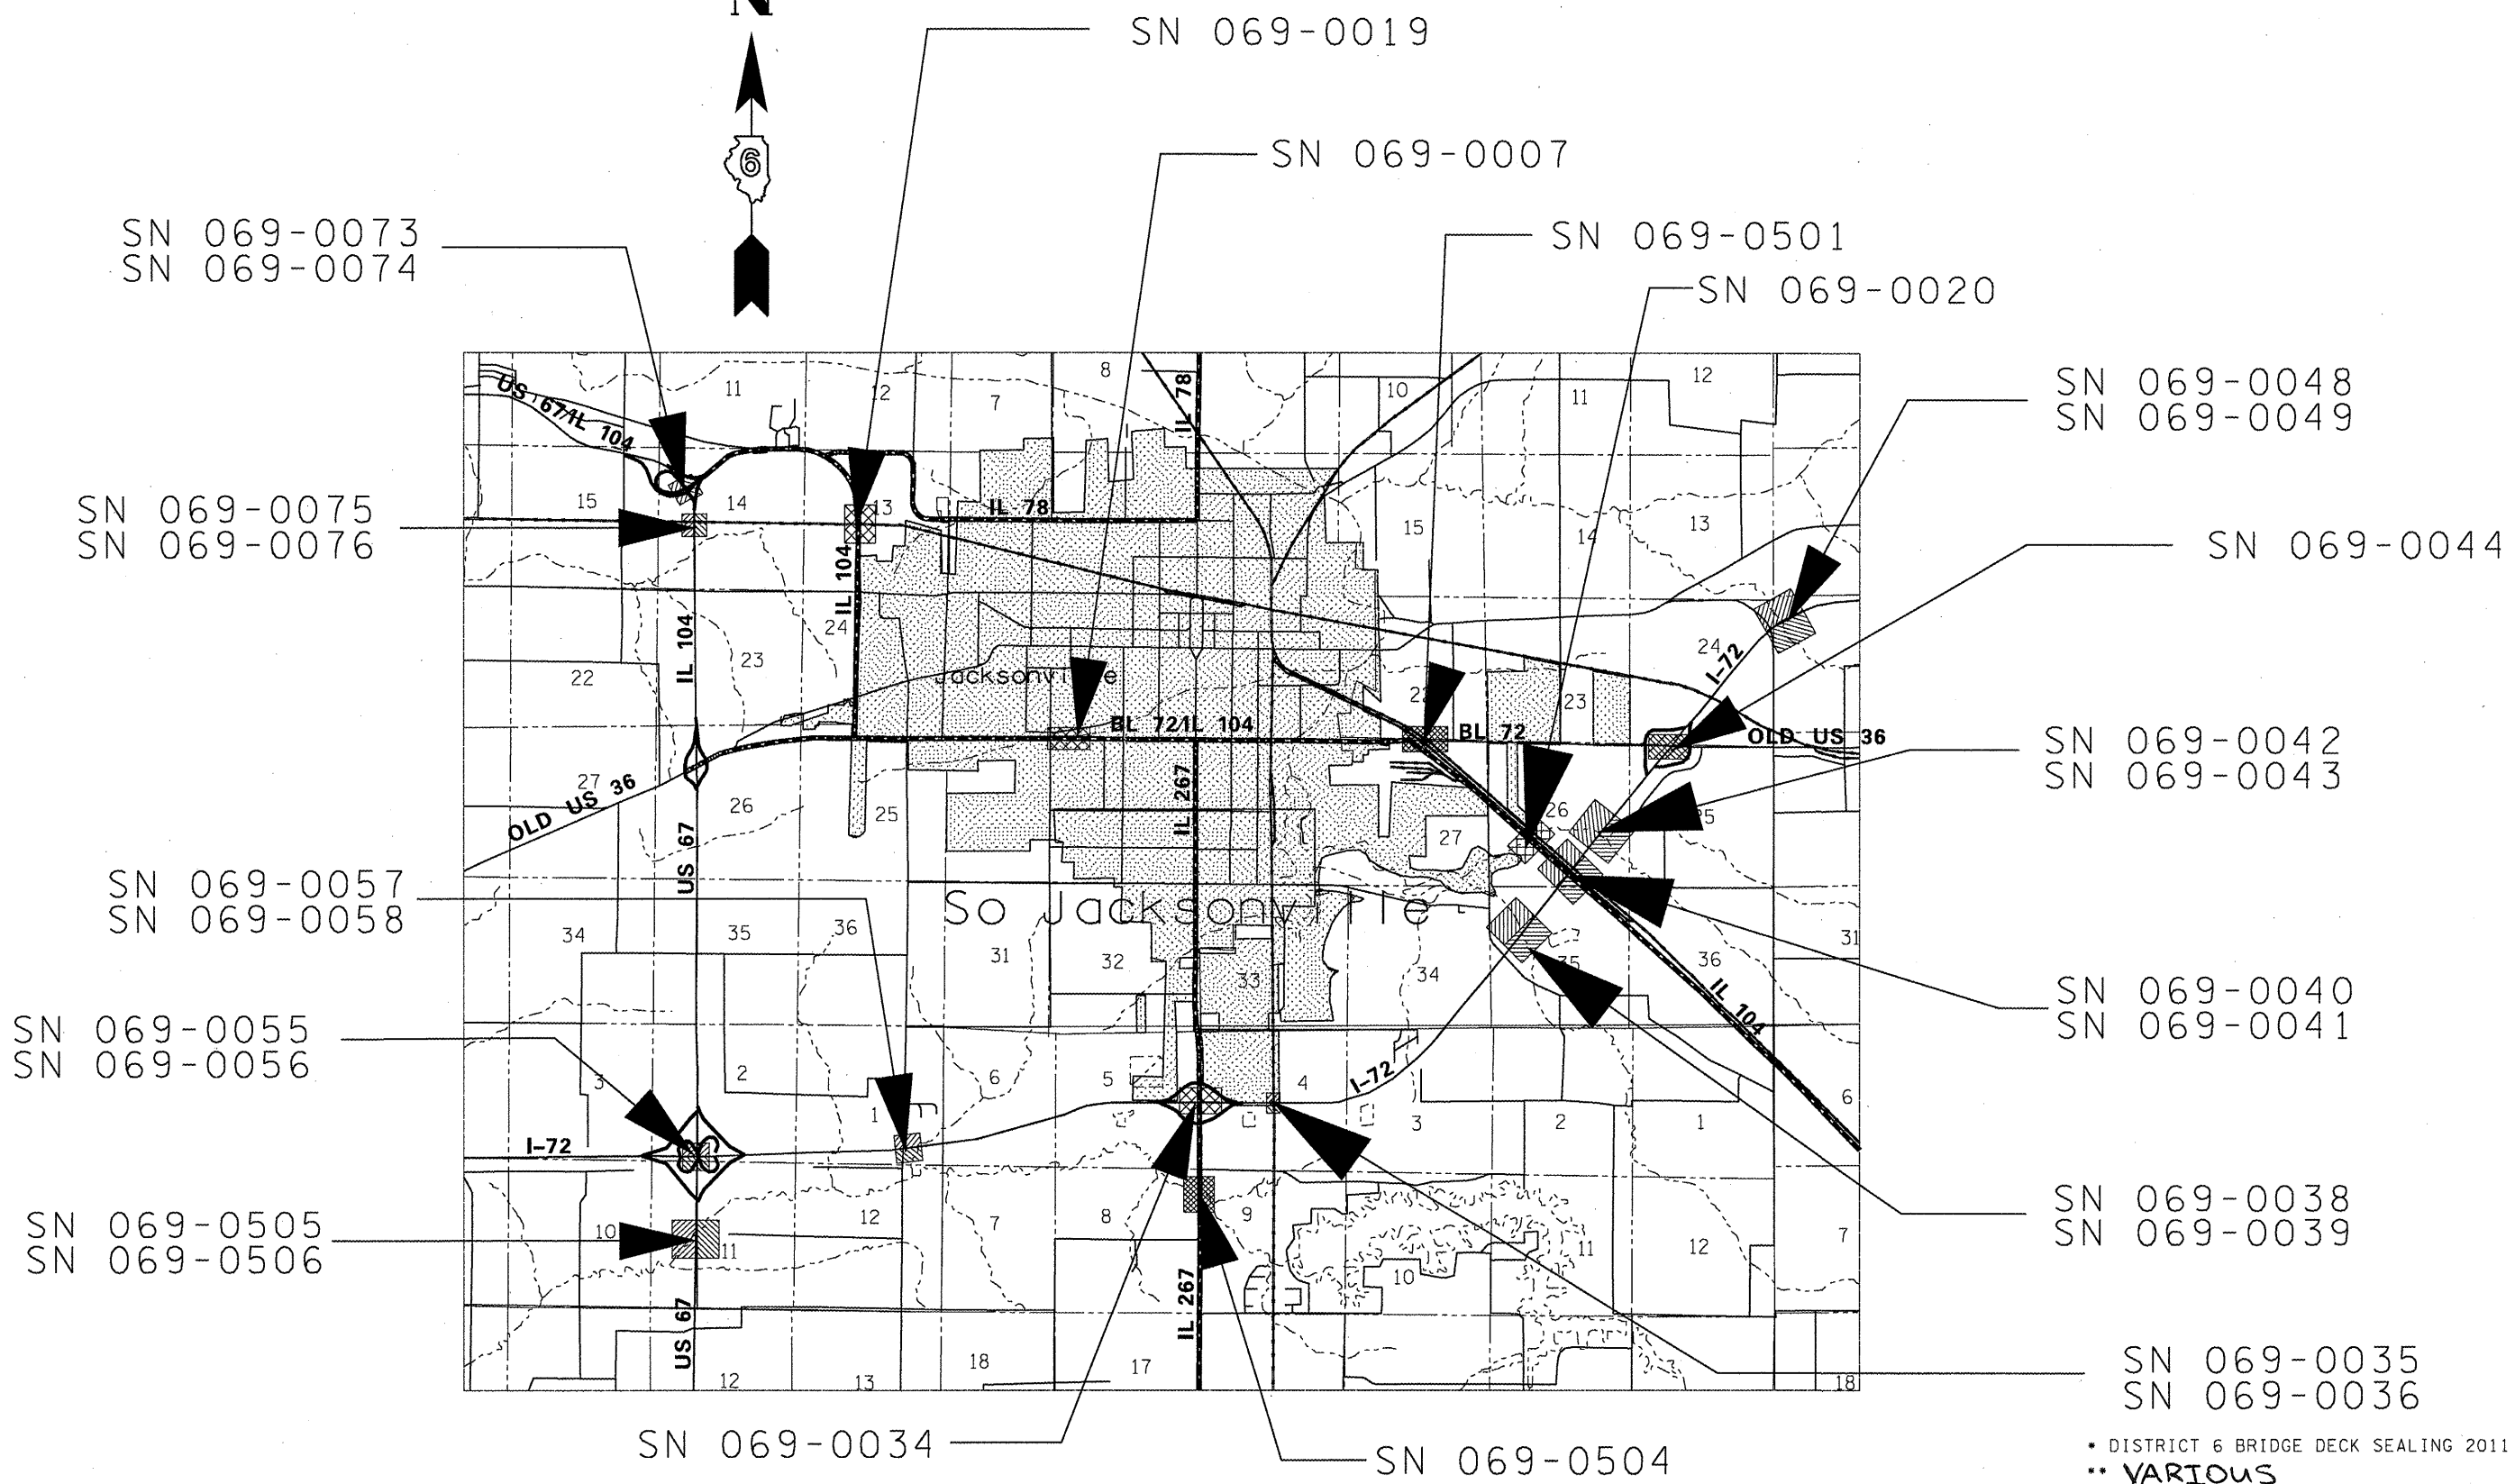

• DISTRICT 6 BRIDGE DECK SEALING 2011
 ** VARIOUS

FILE NAME =	USER NAME = sparkgw	DESIGNED -	REVISED -
ct:\pwwork\pwwork\sparkgw\d0255541\06724-shr-LocationMps.dgn		DRAWN -	REVISED -
		CHECKED -	REVISED -
		DATE -	REVISED -

**STATE OF ILLINOIS
DEPARTMENT OF TRANSPORTATION**

BRIDGE LOCATION MAP	
SCALE:	STA. TO STA.
SHEET NO. 2 OF 4 SHEETS	

F.A. RTE.	SECTION	COUNTY	TOTAL SHEETS	SHEET NO.
			10	5
CONTRACT NO. 72E24				
ILLINOIS FED. AID PROJECT				