




LIMITS OF BRIDGE DECK SEALING
BACK TO BACK OF ABUTMENTS.

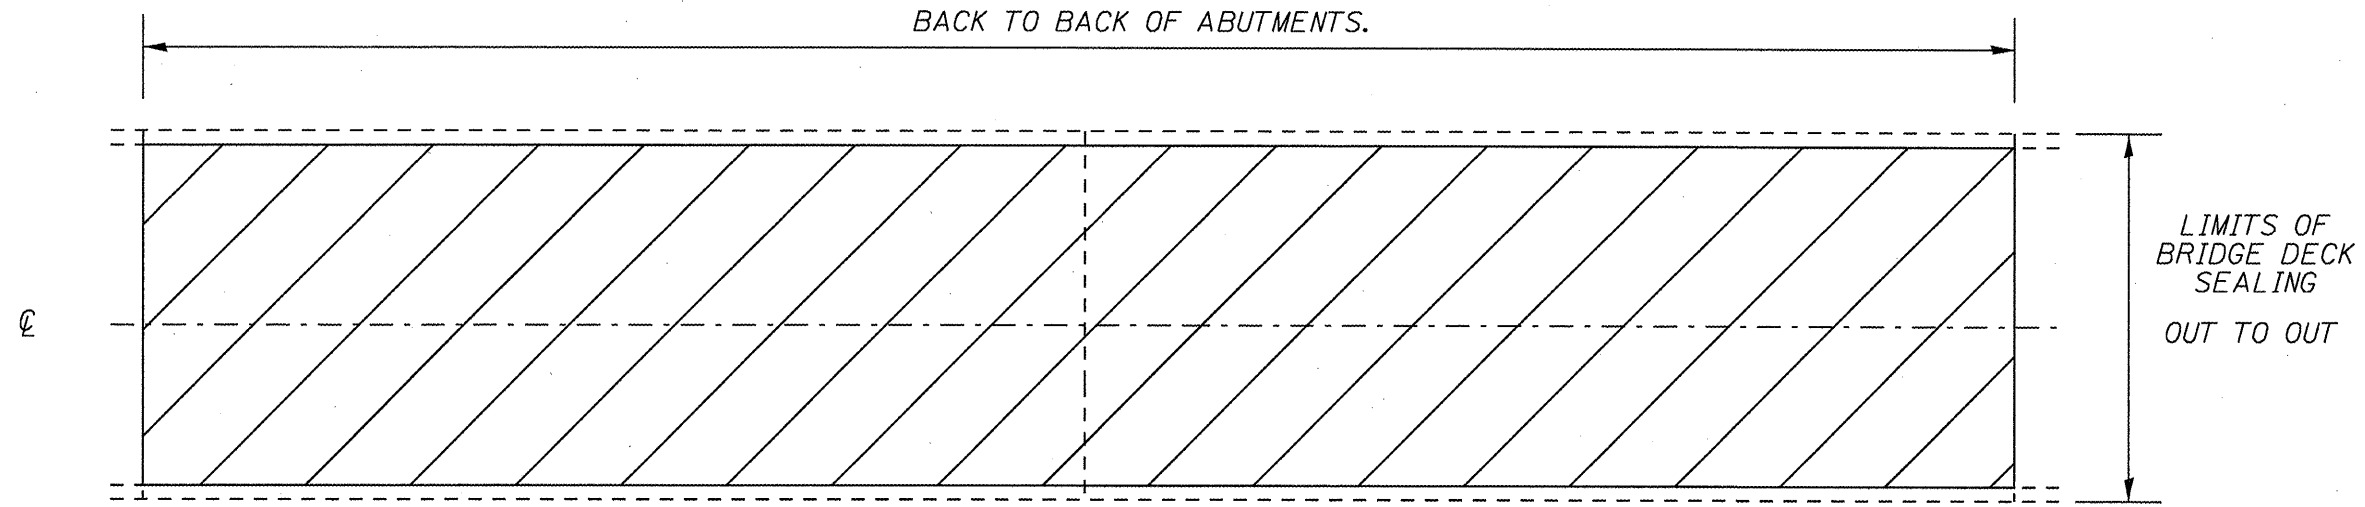

PLAN VIEW

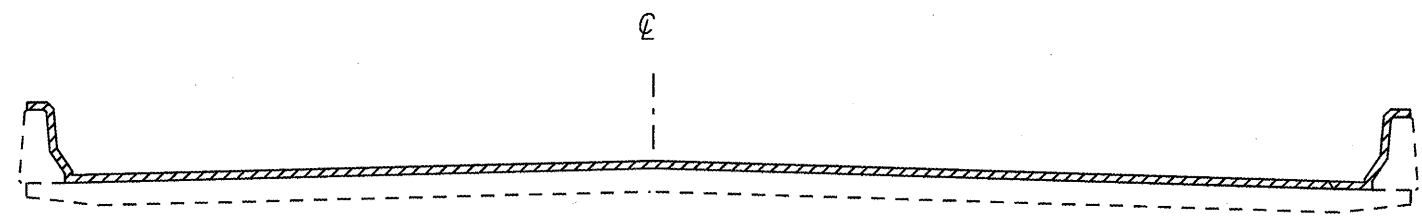


CROSS SECTION
WITH PARAPET

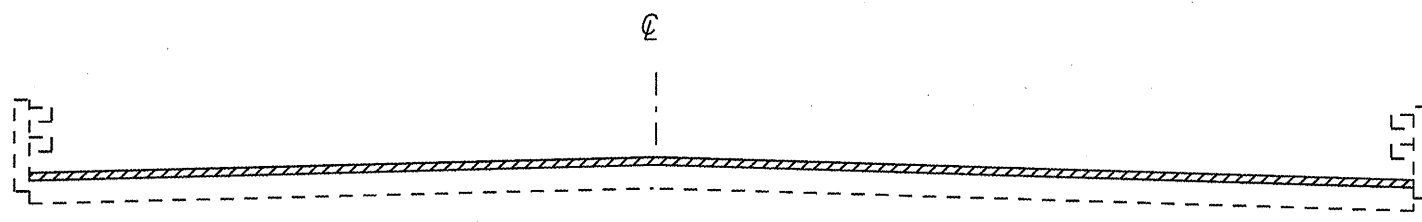

CROSS SECTION
WITH BRIDGE RAIL

NOTE: BRIDGE APPROACH PAVEMENT
SHALL NOT BE SEALED

NOT TO SCALE

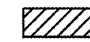 AREA TO BE SEALED

• DISTRICT 6 BRIDGE DECK SEALING 2011
•• VARIOUS

FILE NAME = c:\p\work\p\dot\sparksgw\d0295541\067	USER NAME = sparksgw E24-sht-BridgePlans.dgn	DESIGNED - DRAWN -	REVISED - REVISED -	STATE OF ILLINOIS DEPARTMENT OF TRANSPORTATION	BRIDGE DETAIL SHEET			F.A. RTE.	SECTION	COUNTY	TOTAL SHEETS	SHEET NO.	
	PLOT SCALE = 100.0000' / 1"	CHECKED -	REVISED -		SCALE: NONE	SHEET NO. 1	OF 1	SHEETS	STA.	TO STA.	••	10	10
	PLOT DATE = Aug-23-2011 08:00:01AM	DATE -	REVISED -									CONTRACT NO. 72E24	
												ILLINOIS FED. AID PROJECT	