


PIKE COUNTY

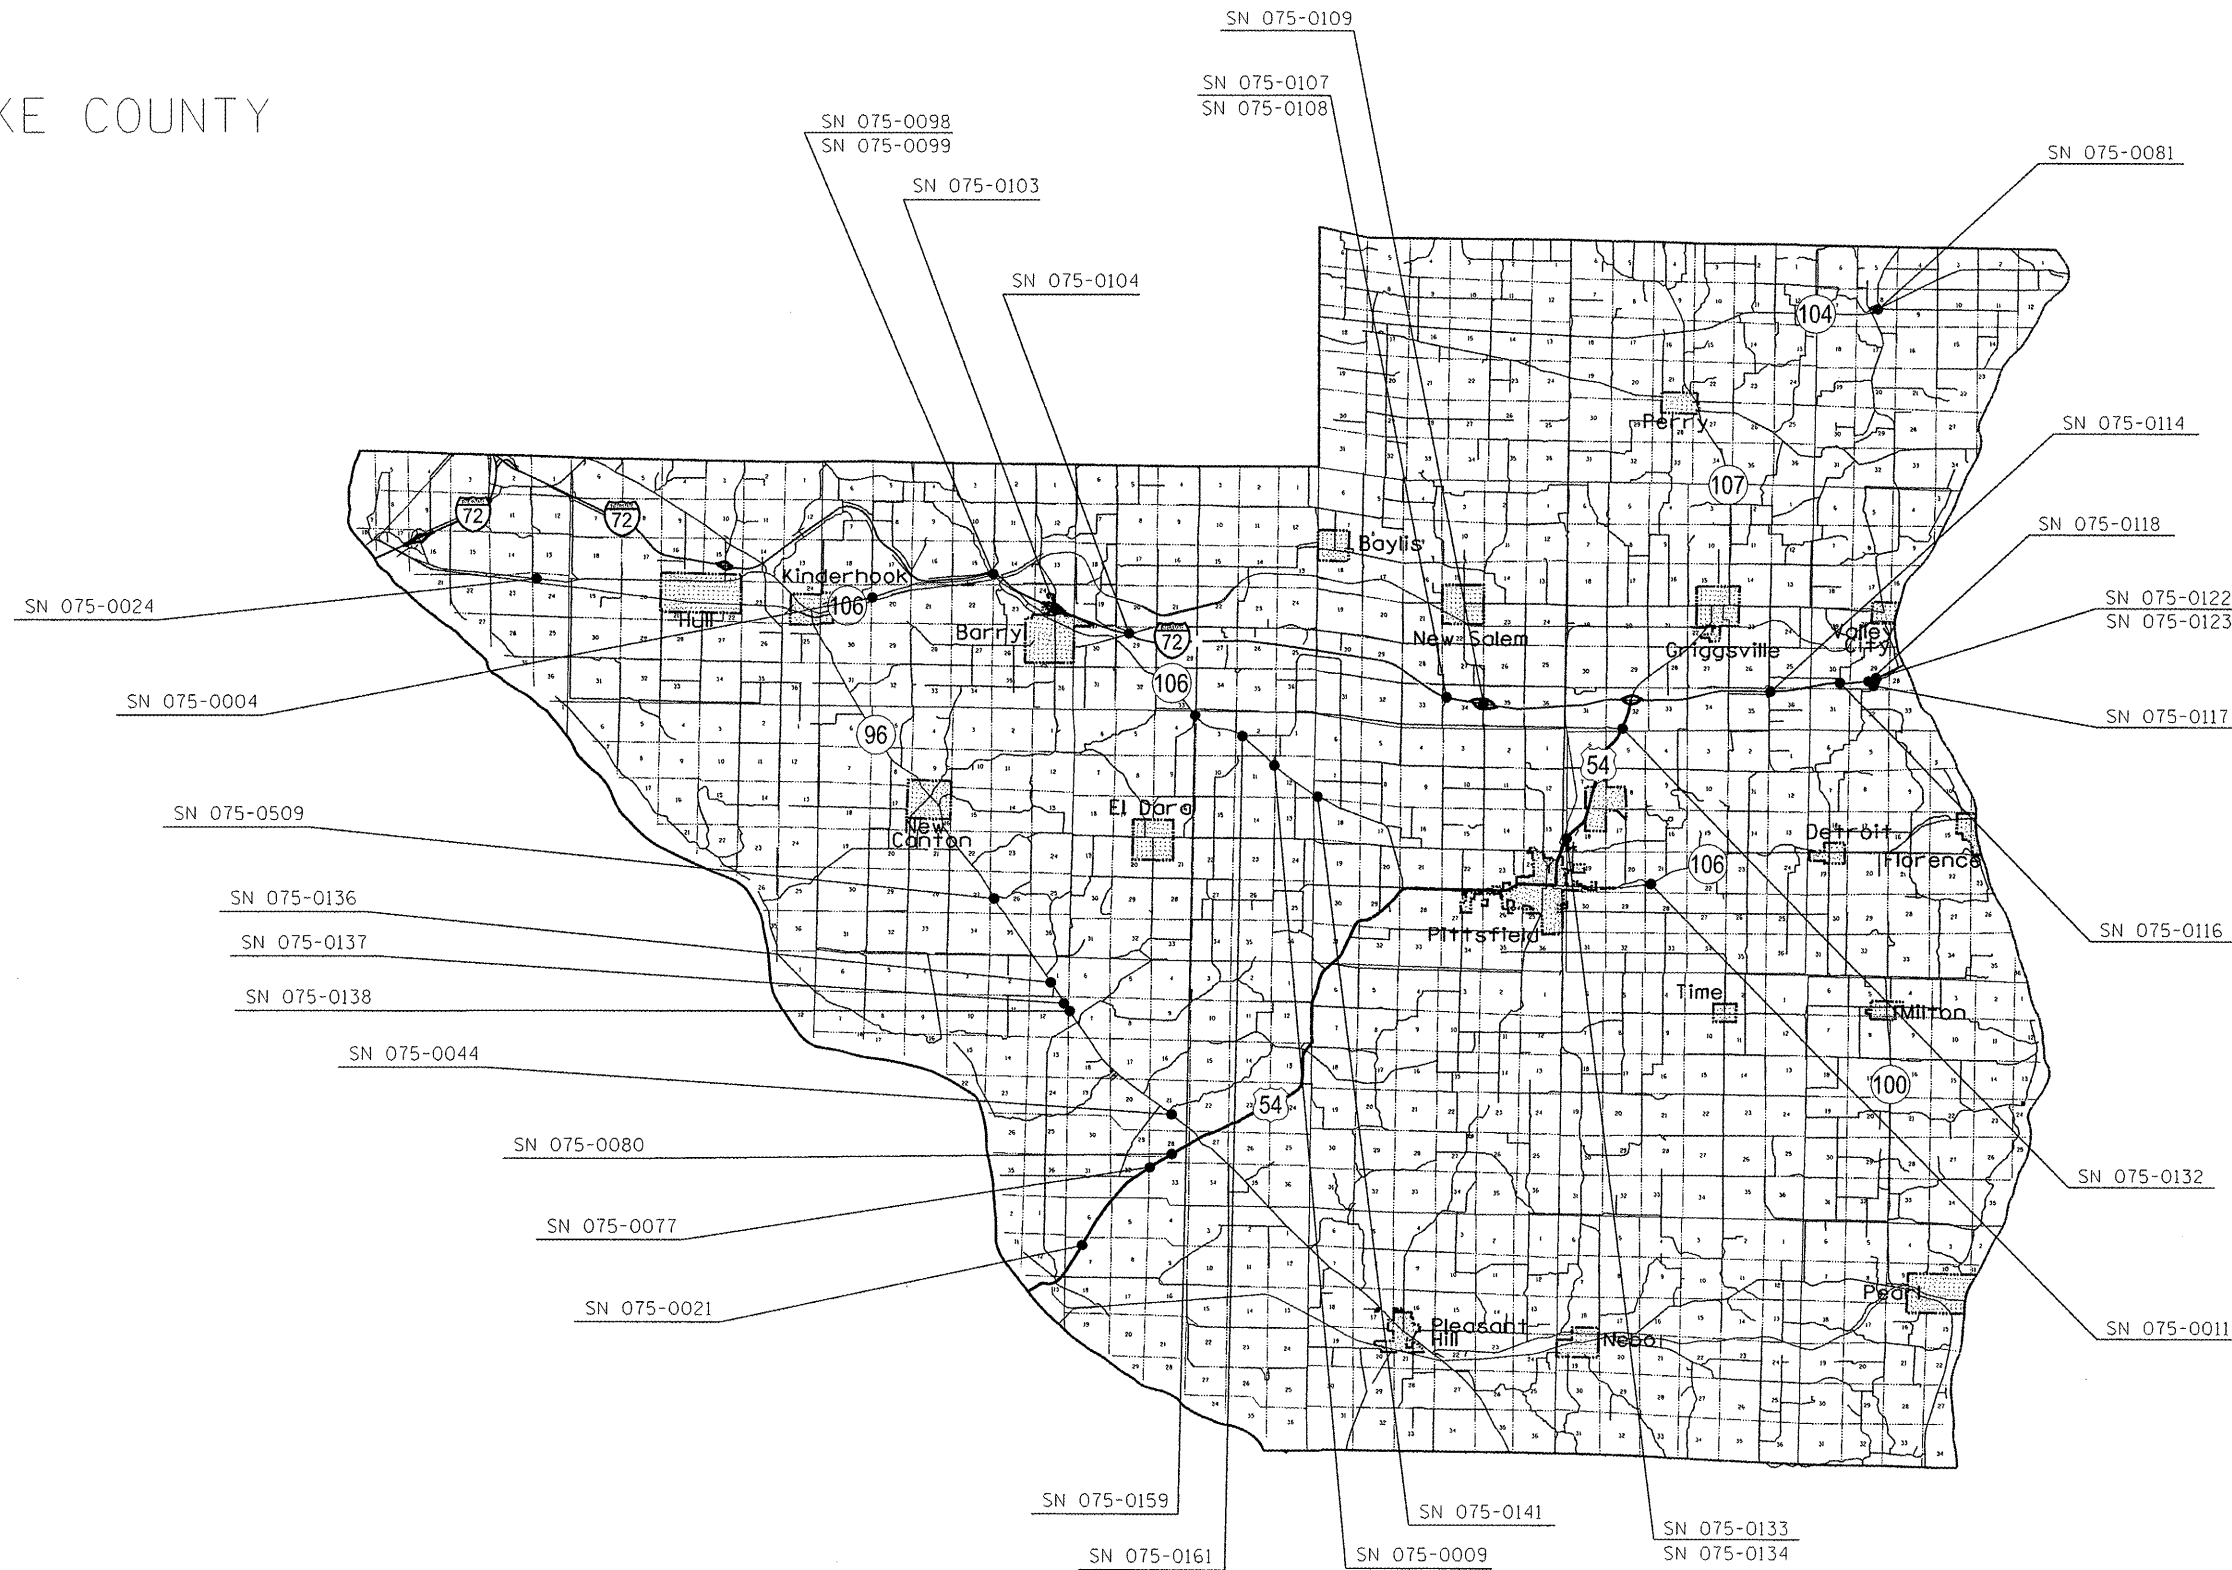

FILE NAME =	USER NAME = sparksg	DESIGNED -	REVISED -
c:\pr\work\p\dat\sparksg\d025384\1\067	E25-bridge-location-map.dgn	DRAWN -	REVISED -
	PLOT SCALE = 100.0000' / in.	CHECKED -	REVISED -
	PLOT DATE = Aug-25-2011 09:33:35AM	DATE -	REVISED -

**STATE OF ILLINOIS
DEPARTMENT OF TRANSPORTATION**

**PIKE COUNTY
BRIDGE LOCATION MAP**

SCALE: SHEET NO. OF SHEETS STA. TO STA.

F.A. RTE.	SECTION	COUNTY	TOTAL SHEETS	SHEET NO.
•	**	...	9	5
CONTRACT NO. 72E25				
ILLINOIS FED. AID PROJECT				