


MENARD COUNTY

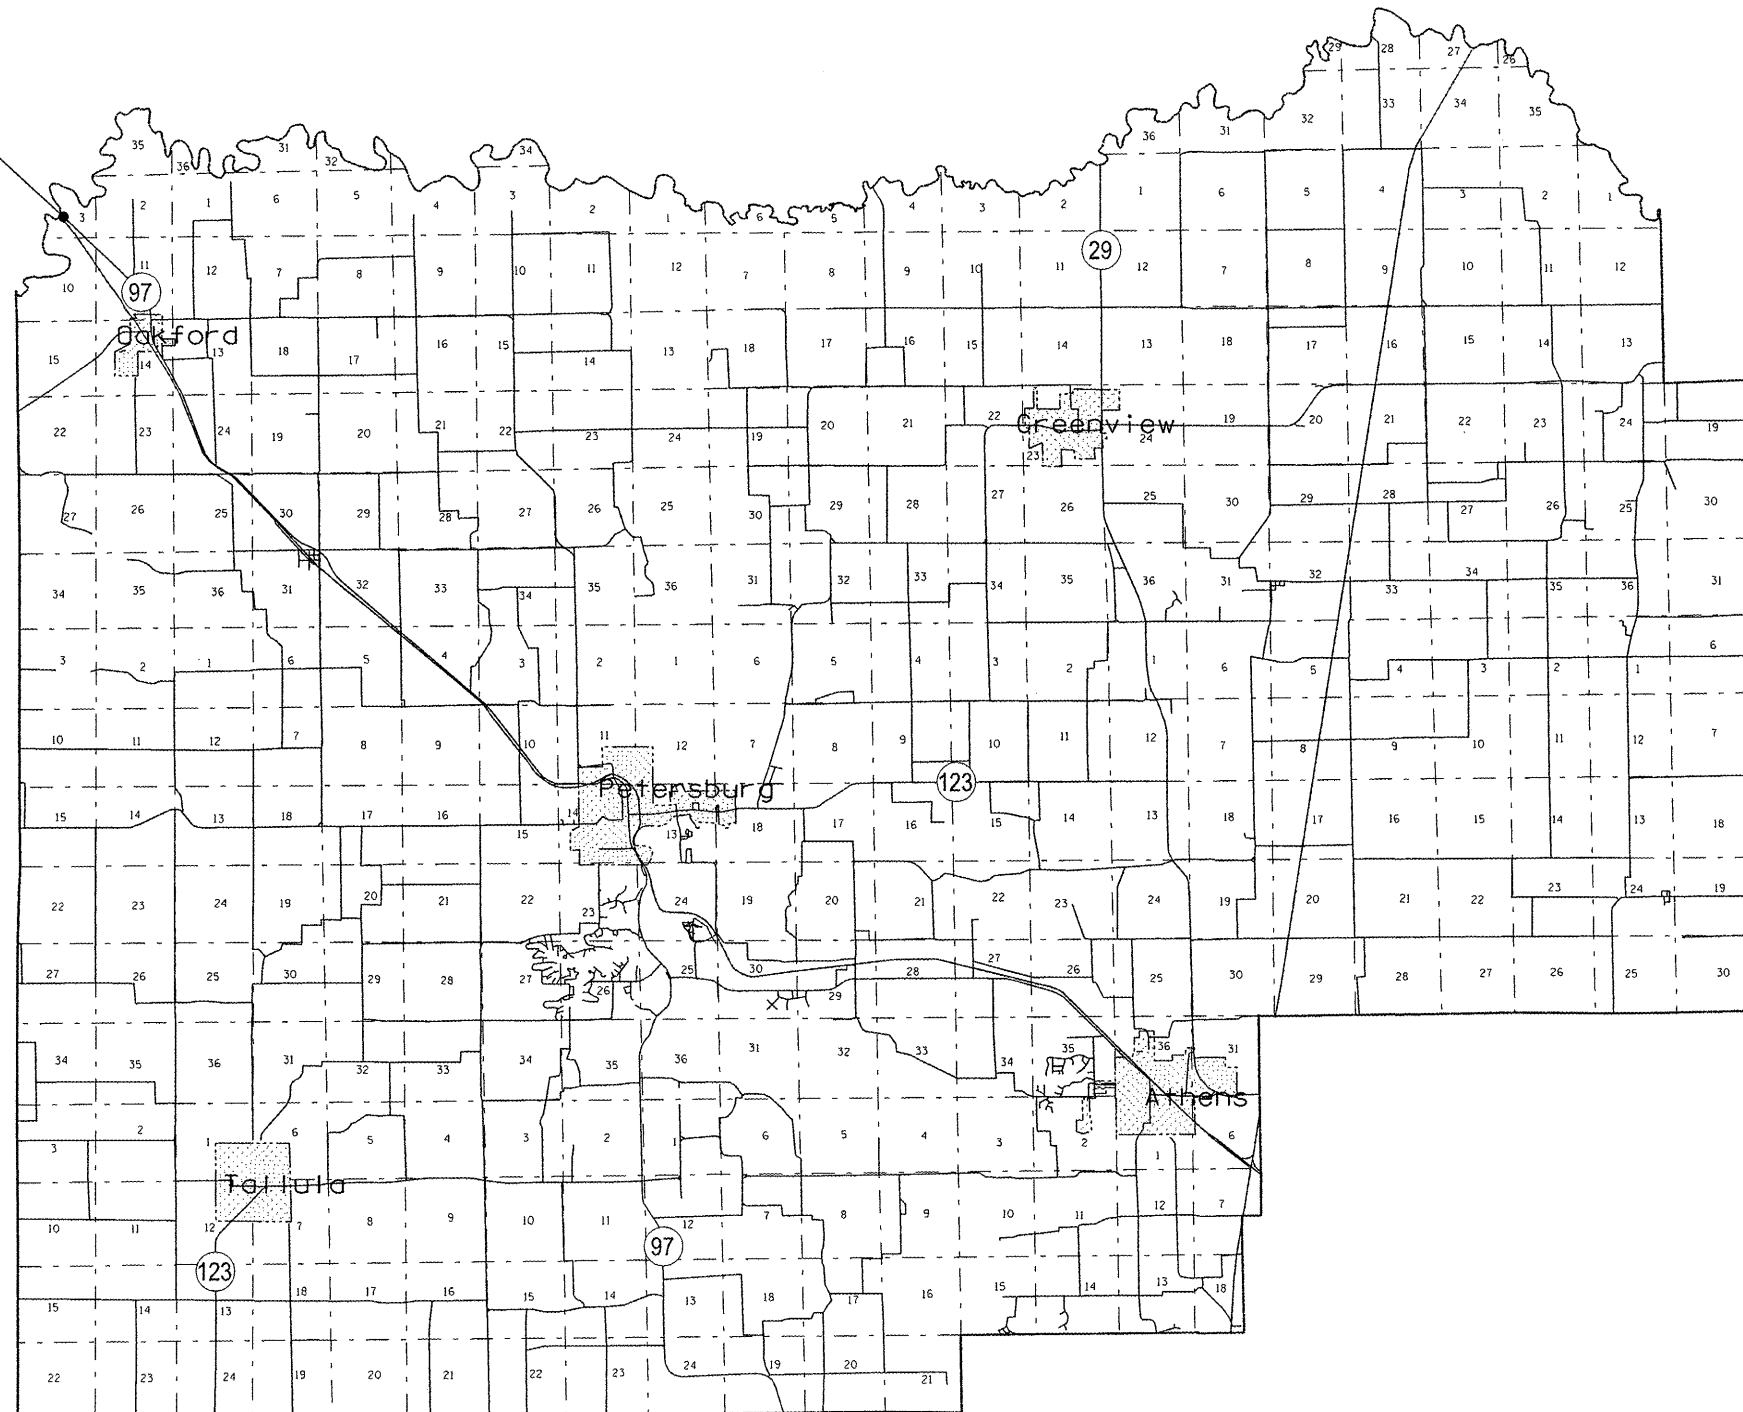

SN 065-0002



- * VARIOUS ROUTES
- ** BDGE DECK SEALING 2011-1
- *** VARIOUS

FILE NAME =	USER NAME = sparkgr	DESIGNED -	REVISED -
c:\pwork\pvidot\sparkgr\d0253841\067	E25-bridge-location-map.dgn	DRAWN -	REVISED -
	PLOT SCALE = 100.0000' / in.	CHECKED -	REVISED -
	PLOT DATE = Aug-25-2011 09:33:39AM	DATE -	REVISED -

**STATE OF ILLINOIS
DEPARTMENT OF TRANSPORTATION**

**MENARD COUNTY
BRIDGE LOCATION MAP**

SCALE: SHEET NO. OF SHEETS STA. TO STA.

F.A. RTE.	SECTION	COUNTY	TOTAL SHEETS	SHEET NO.
*	**	***	9	8
CONTRACT NO. 72E25				
ILLINOIS FED. AID PROJECT				