


FINAL SURVEY	SURVEYED	BY	DATE
NOTE BOOK	PLOTTED		
NO.	TEMPLATE		
	AREAS CHECKED		

ORIGINAL SURVEY	SURVEYED	BY	DATE
NOTE BOOK	PLOTTED		
NO.	TEMPLATE		
	AREAS CHECKED		

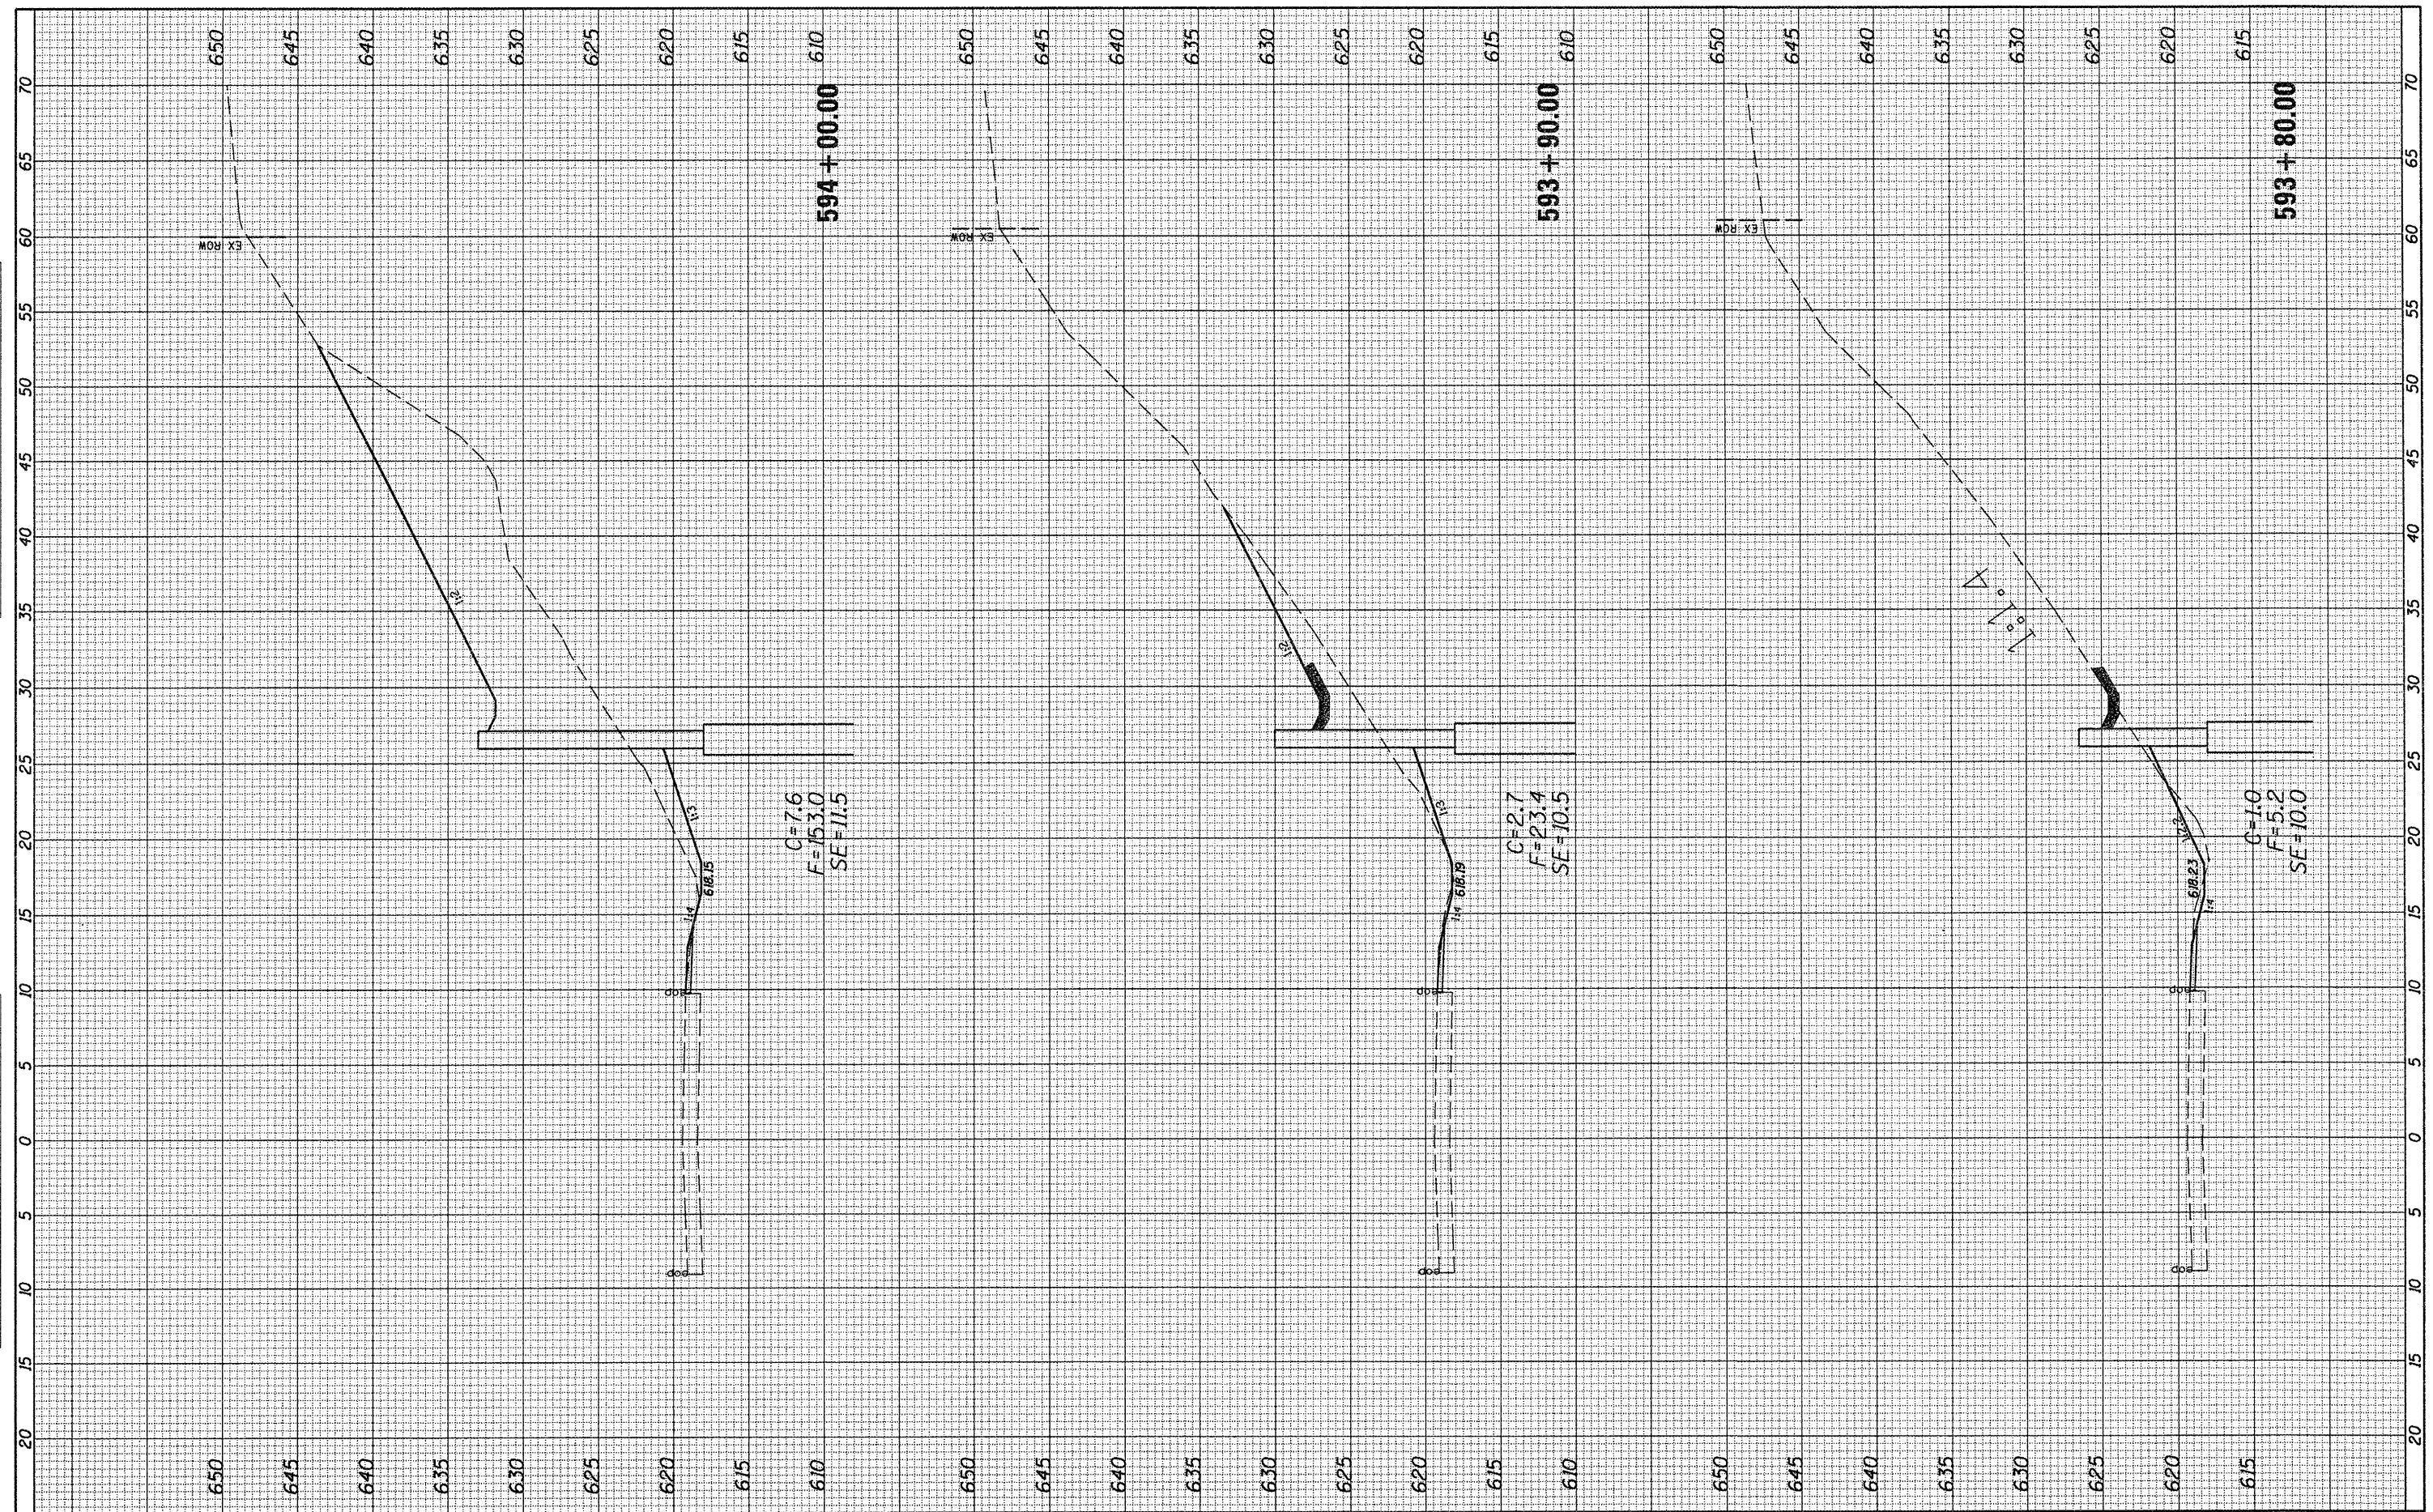

FILE NAME = c:\pwwork\pwwork\edwards_jd\0262000\0672E37-11t-ssht.dgn
 USER NAME = edwards_jd
 PLOT SCALE = 10.0000' / in.
 PLOT DATE = Oct-12-2011 11:42:30AM

DESIGNED -	REVISED -
DRAWN -	REVISED -
CHECKED -	REVISED -
DATE -	REVISED -

**STATE OF ILLINOIS
DEPARTMENT OF TRANSPORTATION**

CROSS SECTIONS

SCALE: SHEET OF SHEETS STA. 593+80.00 TO STA. 594+00.00

F.A.S. RTE. 2582	SECTION (451)-2	COUNTY SCHUYLER	TOTAL SHEETS 18	SHEET NO. 13
CONTRACT NO. 72E37				
ILLINOIS FED. AID PROJECT				