


FINAL SURVEY NO.	SURVEYED PLOTTED TEMPLATE AREAS CHECKED	BY	DATE

ORIGINAL SURVEY NO.	SURVEYED PLOTTED TEMPLATE AREAS CHECKED	BY	DATE

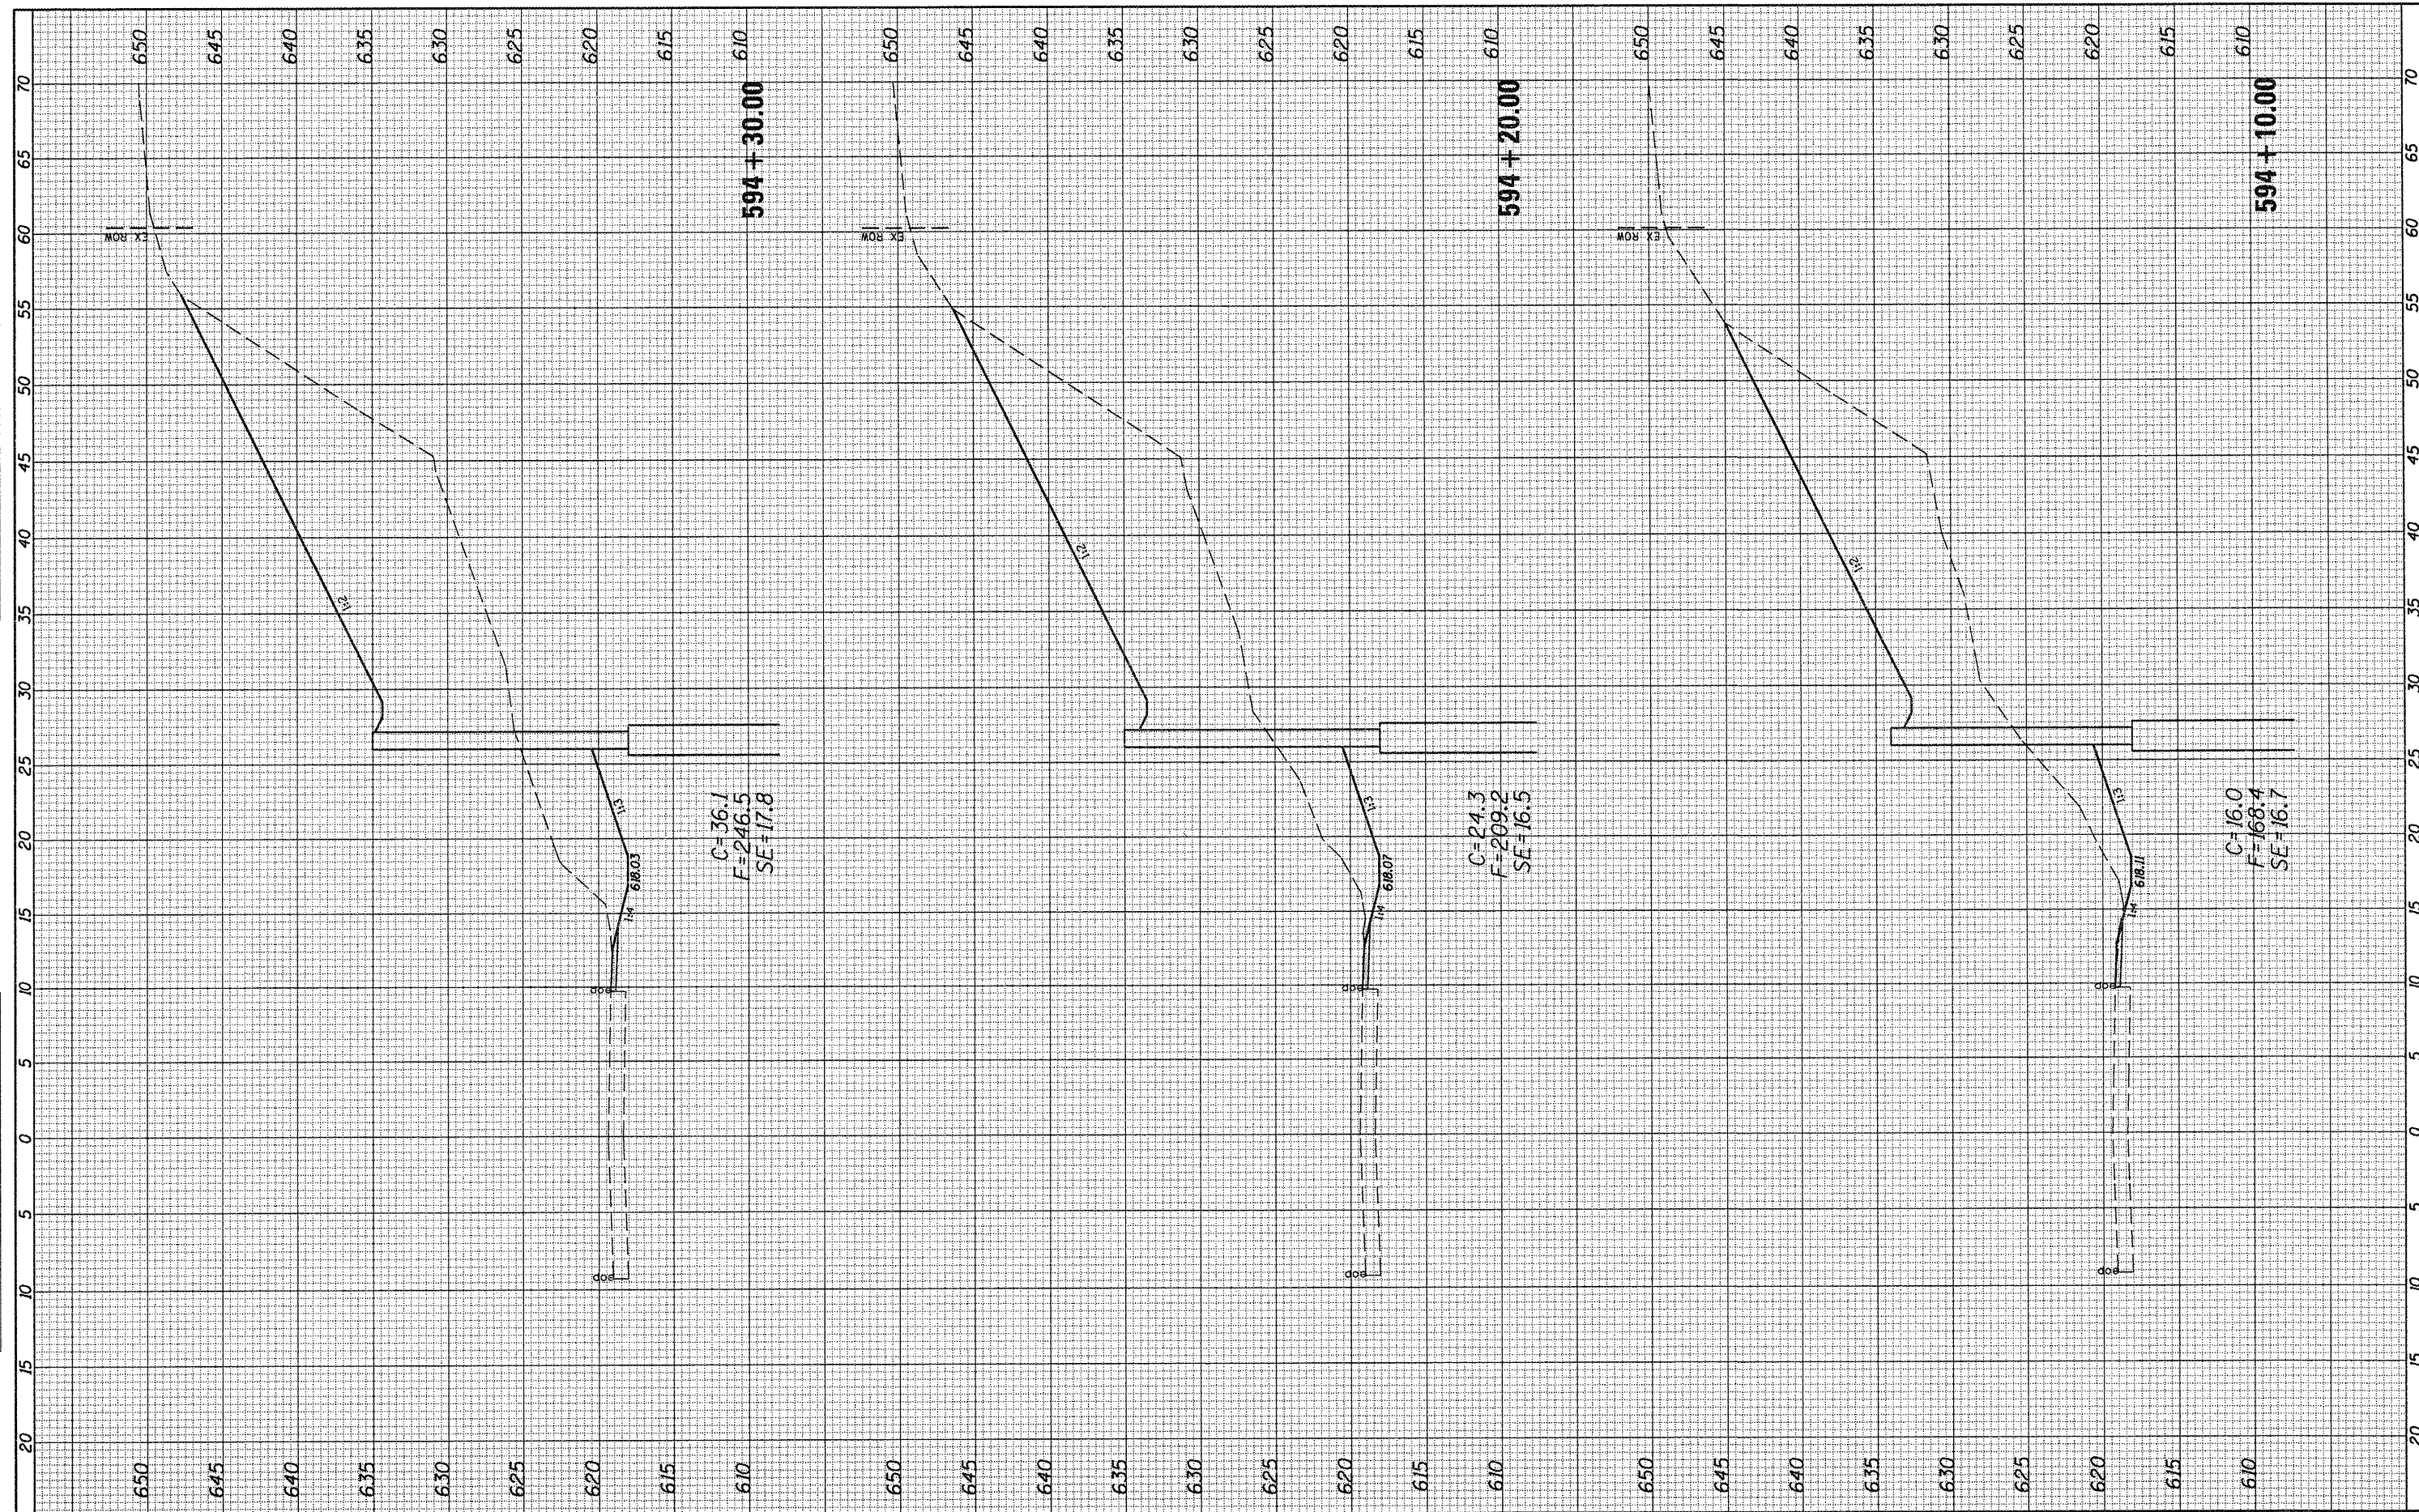

FILE NAME = c:\pwwork\pwwork\edwards_jd\262000\0672E37-ent-ssht.dgn	USER NAME = edwards_jd	DESIGNED -	REVISED -	STATE OF ILLINOIS DEPARTMENT OF TRANSPORTATION	CROSS SECTIONS	F.A.S. RTE. 2582	SECTION (451)-2	COUNTY SCHUYLER	TOTAL SHEETS 18	SHEET NO. 14
PLOT SCALE = 10.0000' / in.	CHECKED -	REVISED -	SCALE: SHEET OF SHEETS STA. 594+10.00 TO STA. 594+30.00			ILLINOIS FED. AID PROJECT				
PLOT DATE = Oct-12-2011 11:42:44AM	DATE -	REVISED -								