


FINAL SURVEY	SURVEYED	BY	DATE
NOTE BOOK NO.	PLOTTED		
AREAS CHECKED	DATE		

ORIGINAL SURVEY	SURVEYED	BY	DATE
NOTE BOOK NO.	PLOTTED		
AREAS CHECKED	DATE		

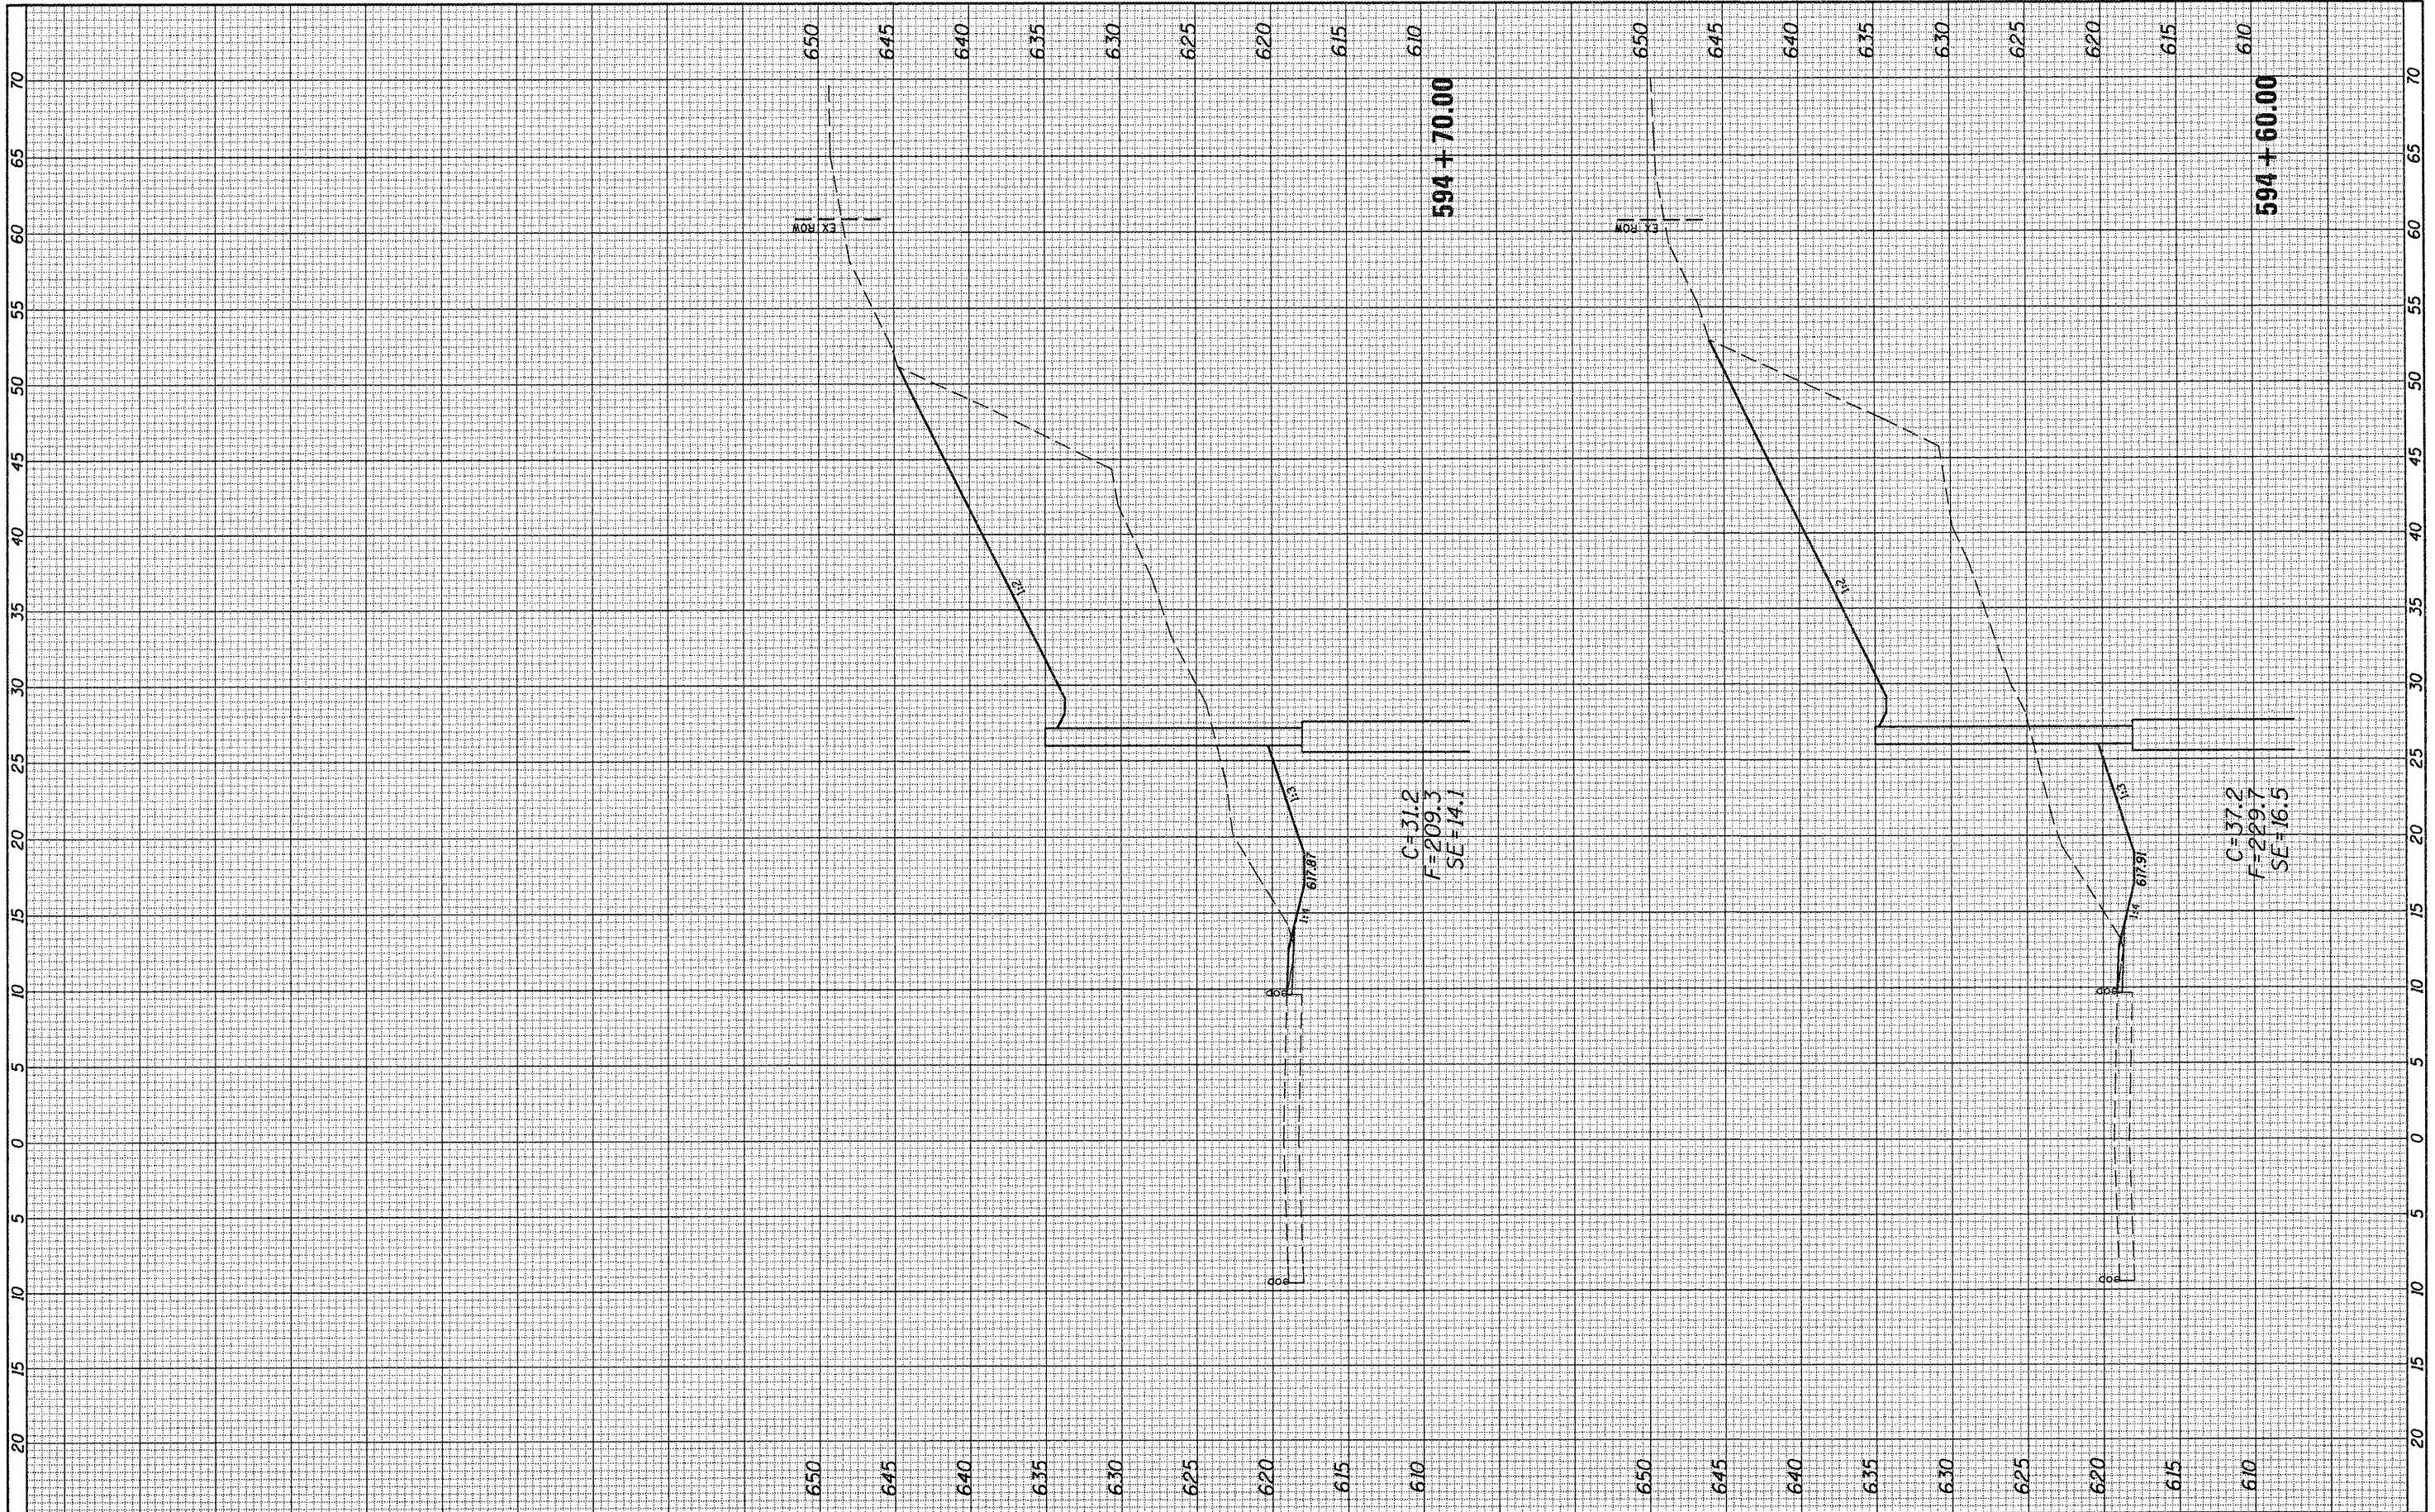

C=31.2
F=209.3
SE=14.1

C=37.2
F=229.7
SE=16.5

FILE NAME = c:\pwork\pwork\edwardsjd\0262800\0672E37-
 USER NAME = edwardsjd
 PLOT SCALE = 10.0000 / in.
 PLOT DATE = Oct-12-2011 11:43:04AM

DESIGNED -	REVISED -
DRAWN -	REVISED -
CHECKED -	REVISED -
DATE -	REVISED -

STATE OF ILLINOIS
DEPARTMENT OF TRANSPORTATION

CROSS SECTIONS
SCALE: SHEET OF SHEETS STA. 594+60.00 TO STA. 594+70.00

F.A.S. RATE	SECTION	COUNTY	TOTAL SHEETS	SHEET NO.
2582	(45)-2	SCHUYLER	18	16
CONTRACT NO. 72E37			ILLINOIS FED. AID PROJECT	