


FINAL SURVEY NO.	CHECKED	DATE
NOTE BOOK	PLOTTED	BY
AREAS CHECKED	TEMPLATE	
	AREAS CHECKED	

ORIGINAL SURVEY NO.	CHECKED	DATE
NOTE BOOK	PLOTTED	BY
AREAS CHECKED	TEMPLATE	
	AREAS CHECKED	

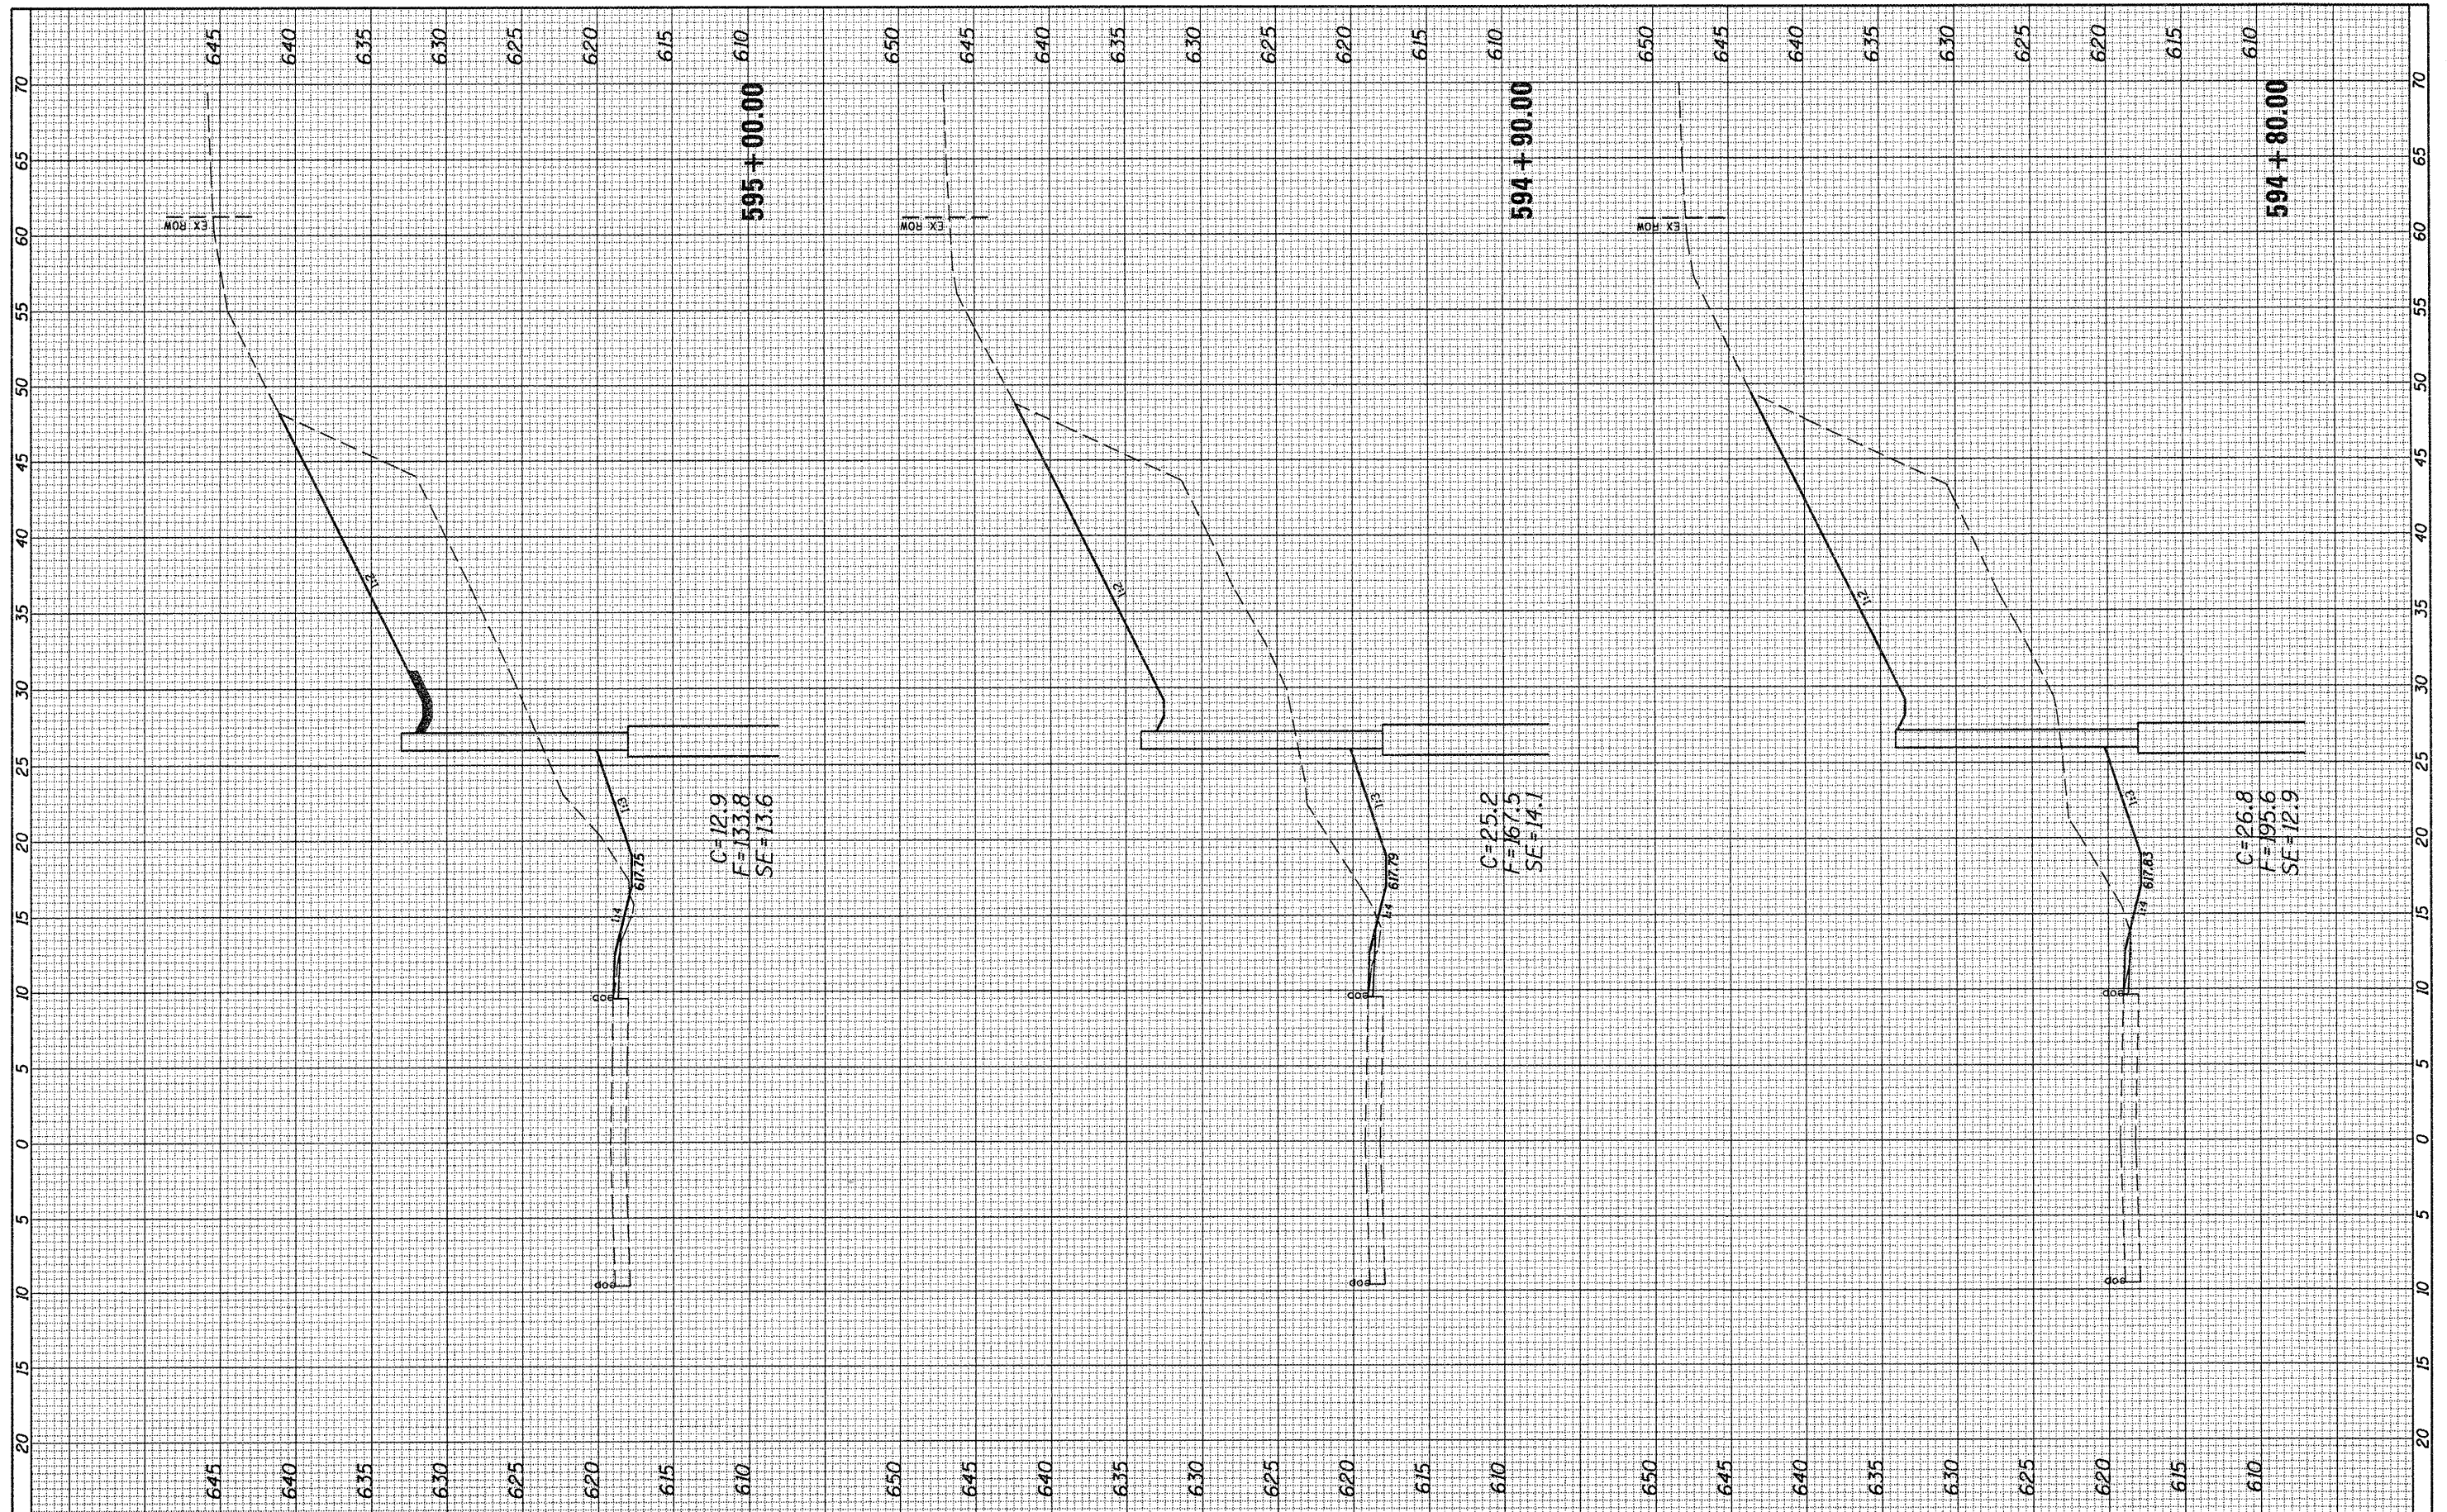

FILE NAME =	USER NAME = edwards_id	DESIGNED -	REVISED -
ct:\pwwork\pwwork\edwards_id\0262000\0672E37-1\11-22-2011\11-22-2011.dgn		DRAWN -	REVISED -
		CHECKED -	REVISED -
		DATE -	REVISED -

**STATE OF ILLINOIS
DEPARTMENT OF TRANSPORTATION**

CROSS SECTIONS			
SCALE:	SHEET	OF	SHEETS
			STA. 594+80.00 TO STA. 595+00.00

F.A.S. RTE.	SECTION	COUNTY	TOTAL SHEETS	SHEET NO.
2582	(45)-2	SCHUYLER	18	17
			CONTRACT NO. 72E37	
ILLINOIS FED. AID PROJECT				