
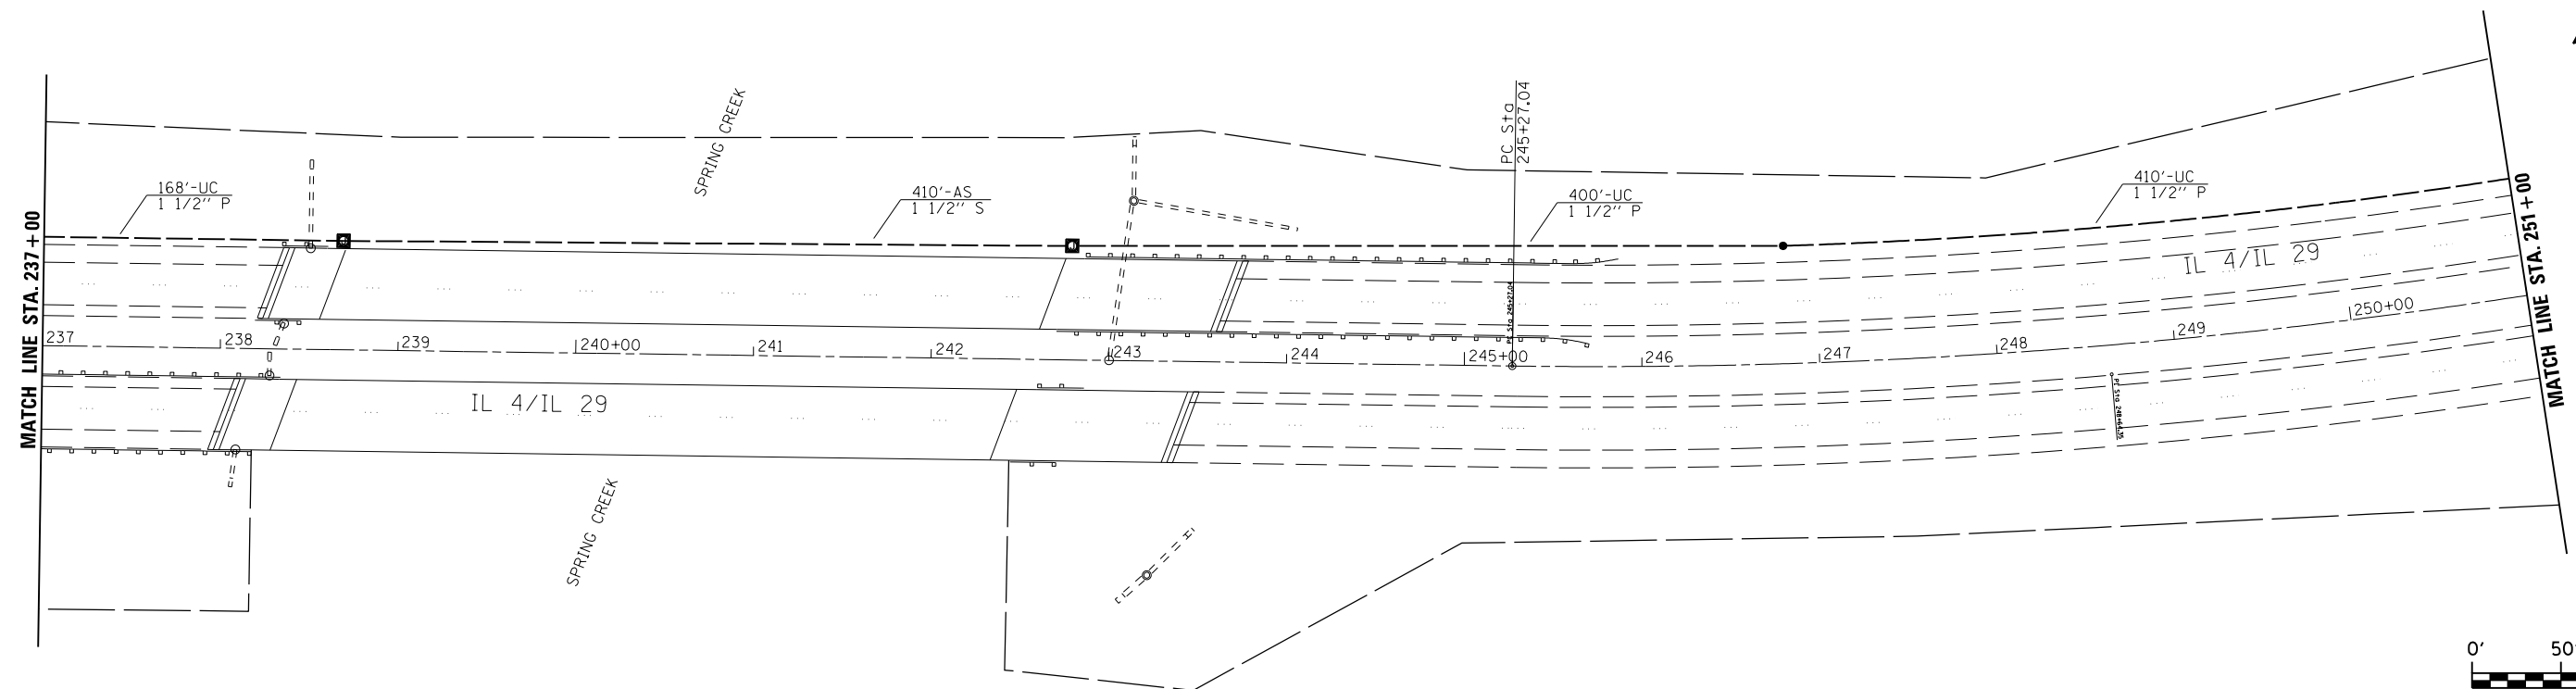


VETERANS PARKWAY
BROWNING RD. TO 8TH ST. QUANTITIES

QUANTITY	UNIT	ITEM
3334	FOOT	UNDERGROUND CONDUIT, PVC, 1 1/2" DIA.
410	FOOT	GALVANIZED STEEL CONDUIT ATTACHED TO STRUCTURE, 1 1/2" DIA.
2	EACH	JUNCTION BOX, STAINLESS STEEL, ATTACHED TO STRUCTURE, 18"x18"x8"
6	EACH	GULFBOX JUNCTION, COMPOSITE CONCRETE
3	EACH	UNINTERRUPTIBLE POWER SUPPLY
2	EACH	MODIFY EXISTING CONTROLLER CABINET
1	EACH	DRILL EXISTING HANDHOLE
1	EACH	DRILL EXISTING JUNCTION BOX
4614	FOOT	FIBER OPTIC CABLE IN CONDUIT, NO. 62.5/125, MM12F SM12F

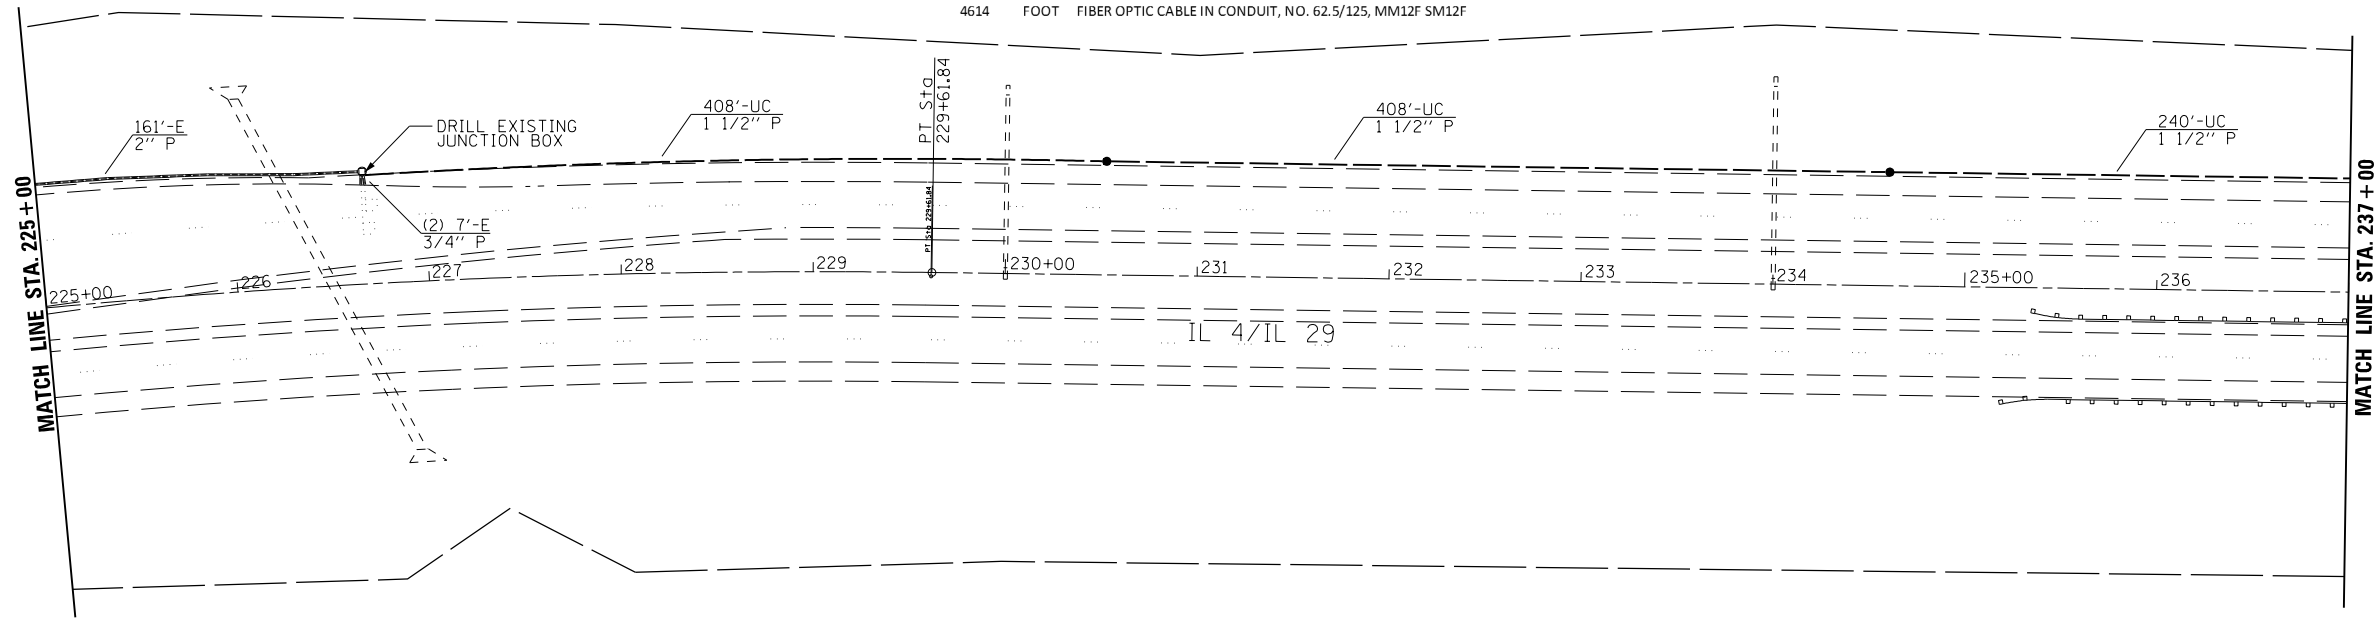

USER NAME = sparksgw	DESIGNED -	REVISED -
PLOT SCALE = 100.0000' / in.	DRAWN - BDM	REVISED -
PLOT DATE = Aug-25-2011 09:05:54AM	CHECKED - JSA	REVISED -
	DATE - 7/15/09	REVISED -

**STATE OF ILLINOIS
DEPARTMENT OF TRANSPORTATION**

**INTERCONNECT PLAN
VETERANS PKWY. FROM BROWNING RD. TO 8TH ST.**

SCALE: SHEET NO. OF SHEETS STA. TO STA.

F.A. RTE.	SECTION	COUNTY	TOTAL SHEETS	SHEET NO.
VAR.	*	SANGAMON	42	6
* D6 TRAF SIGNAL MOD 2011-1			CONTRACT NO. 72E38	
ILLINOIS FED. AID PROJECT				

FILE NAME = c:\pw\work\p1dot\sparksgw\0278783\0672E38 sht 06.dgn