



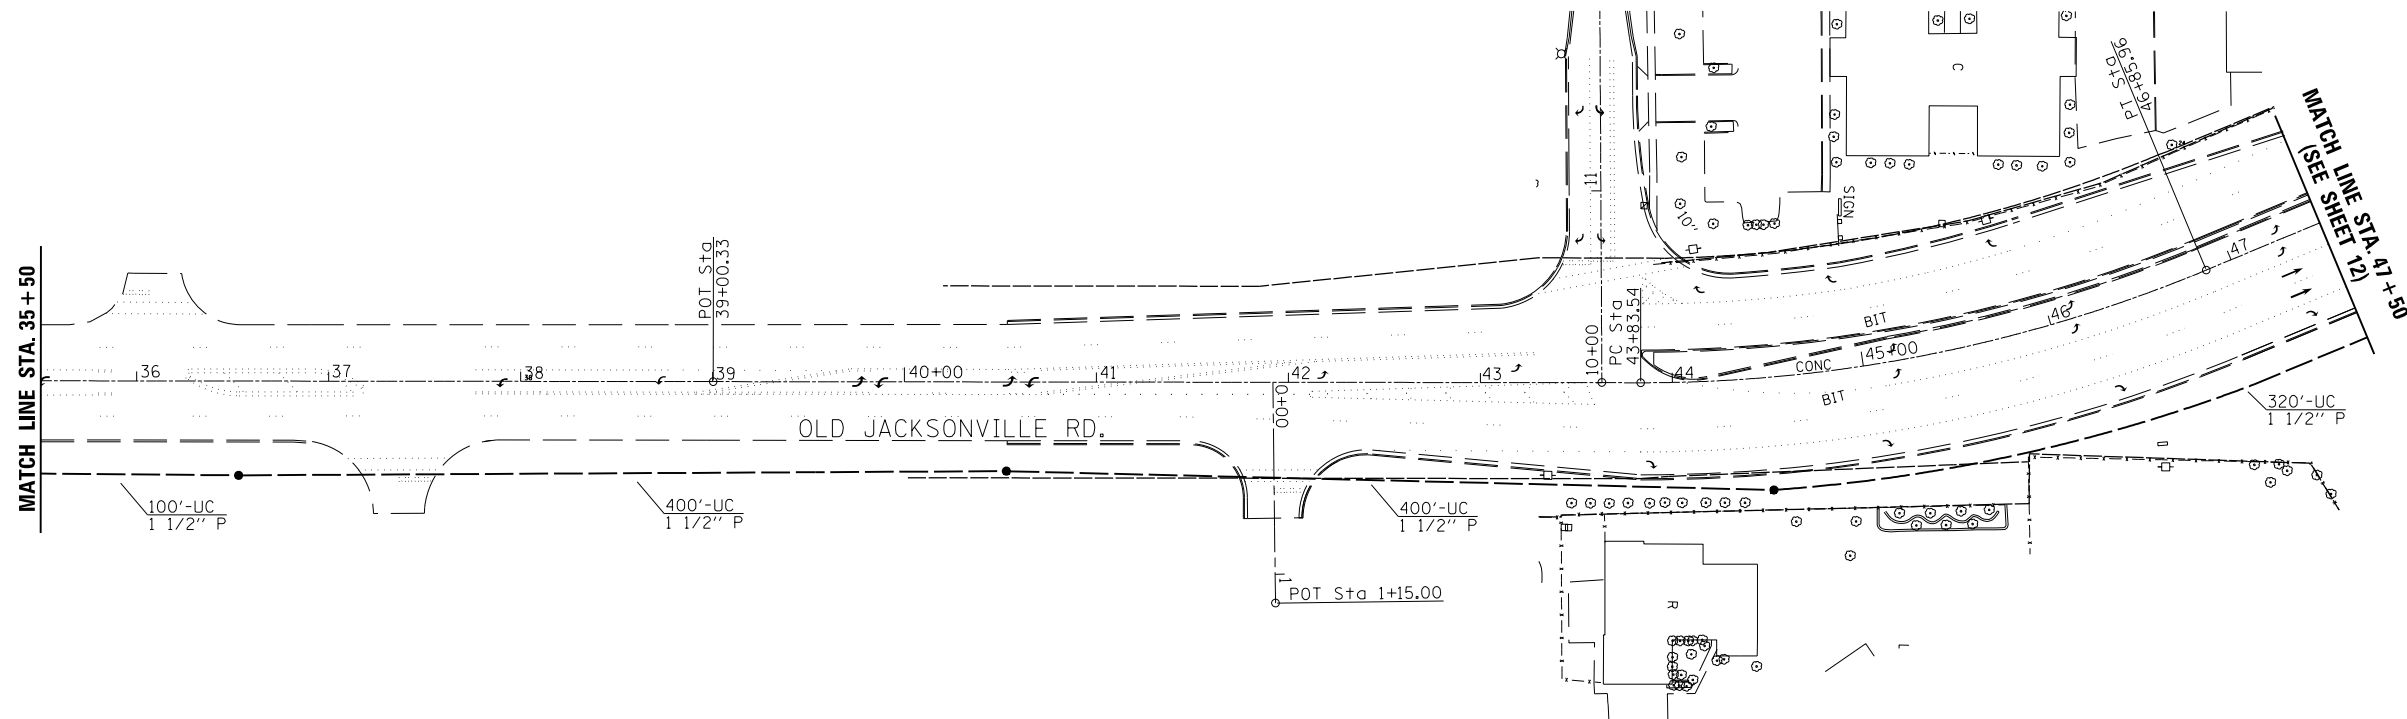

OLD JACKSONVILLE ROAD
VETERANS TO KOKE MILL INTERCONNECT QUANTITIES

QUANTITY	UNIT	ITEM
2359	FOOT	UNDERGROUND CONDUIT, PVC, 1 1/2" DIA.
70	FOOT	UNDERGROUND CONDUIT, PVC, 2" DIA.
1	EACH	TRANSCEIVER - FIBER OPTIC
5	EACH	GULFBOX JUNCTION, COMPOSITE CONCRETE
1	EACH	HANDHOLE
2958	FOOT	FIBER OPTIC CABLE IN CONDUIT, NO. 62.5/125, MM12F SM12F
2	EACH	DRILL EXISTING HANDHOLE
10	SQ FT	CONCRETE MEDIAN SURFACE REMOVAL
10	SQ FT	CONCRETE MEDIAN SURFACE 4-INCH

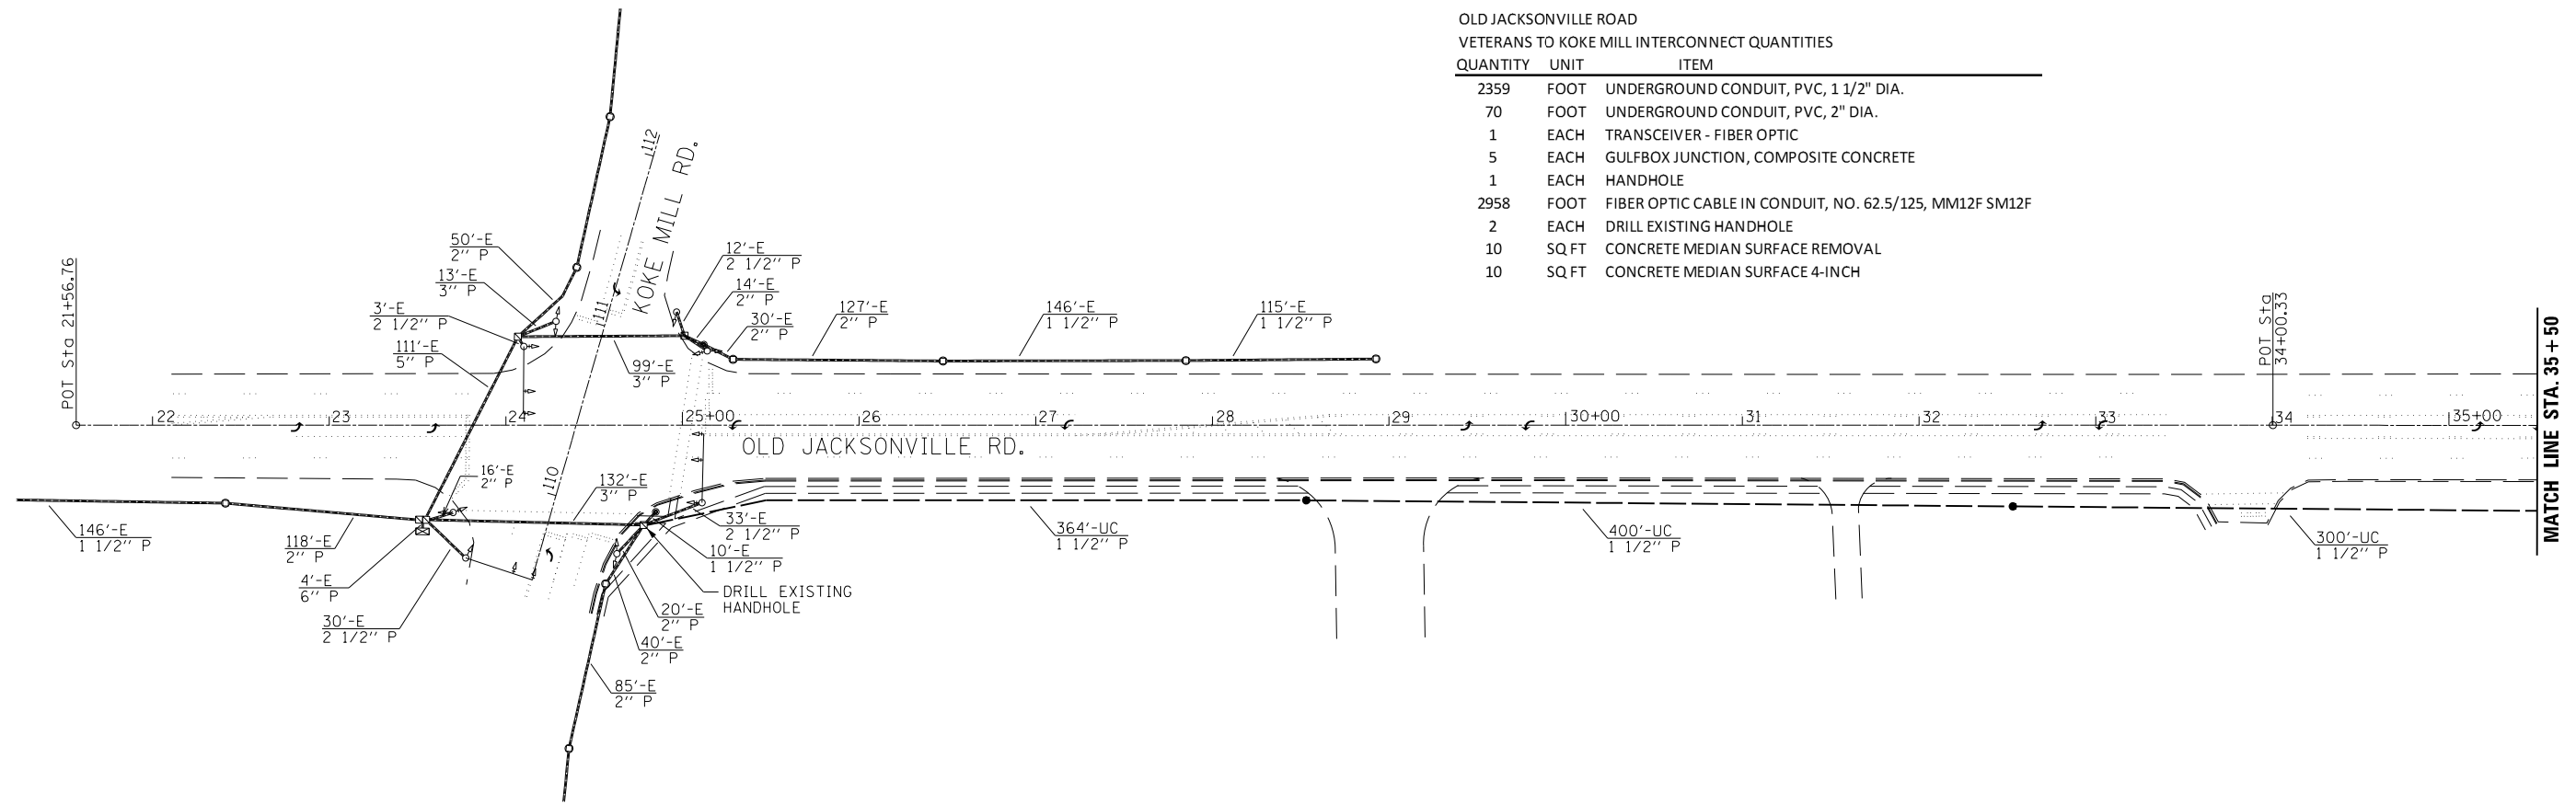

USER NAME = sparksgw PLOT SCALE = 100.0000' / in. PLOT DATE = Aug-25-2011 09:06:37AM	DESIGNED -	REVISED -	STATE OF ILLINOIS DEPARTMENT OF TRANSPORTATION	INTERCONNECT PLAN VETERANS PKWY. FROM OLD JACKSONVILLE RD. TO KOKE MILL RD.			F.A. RTE.	SECTION	COUNTY	TOTAL SHEETS	SHEET NO.	
	DRAWN - BDM	REVISED -		SCALE:	SHEET NO.	OF SHEETS	STA.	TO STA.	*	SANGAMON	42	14
	CHECKED - JSA	REVISED -					* D6 TRAF SIGNAL MOD 2011-1		CONTRACT NO. 72E38		ILLINOIS FED. AID PROJECT	
DATE - 7/15/09	REVISED -											

FILE NAME = c:\pw\work\p\dot\sparksgw\d0278783\0672E38 sht 14.dgn