
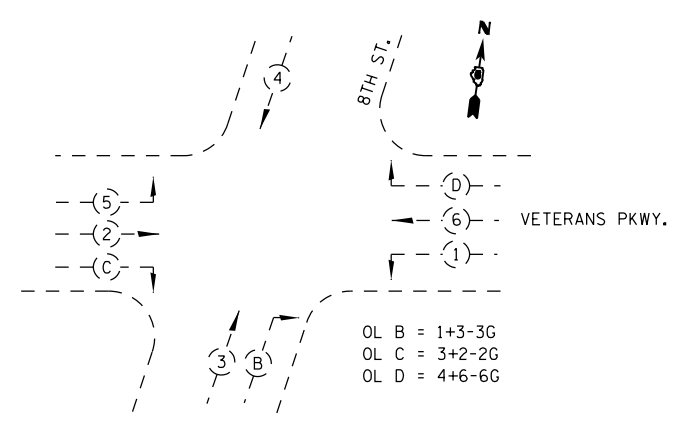


EXISTING CONTROLLER

MODIFY EXISTING CONTROLLER CABINET; INSTALL FIBER MODEM ON EXISTING FIBER INTERFACE PANEL IN EXISTING CABINET. INSTALL 'ST' FIBER INTERFACE CONNECTORS IN EXISTING ENCLOSURE.

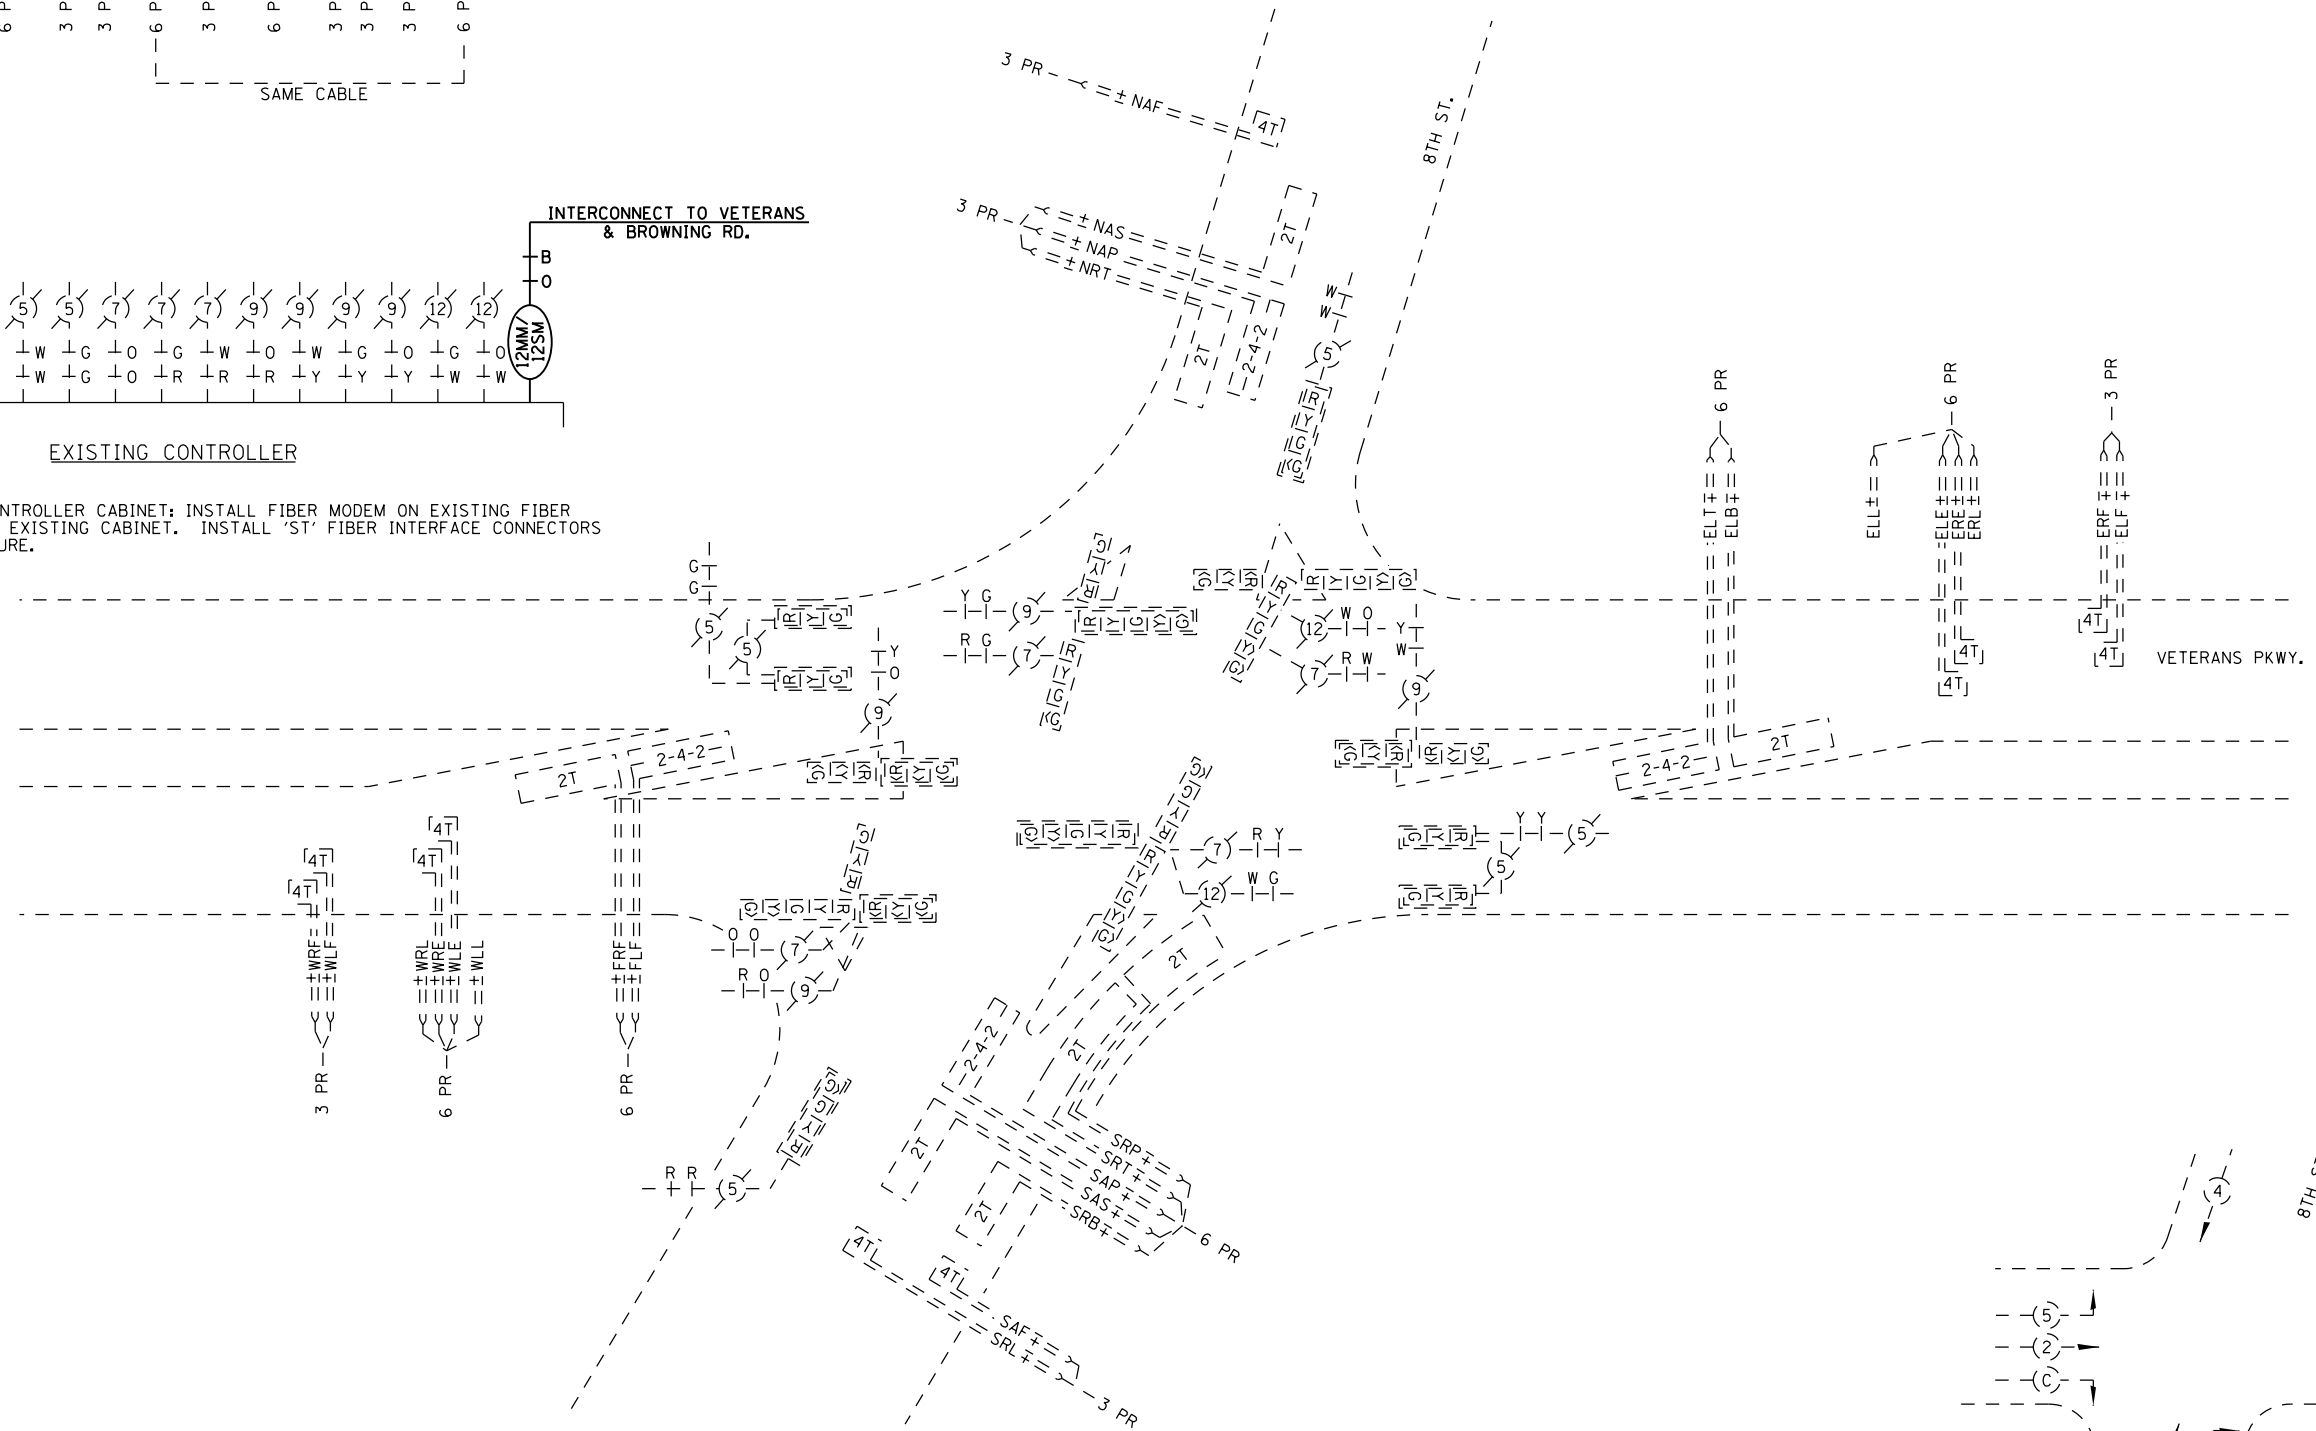

PHASE DESIGNATION DIAGRAM

NOT TO SCALE

USER NAME = sparksgw PLOT SCALE = 40.0000' / in. PLOT DATE = Aug-25-2011 09:07:17AM	DESIGNED -	REVISED -	STATE OF ILLINOIS DEPARTMENT OF TRANSPORTATION	PROPOSED CABLE PLAN IL 4 (VETERANS PKWY.) & 8TH ST.	F.A. RTE.	SECTION	COUNTY	TOTAL SHEETS	SHEET NO.	
	DRAWN - BDM	REVISED -			VAR.	*	SANGAMON	42	23	
	CHECKED - JSA	REVISED -			* D6 TRAF SIGNAL MOD 2011-1			CONTRACT NO. 72E38		
	DATE - 7/15/09	REVISED -			ILLINOIS FED. AID PROJECT					