





PHASE	1	2	5	2	5	5	3	3	3	3	3	6	6	1	6	1	1	4	4	4	4	4	4	
WRF	WLF	WLL	WRL	WRE	WLB	WLT	SAF	SLB	SAS	SRT	SAP	SLT	ERF	ELL	ERL	ERE	ELE	ELB	ELT	NLF	NLB	NAS	NRT	NLT
3 PR	6 PR	3 PR	3 PR	3 PR	3 PR	3 PR	3 PR	3 PR	3 PR	3 PR	3 PR	6 PR	3 PR	3 PR	3 PR	3 PR	3 PR	3 PR	3 PR	3 PR	3 PR	3 PR	3 PR	3 PR

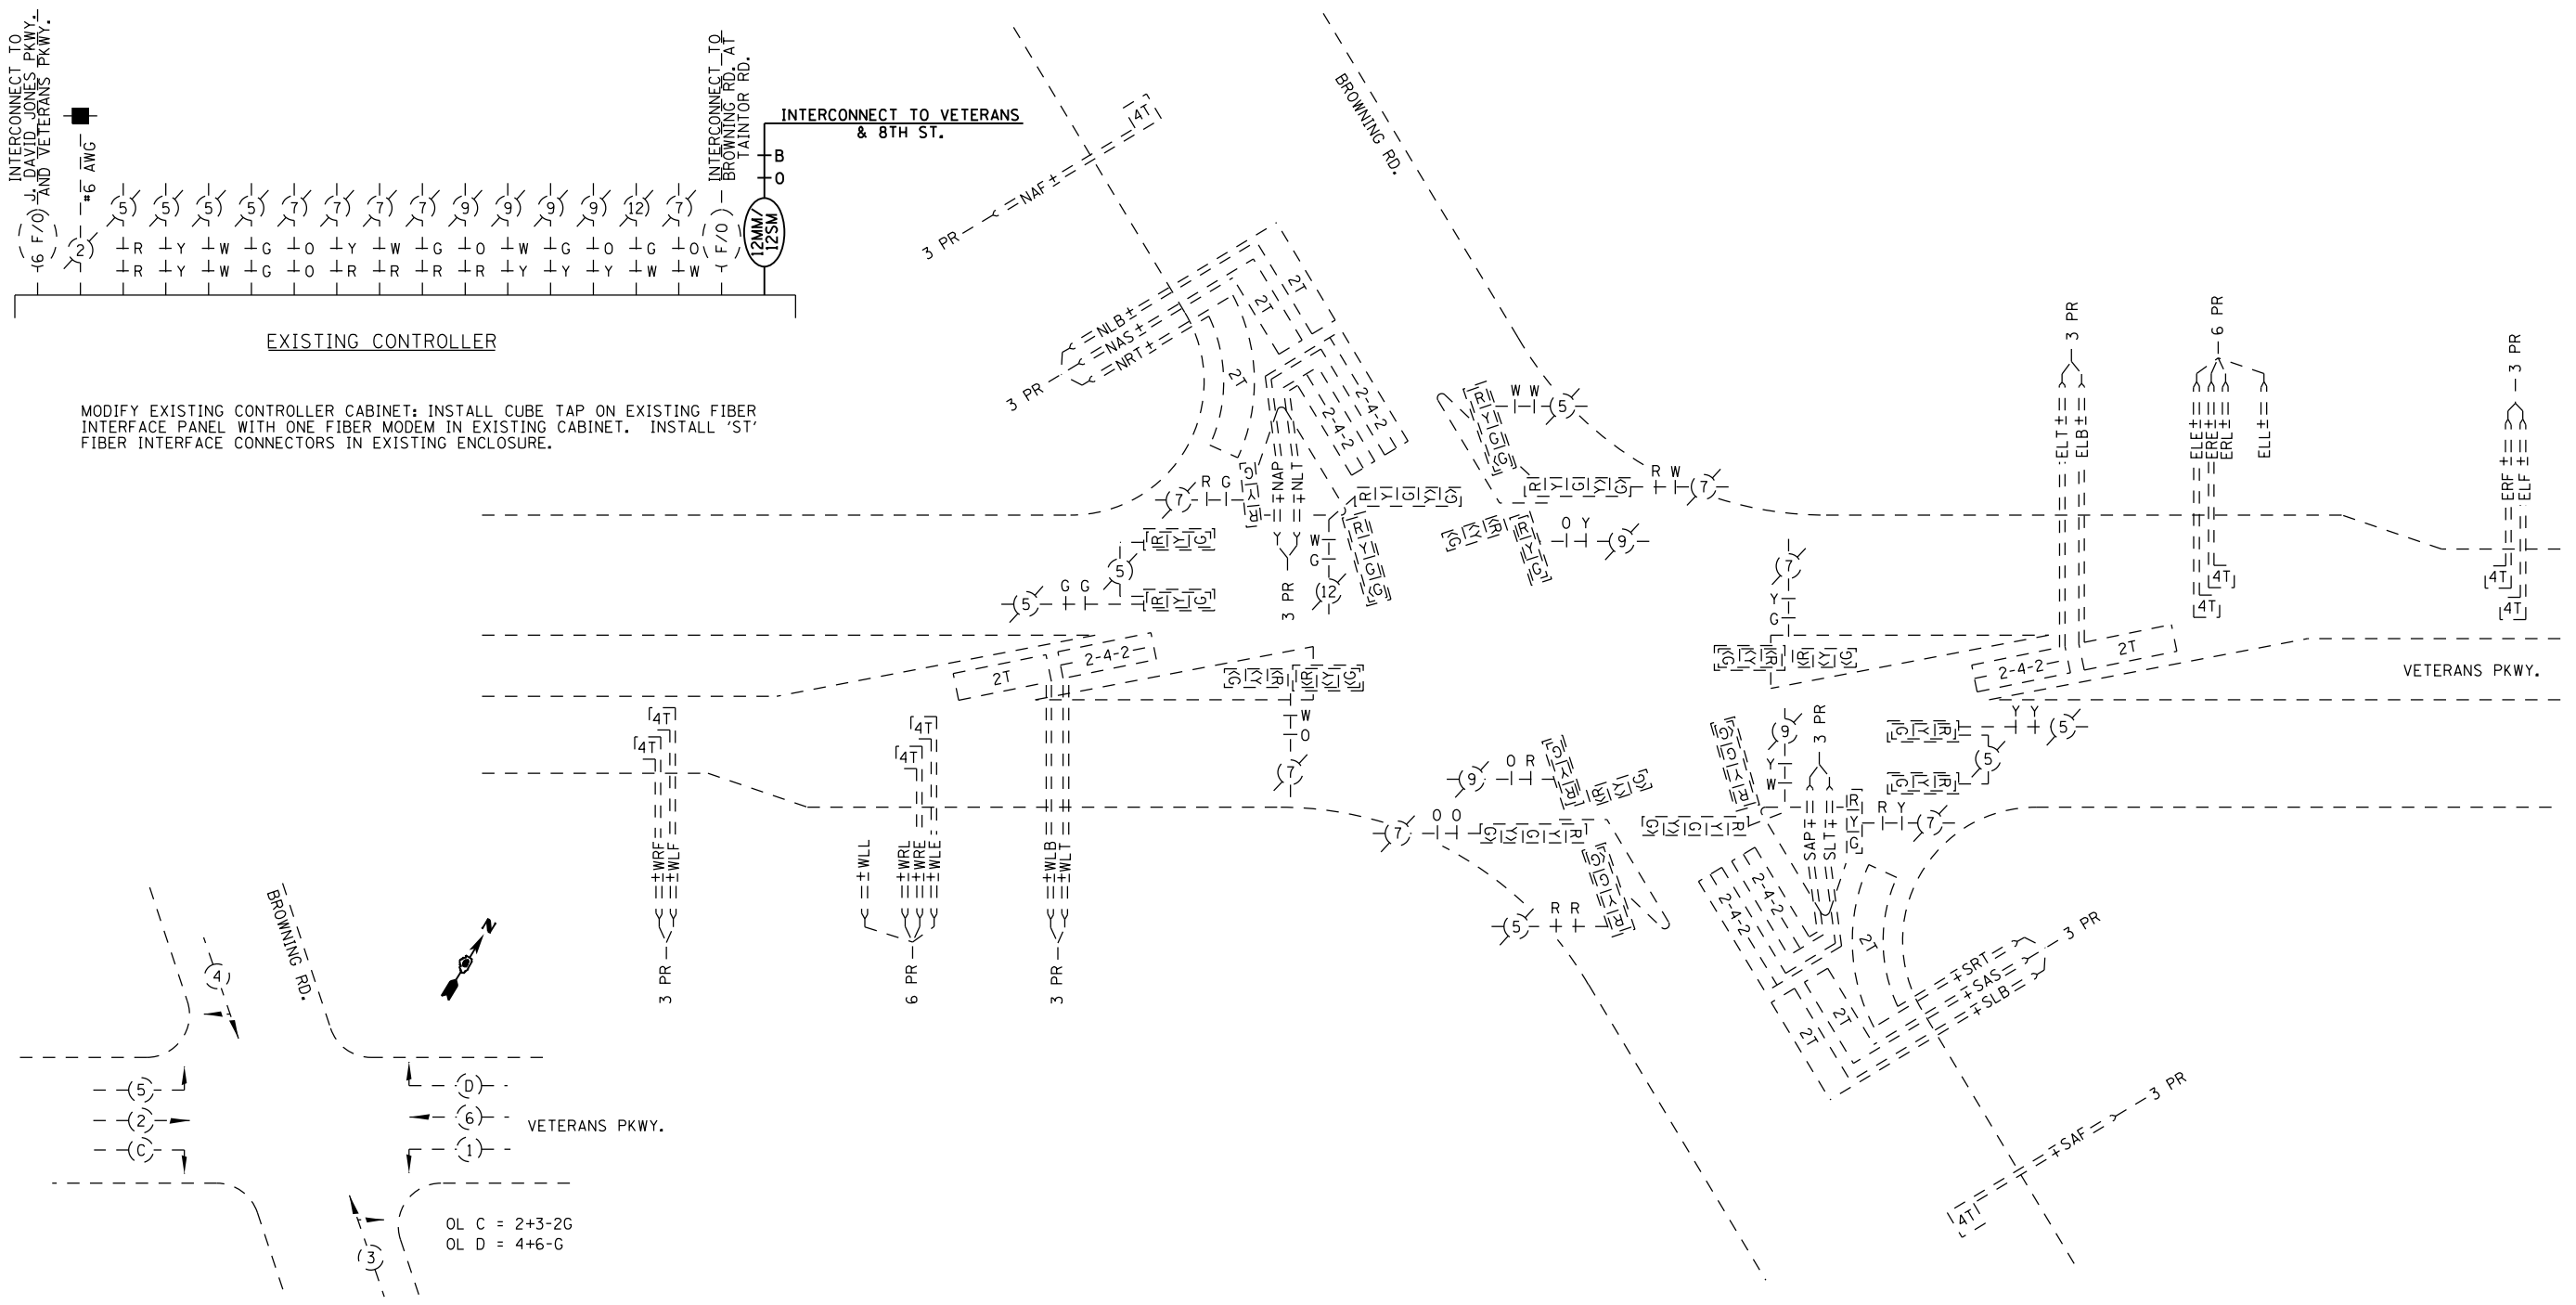

EXISTING CONTROLLER

MODIFY EXISTING CONTROLLER CABINET: INSTALL CUBE TAP ON EXISTING FIBER INTERFACE PANEL WITH ONE FIBER MODEM IN EXISTING CABINET. INSTALL 'ST' FIBER INTERFACE CONNECTORS IN EXISTING ENCLOSURE.

PHASE DESIGNATION DIAGRAM

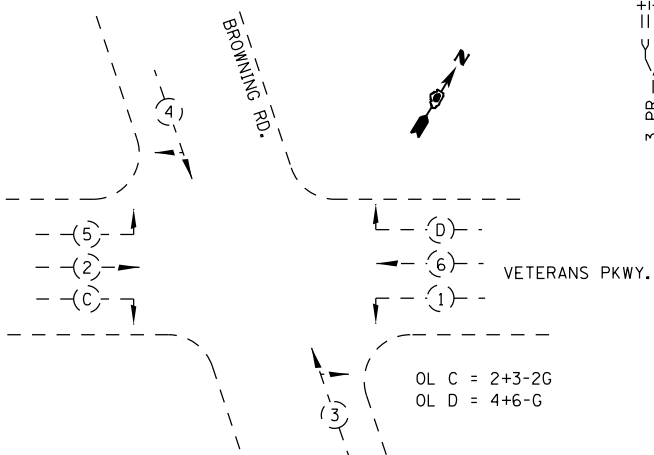

USER NAME = sparksgw DESIGNED - DRAWN - BDM PLOT SCALE = 40.0000' / in. PLOT DATE = Aug-25-2011 09:07:20AM			REVISED - REVISED - REVISED - REVISED -			STATE OF ILLINOIS DEPARTMENT OF TRANSPORTATION			PROPOSED CABLE PLAN IL 4 (VETERANS PKWY.) & BROWNING RD.			F.A. RTE.		SECTION		COUNTY		TOTAL SHEETS		SHEET NO.	
DATE = 7/15/09			SCALE:									SHEET NO.		OF SHEETS		STA.		TO STA.		* D6 TRAF SIGNAL MOD 2011-1	
FILE NAME = c:\pw\work\p1dot\sparksgw\0278783\0672E38 sht 24.dgn																					

NOT TO SCALE

ILLINOIS FED. AID PROJECT