


- (A) CABLE TO BE REMOVED
- (B) CABLE TO BE REMOVED AND REINSTALLED

EXISTING CONTROLLER

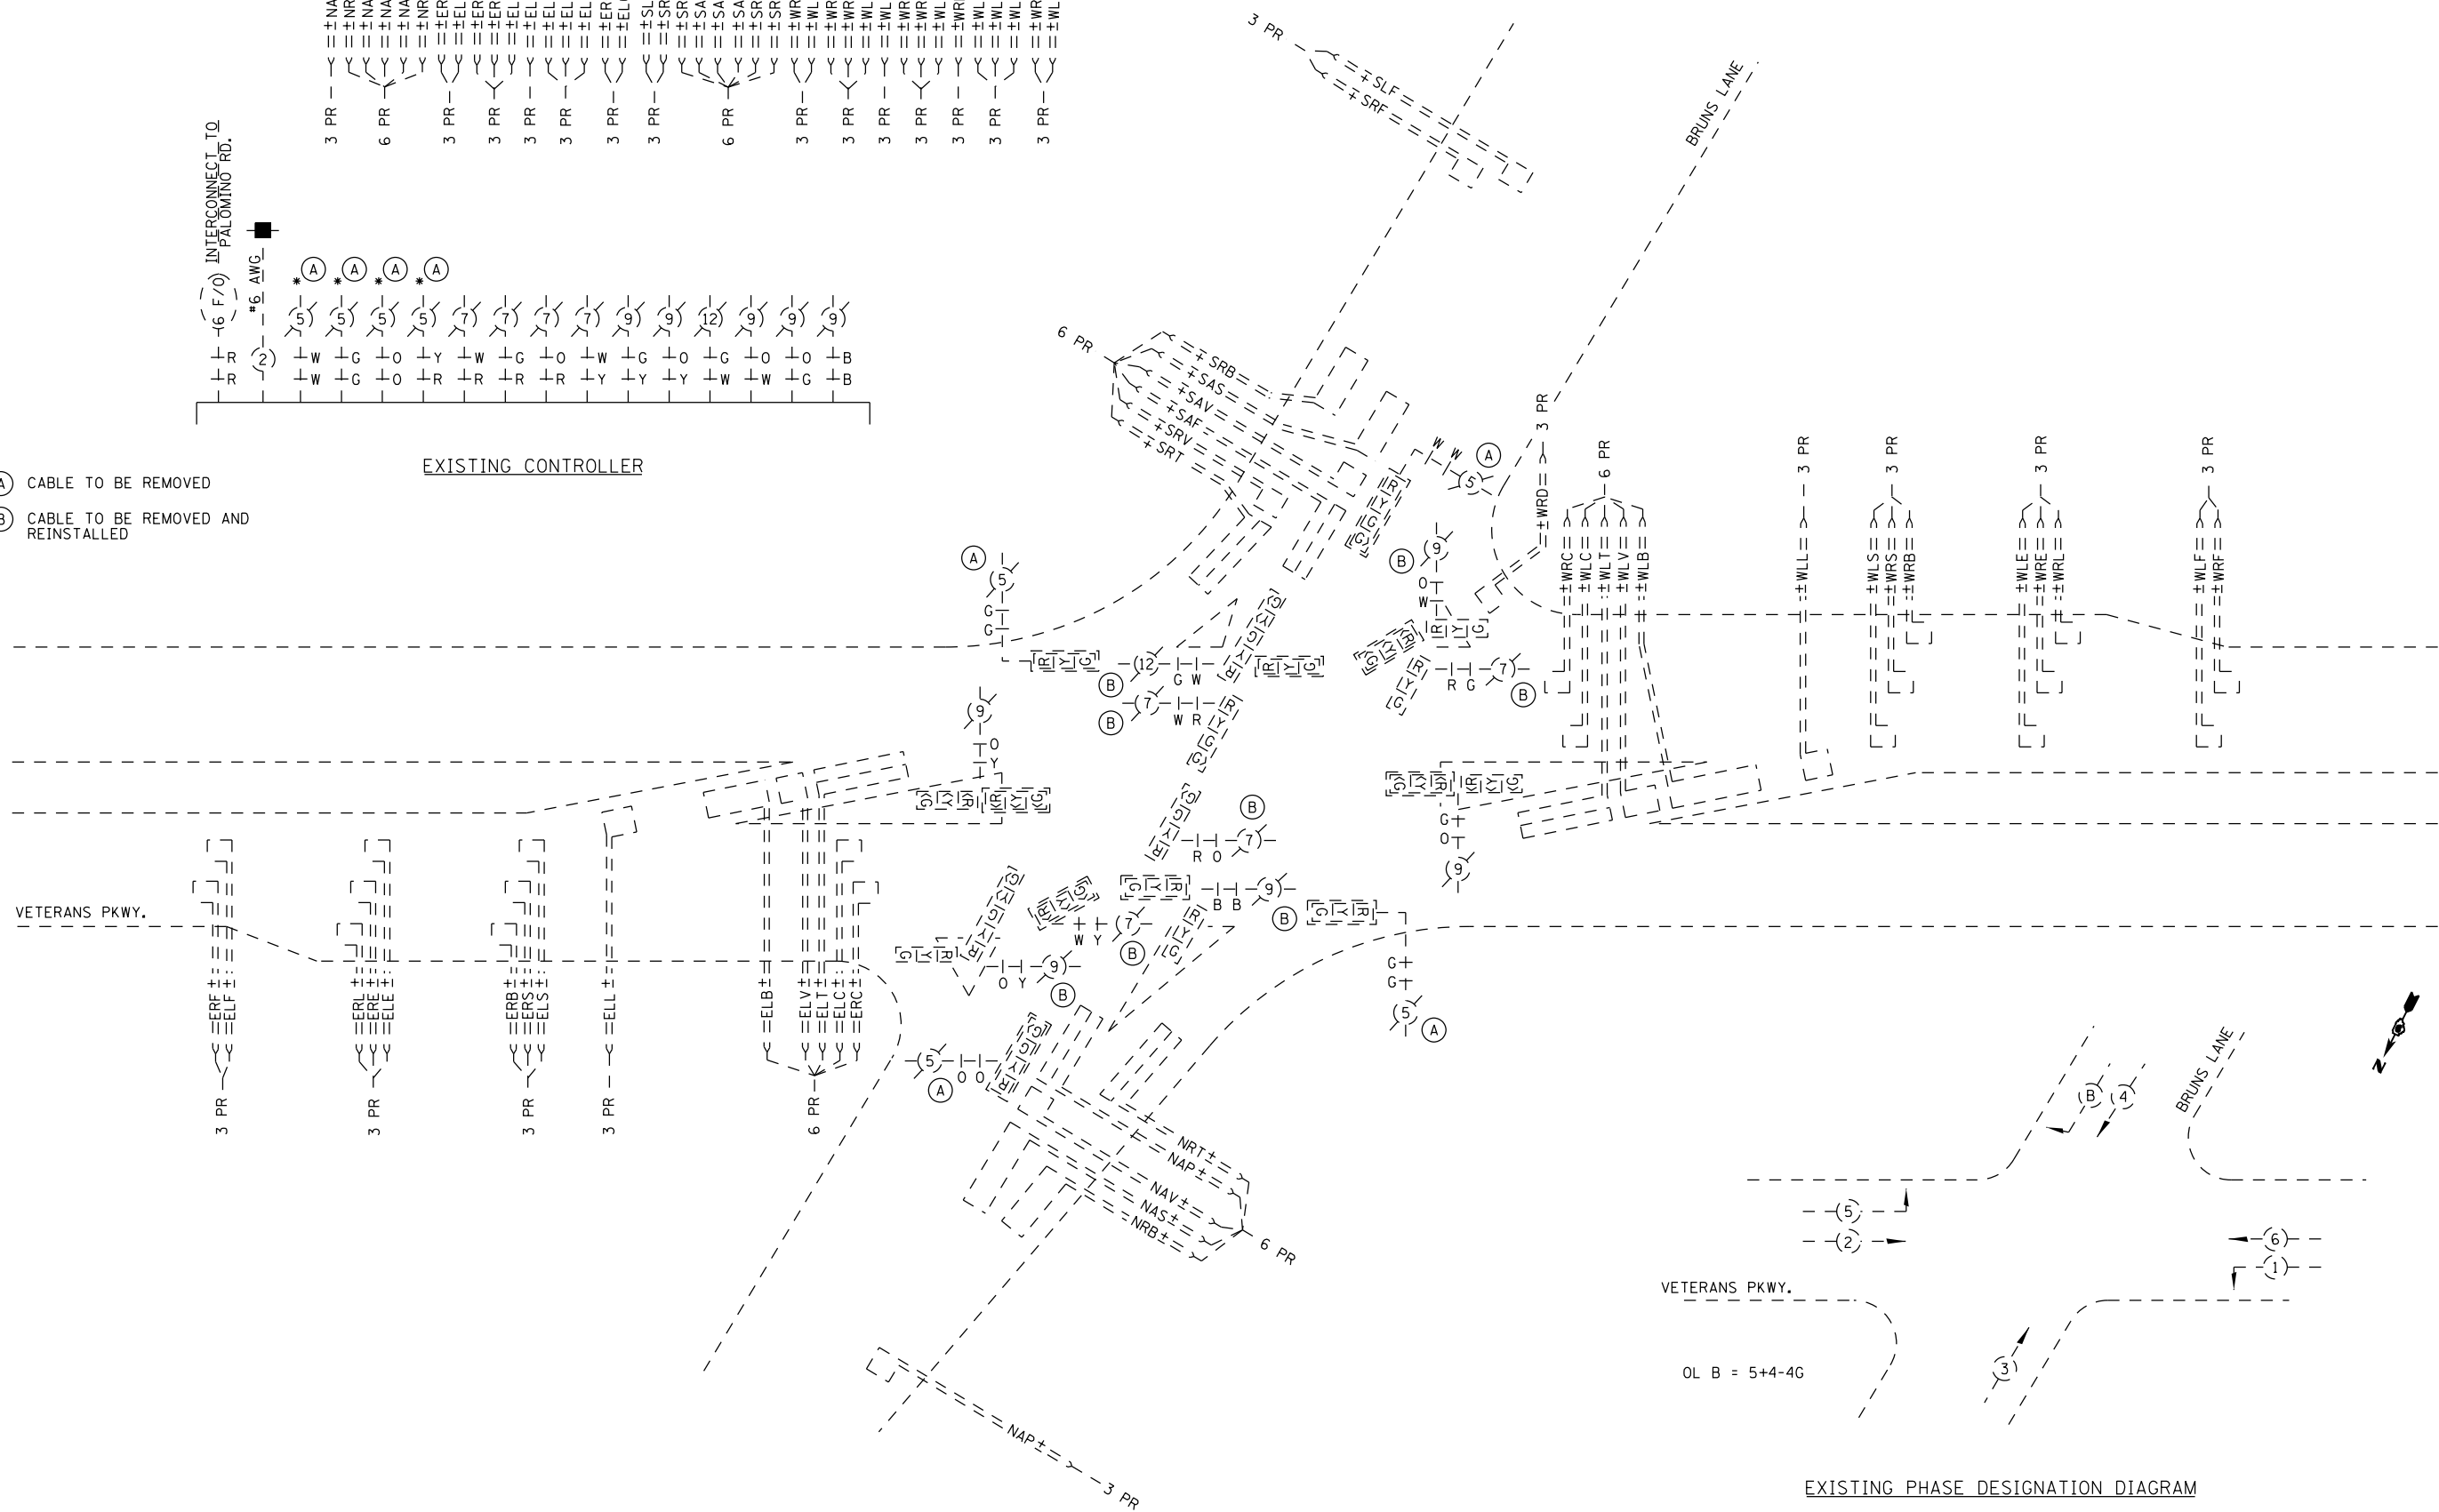

EXISTING PHASE DESIGNATION DIAGRAM

NOT TO SCALE

USER NAME = sparksgw PLOT SCALE = 40.0000' / in. PLOT DATE = Aug-25-2011 09:07:23AM	DESIGNED -	REVISED -	STATE OF ILLINOIS DEPARTMENT OF TRANSPORTATION	EXISTING CABLE PLAN IL 4 (VETERANS PKWY.) & BRUNS LANE				F.A. RTE.	SECTION	COUNTY	TOTAL SHEETS	SHEET NO.
	DRAWN - BDM	REVISED -		SCALE:	SHEET NO.	OF SHEETS	STA.	TO STA.	*	SANGAMON	42	25
	CHECKED - JSA	REVISED -						* D6 TRAF SIGNAL MOD 2011-1		CONTRACT NO. 72E38		
DATE - 7/15/09	REVISED -							ILLINOIS FED. AID PROJECT				

FILE NAME = c:\pw\work\p1dot\sparksgw\1d0278783\0672E38 sht 25.dgn