



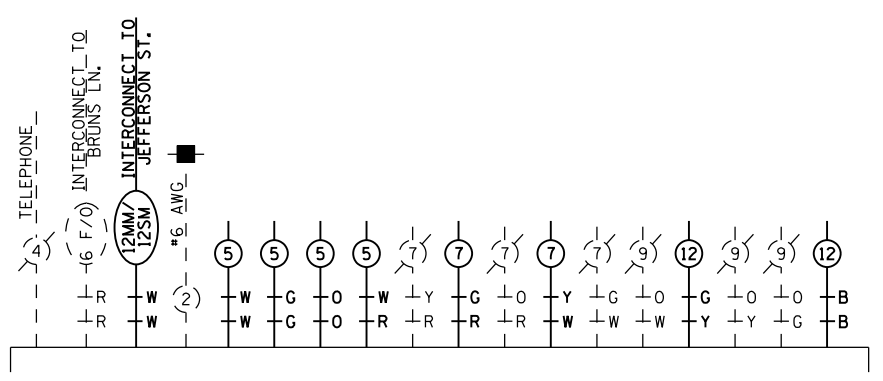

PHASE	1	4	4	4	4	2	2	2	5	2	5	5	2	8	8	8	8	6	6	1	6	6	1	6
±EAF±	Y	Y	Y	Y	Y	Y	Y	Y	Y	Y	Y	Y	Y	Y	Y	Y	Y	Y	Y	Y	Y	Y	Y	Y
±EAS±																								
±EAV±																								
±EAP±																								
±ERT±																								
±NRF±																								
±NLF±																								
±NRE±																								
±NRL±																								
±NLS±																								
±NRS±																								
±NRB±																								
±NLB±																								
±NLV±																								
±NLT±																								
±NRC±																								
±NLC±																								
±WAS±																								
±WAV±																								
±WAP±																								
±WRT±																								
±SLF±																								
±SRF±																								
±SLE±																								
±SRE±																								
±SRL±																								
±SLS±																								
±SRS±																								
±SRB±																								
±SLV±																								
±SLT±																								
±SRC±																								
±SLC±																								
±SRD±																								

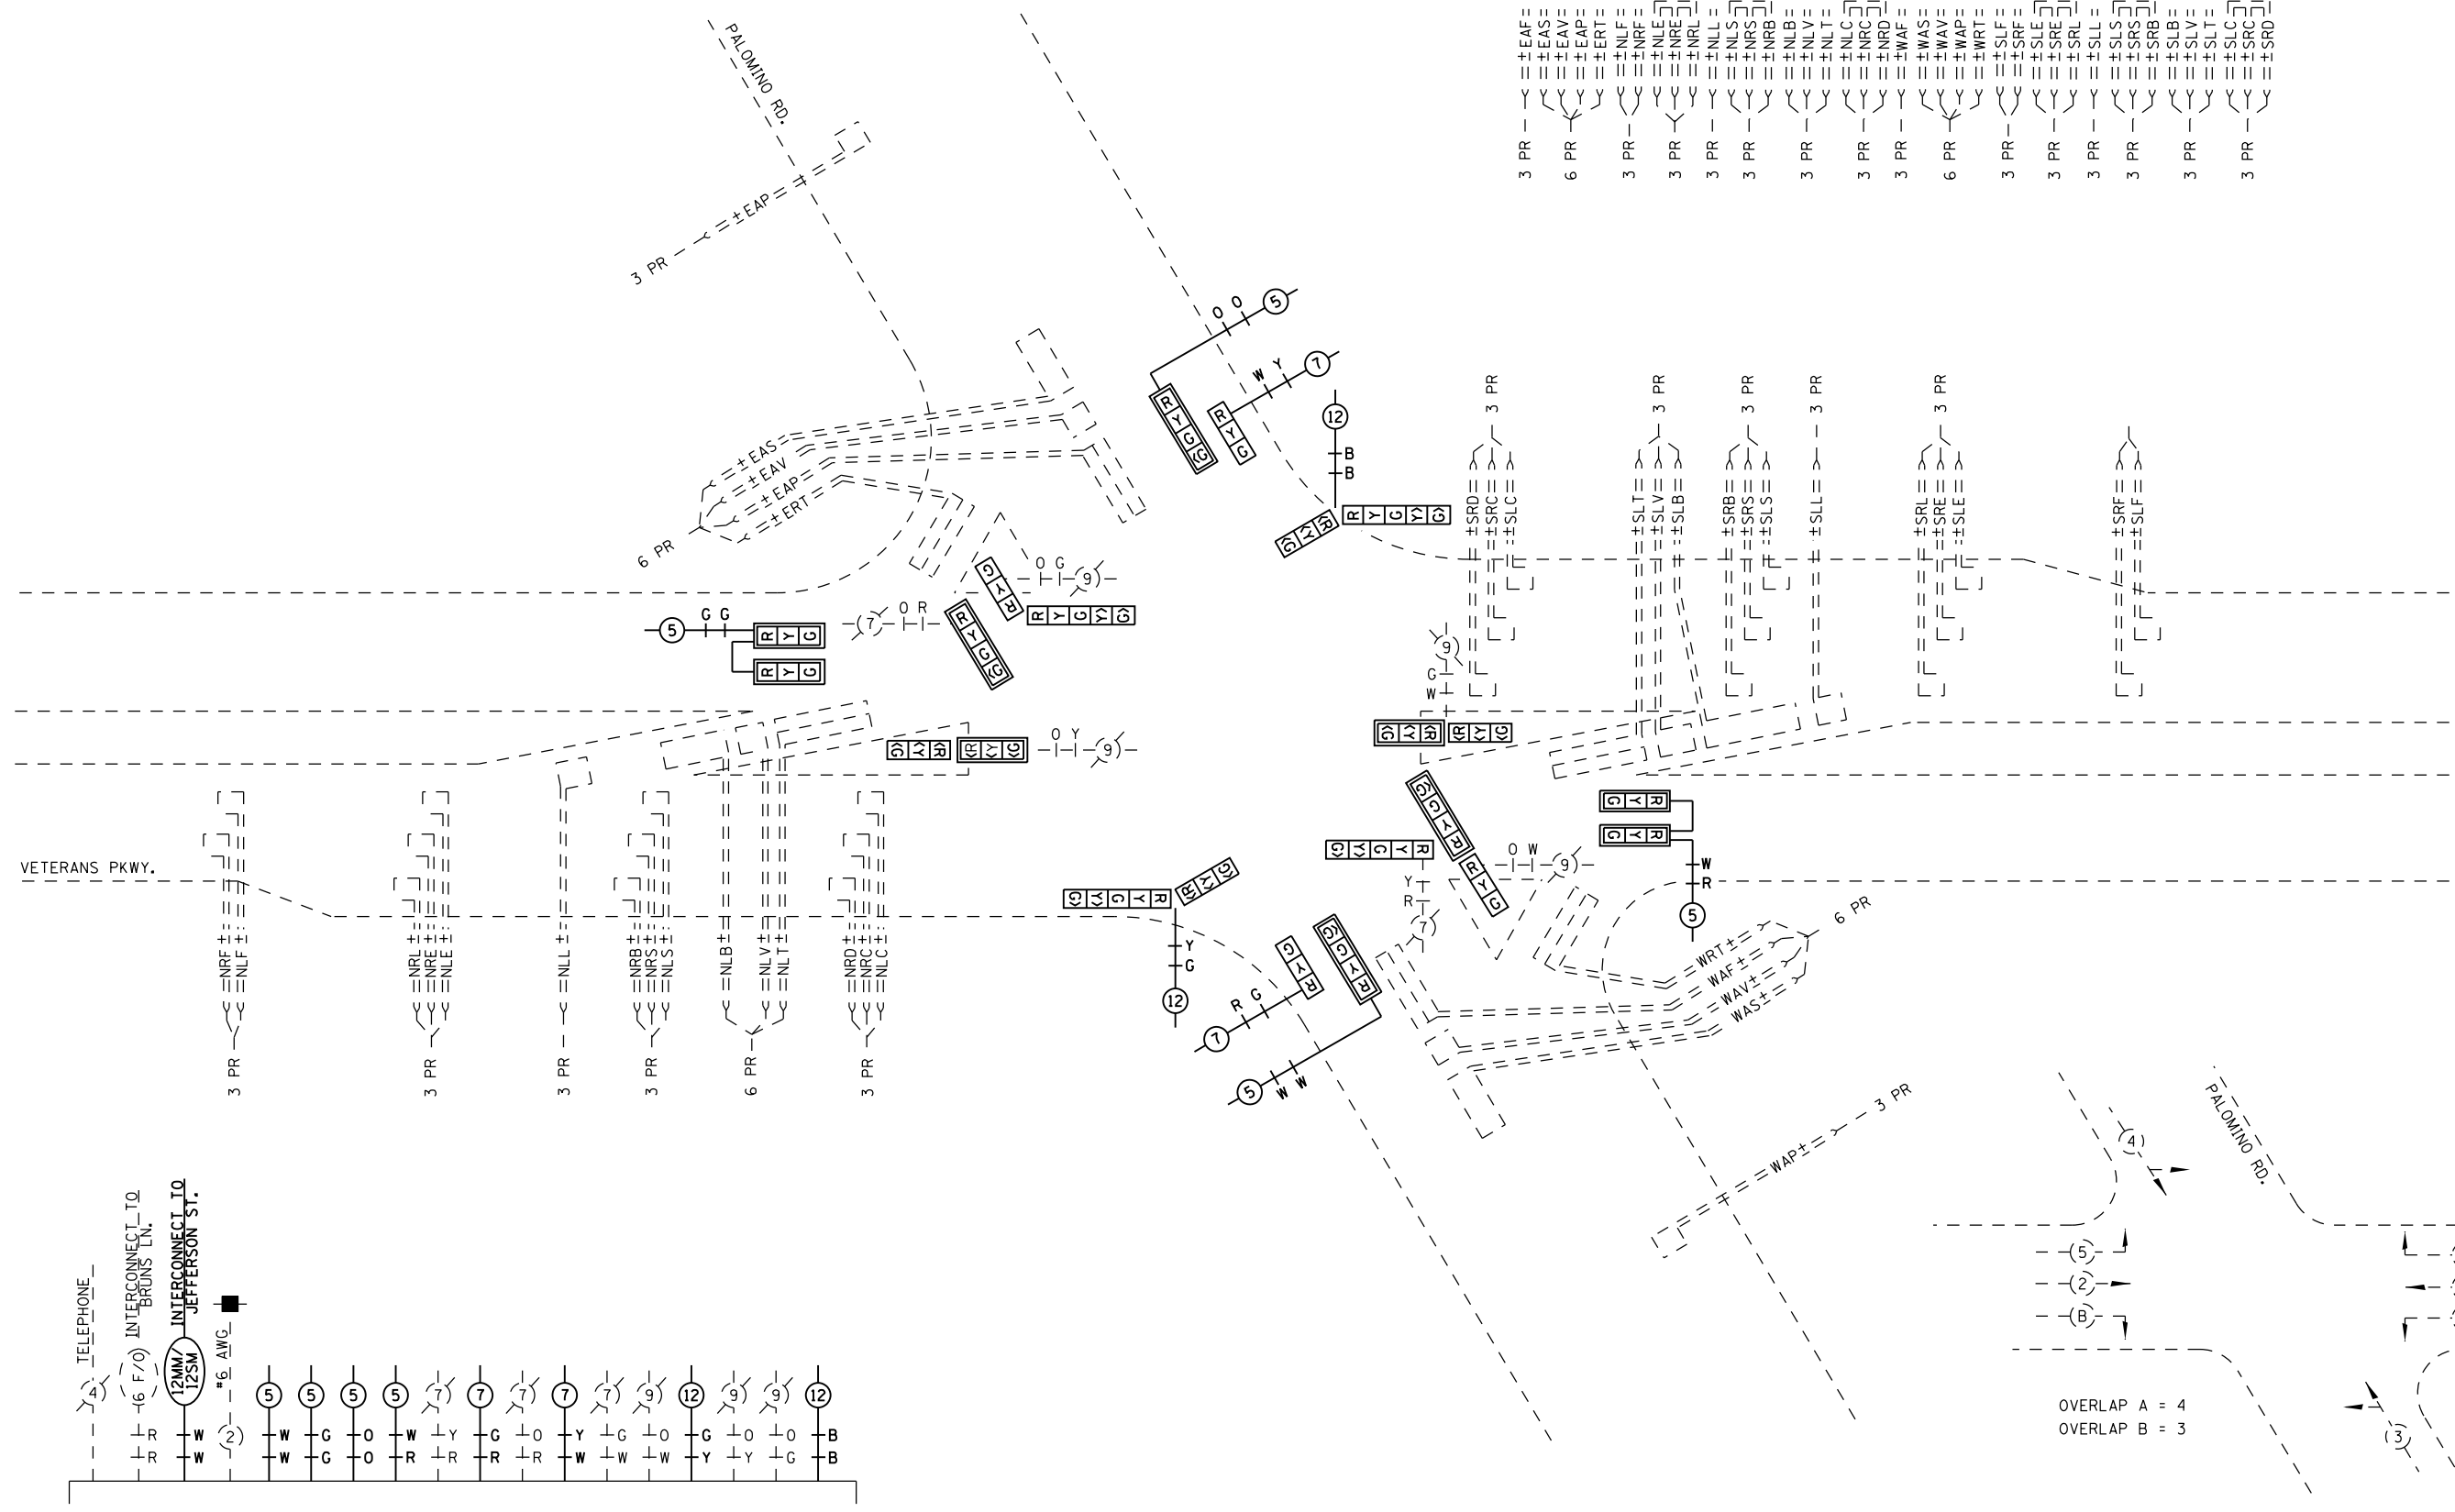

EXISTING CONTROLLER

PROPOSED PHASE DESIGNATION DIAGRAM

OVERLAP A = 4
OVERLAP B = 3

NOT TO SCALE

USER NAME = sparksgw PLOT SCALE = 40.0000' / in. PLOT DATE = Aug-25-2011 09:07:33AM	DESIGNED - DRAWN - BDM	REVISED - REVISED -	STATE OF ILLINOIS DEPARTMENT OF TRANSPORTATION	PROPOSED CABLE PLAN IL 4 (VETERANS PKWY.) & PALOMINO RD.				F.A. RTE. VAR.	SECTION *	COUNTY SANGAMON	TOTAL SHEETS 42	SHEET NO. 28
	CHECKED - JSA DATE - 7/15/09	REVISED - REVISED -		SCALE:	SHEET NO.	OF SHEETS	STA.	TO STA.	* D6 TRAF SIGNAL MOD 2011-1 CONTRACT NO. 72E38			
									ILLINOIS FED. AID PROJECT			

FILE NAME = c:\pw\work\p1dot\sparksgw\1d0278783\0672E38 sht 28.dgn