



EXISTING CONTROLLER

MODIFY EXISTING CONTROLLER CABINET: INSTALL CUBE TAP ON EXISTING FIBER INTERFACE PANEL WITH ONE FIBER MODEM IN EXISTING CABINET. INSTALL 'ST' FIBER INTERFACE CONNECTORS IN EXISTING ENCLOSURE.

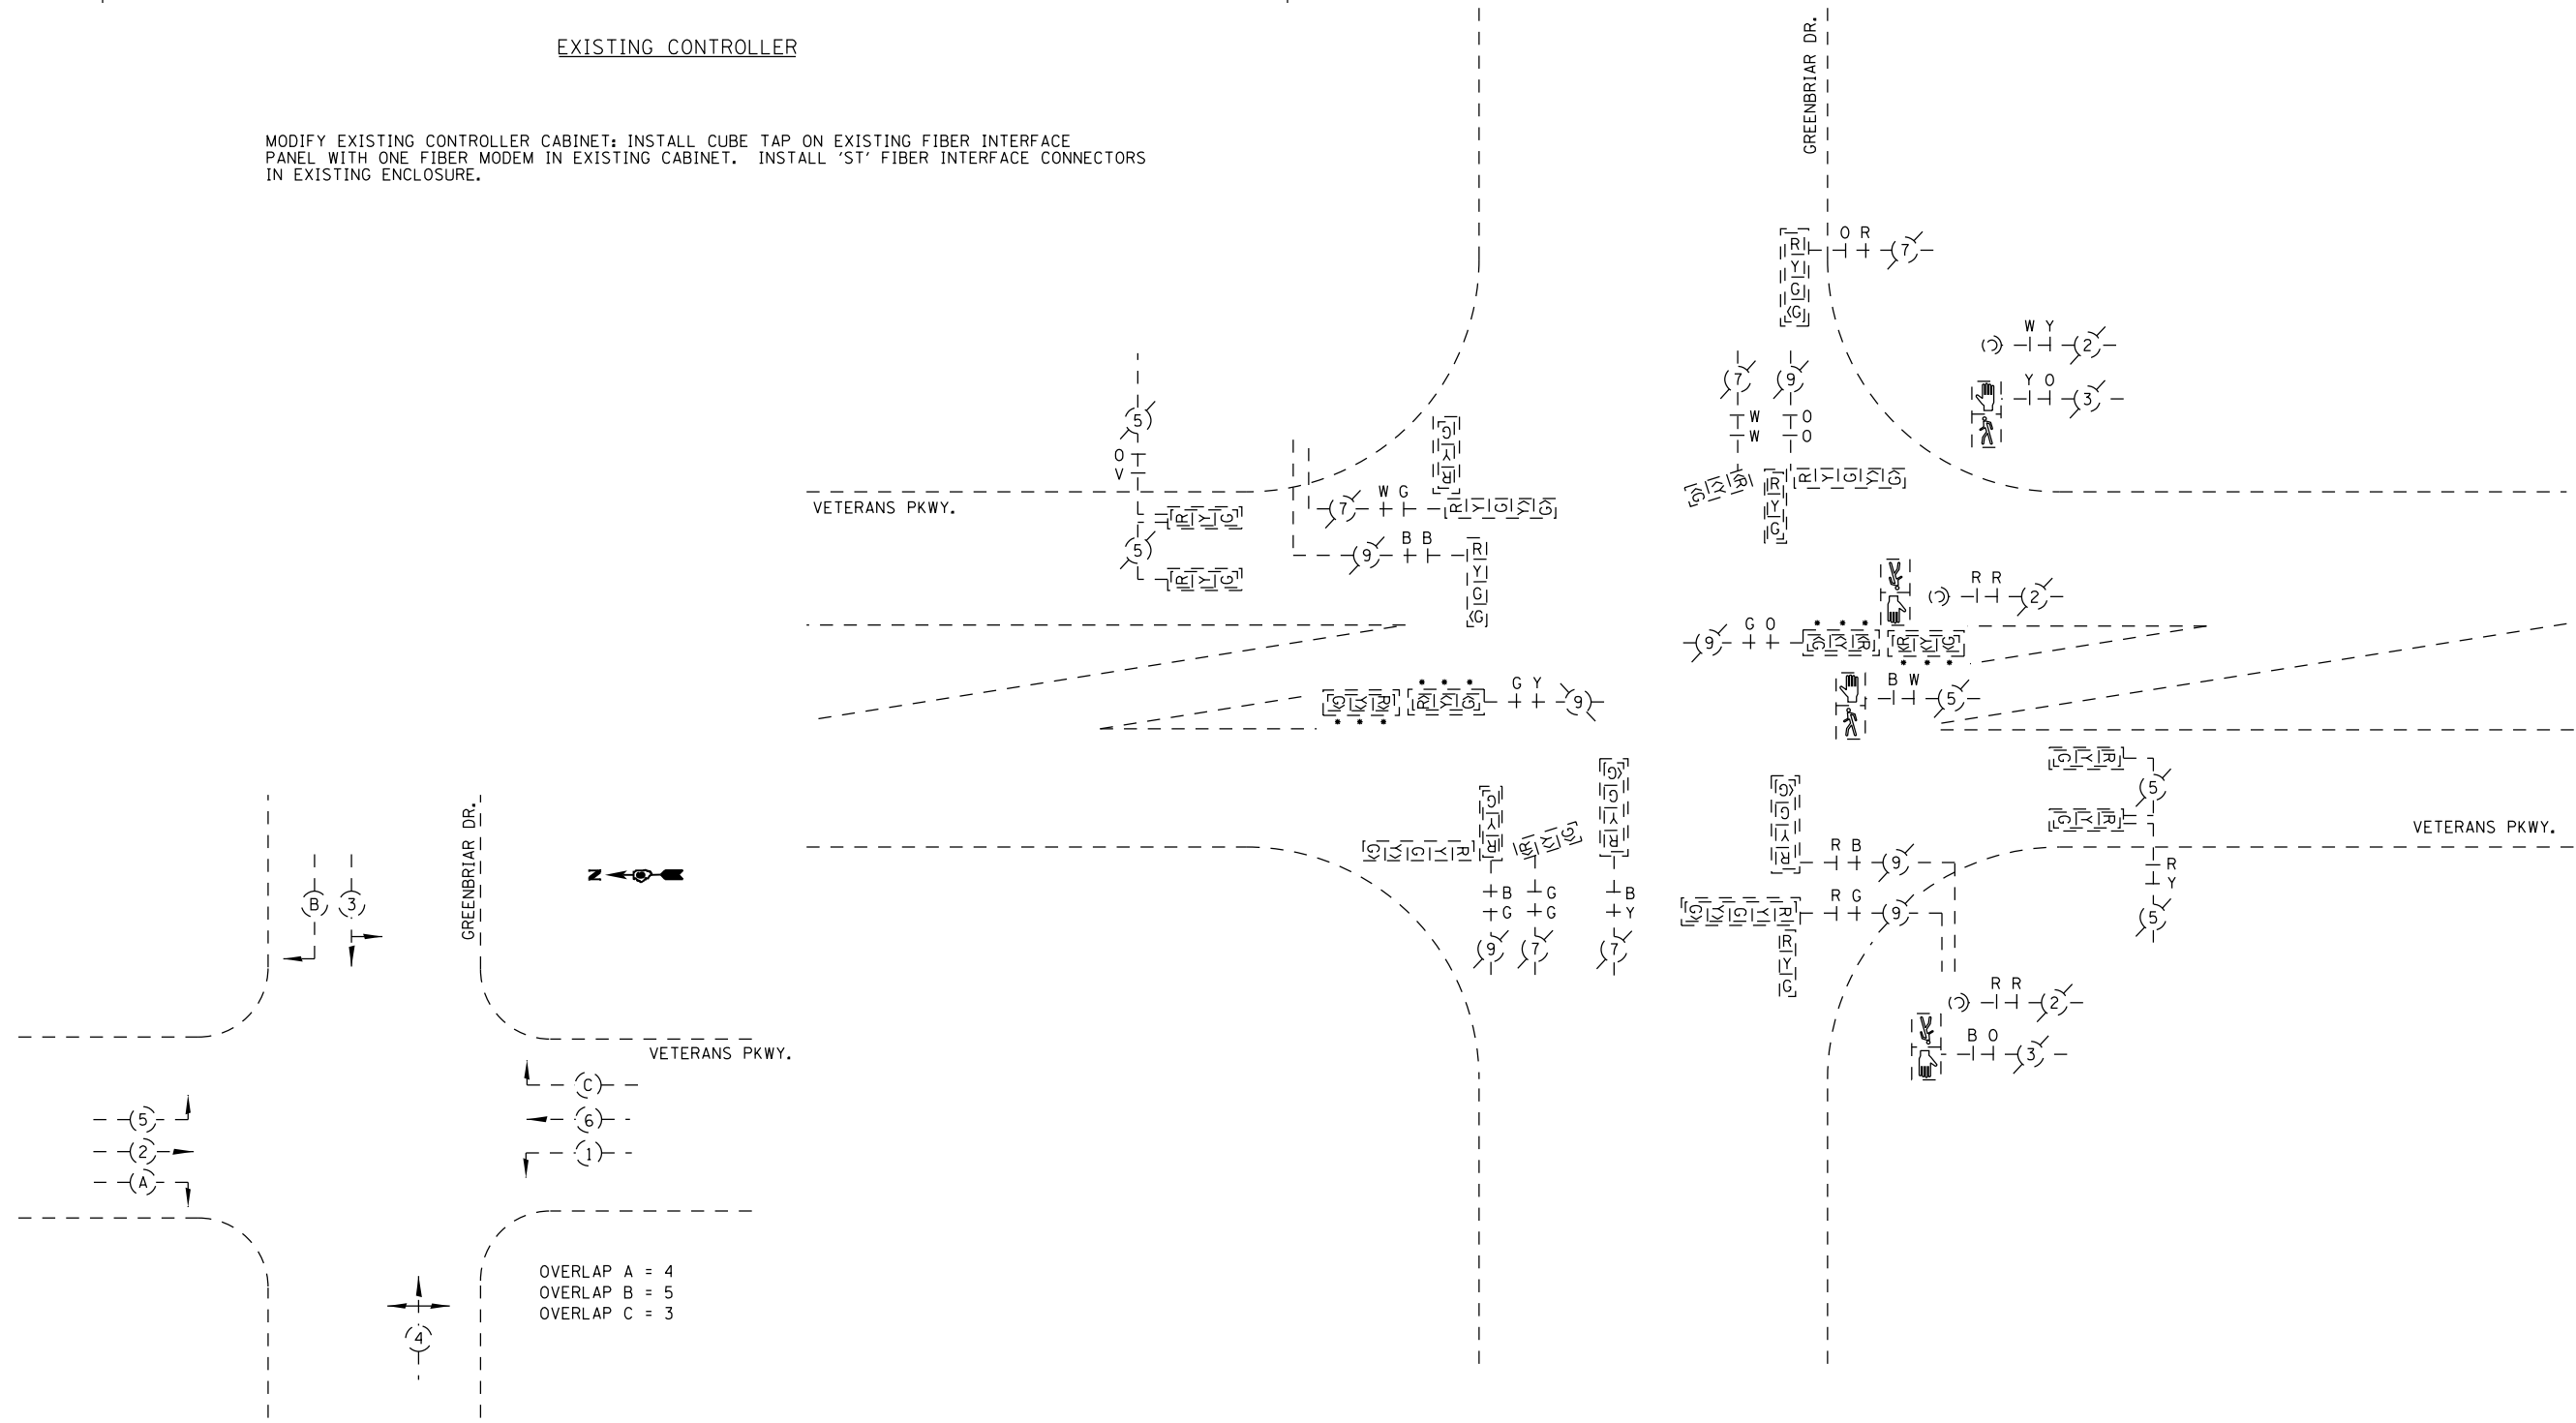

PHASE DESIGNATION DIAGRAM

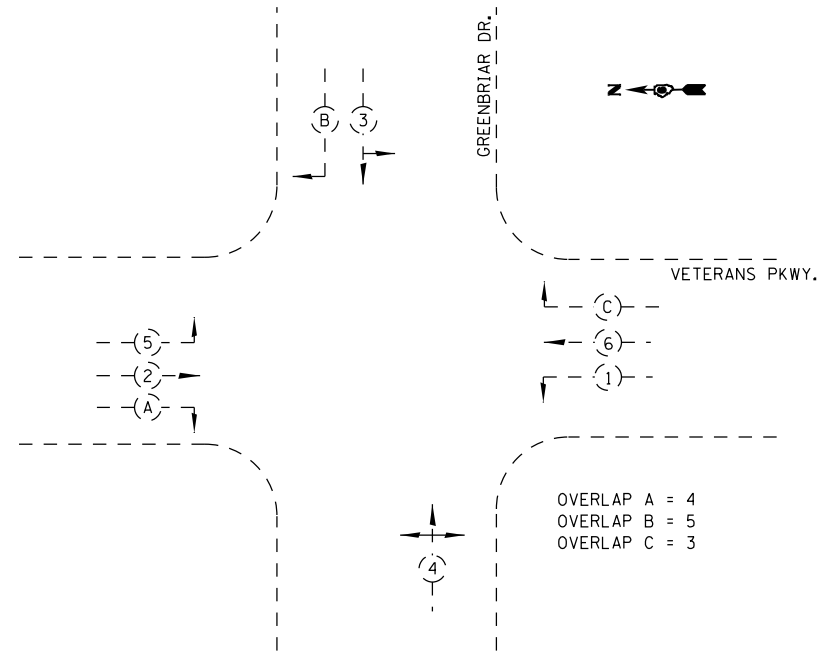

OVERLAP A = 4  
OVERLAP B = 5  
OVERLAP C = 3

NOT TO SCALE

USER NAME = sparksgw	DESIGNED -	REVISED -
	DRAWN - BDM	REVISED -
PLOT SCALE = 40.0000' / in.	CHECKED - JSA	REVISED -
PLOT DATE = Aug-25-2011 09:08:02AM	DATE - 7/15/09	REVISED -

STATE OF ILLINOIS  
DEPARTMENT OF TRANSPORTATION

PROPOSED CABLE PLAN  
VETERANS PKWY & GREENBRIAR DR.

SCALE: SHEET NO. OF SHEETS STA. TO STA.

F.A. RTE.	SECTION	COUNTY	TOTAL SHEETS	SHEET NO.
VAR.	*	SANGAMON	42	35
* D6 TRAF SIGNAL MOD 2011-1			CONTRACT NO. 72E38	
ILLINOIS FED. AID PROJECT				

FILE NAME = c:\pw\work\p1dot\sparksgw\1d0278783\0672E38 sht 35.dgn