
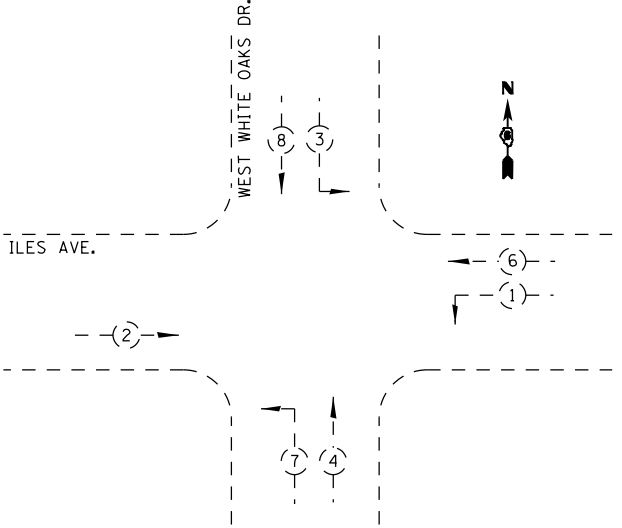


TRANSCEIVER - FIBER OPTIC: INSTALL TRANSCEIVER IN EXISTING ECONOLITE ASC/2 CONTROLLER AND NEW FIBER OPTIC CABLE ENCLOSURE AND FIBER INTERFACE PANEL WITH TWO FIBER MODEMS IN EXISTING CABINET.

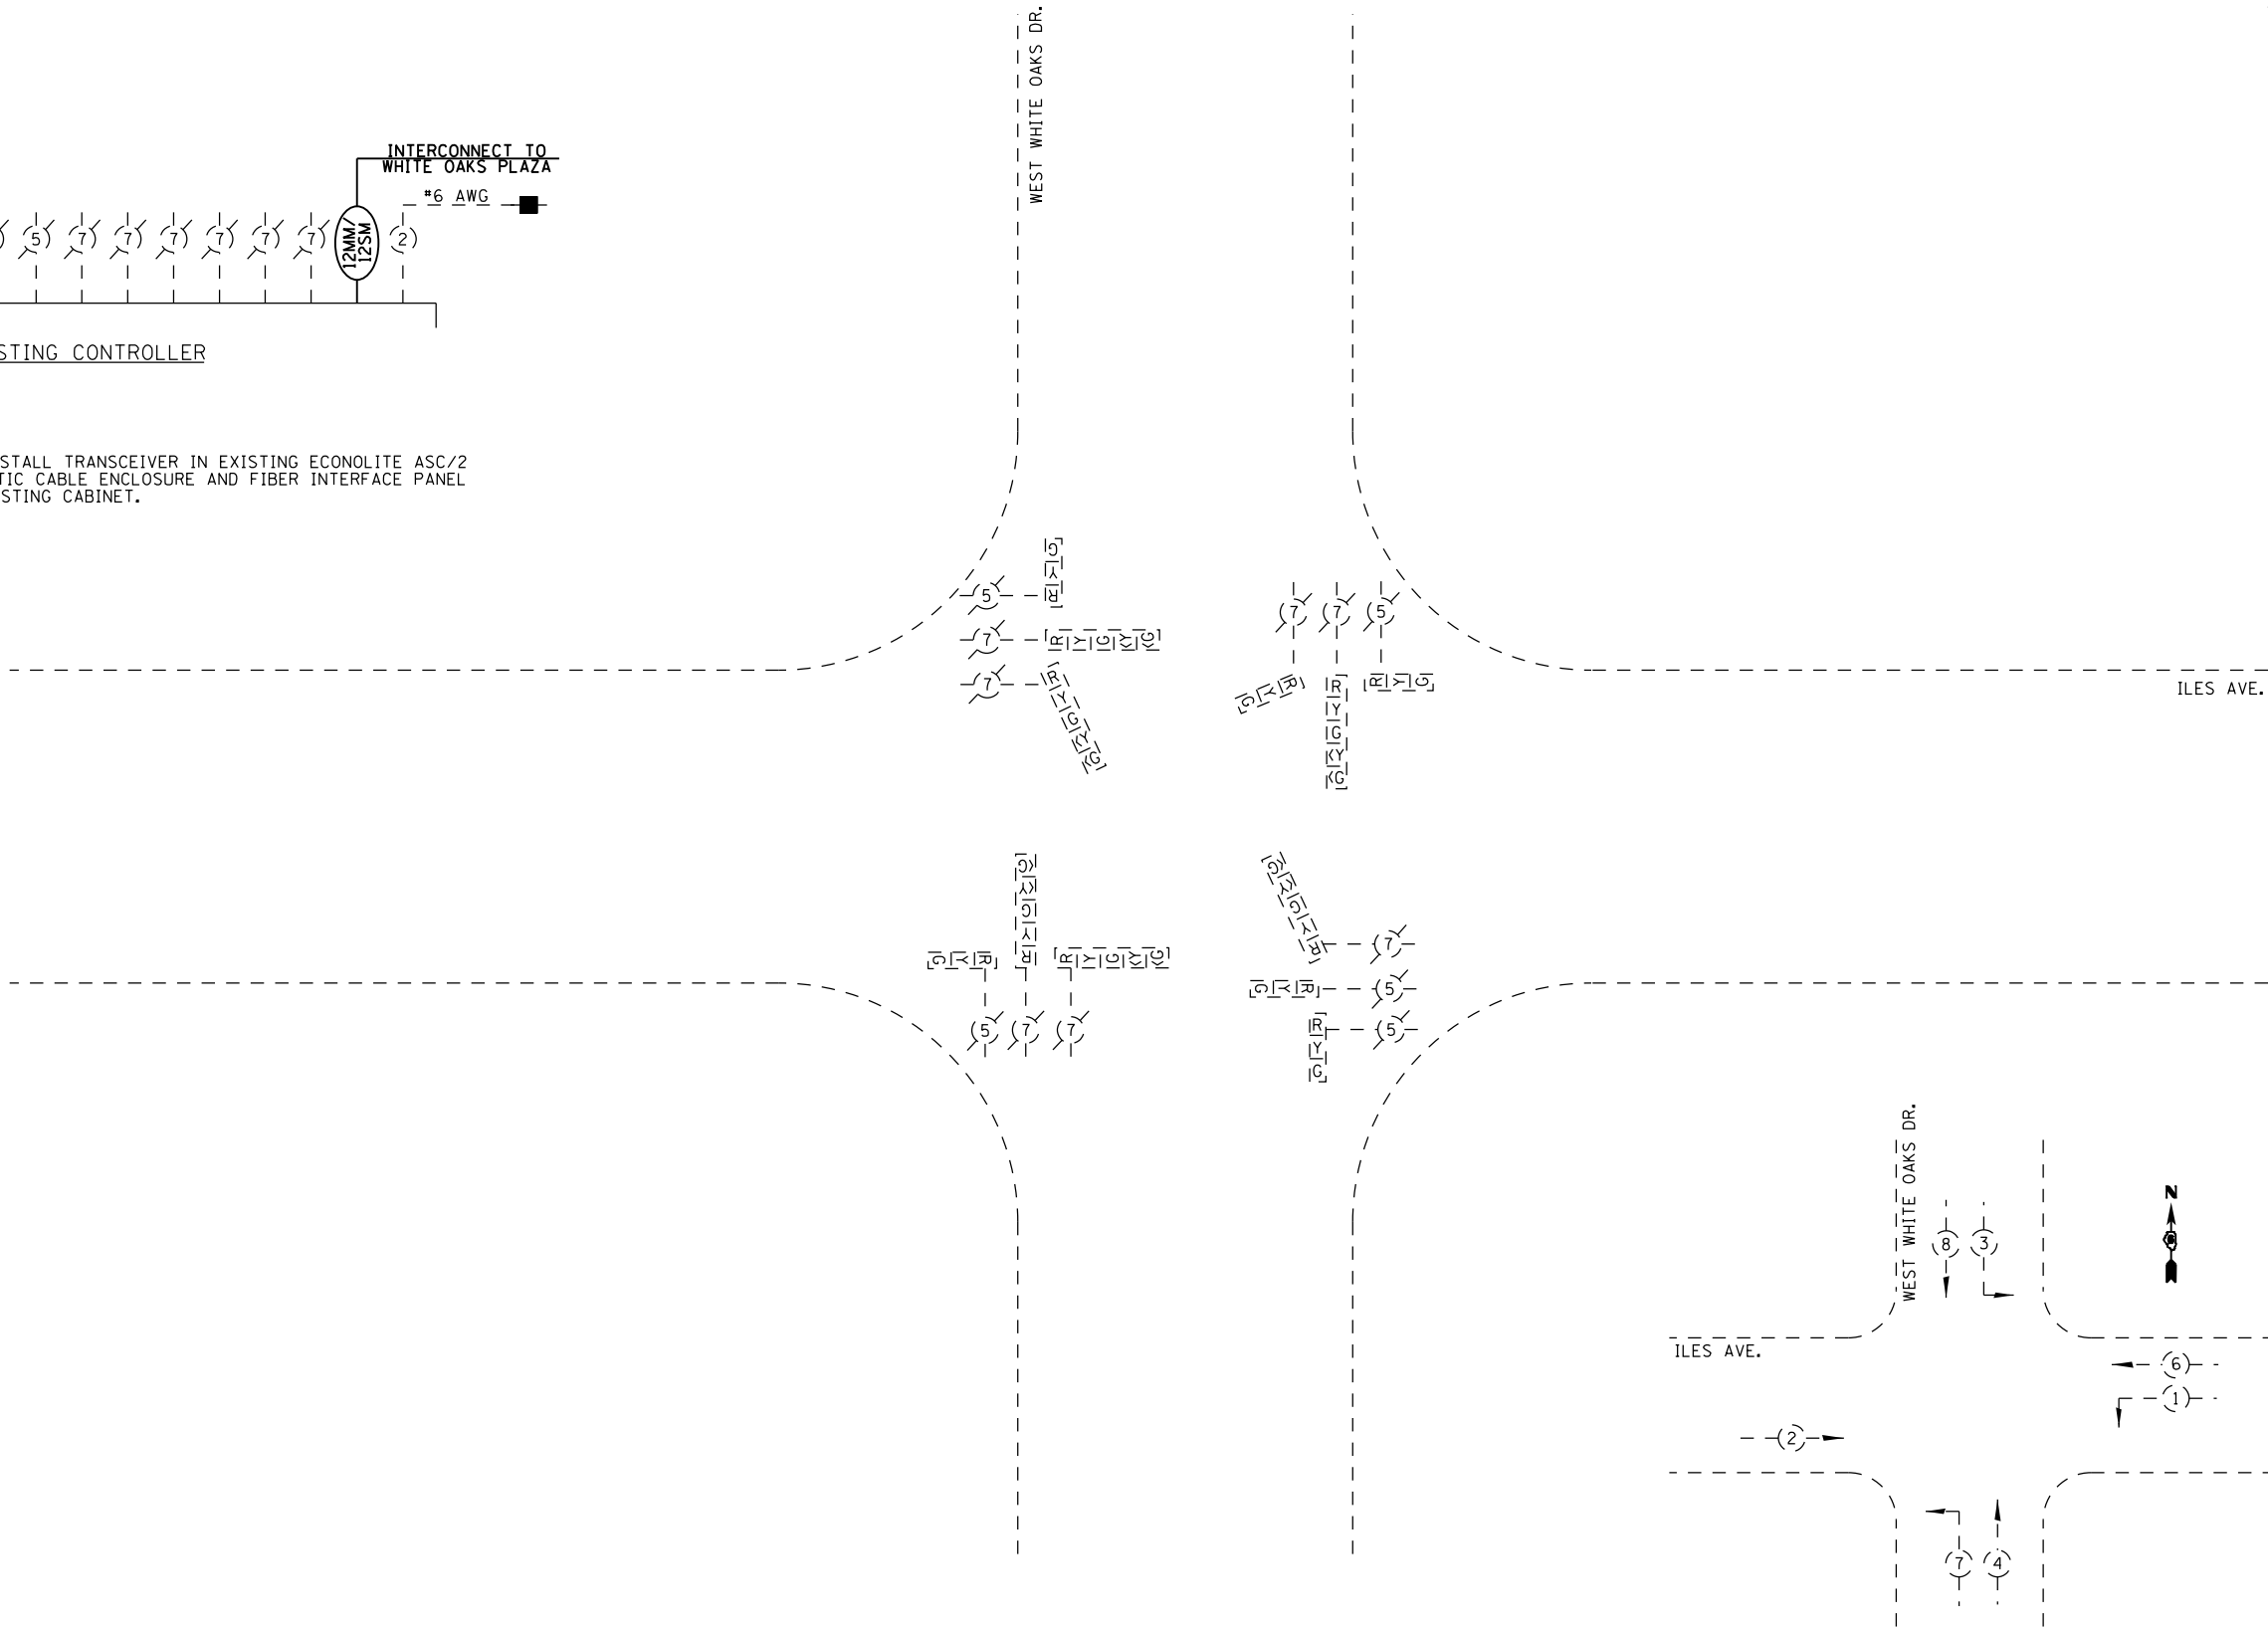

PHASE DESIGNATION DIAGRAM

NOT TO SCALE

USER NAME = sparksgw	DESIGNED -	REVISED -
	DRAWN - BDM	REVISED -
PLOT SCALE = 40.0000' / in.	CHECKED - JSA	REVISED -
PLOT DATE = Aug-25-2011 09:08:09AM	DATE - 7/15/09	REVISED -

STATE OF ILLINOIS
DEPARTMENT OF TRANSPORTATION

PROPOSED CABLE PLAN
ILES AVE. & WEST WHITE OAKS DR.

SCALE:	SHEET NO.	OF SHEETS	STA.	TO STA.
--------	-----------	-----------	------	---------

F.A. RTE.	SECTION	COUNTY	TOTAL SHEETS	SHEET NO.
VAR.	*	SANGAMON	42	37
* D6 TRAF SIGNAL MOD 2011-1			CONTRACT NO. 72E38	
ILLINOIS FED. AID PROJECT				

FILE NAME = c:\pw\work\p1dot\sparksgw\1d0278783\0672E38 sht 37.dgn