


EXISTING CONTROLLER

1 ADD CUBE TAP TO EXISTING FIBER OPTIC INTERFACE PANEL AND FIBER JUMPERS TO FIBER ENCLOSURE. CONNECT FIBER OPTIC CABLE FROM KOKE MILL AND HEDLEY AND PLACE HEDLEY INTO INTERCONNECTED OPERATION.

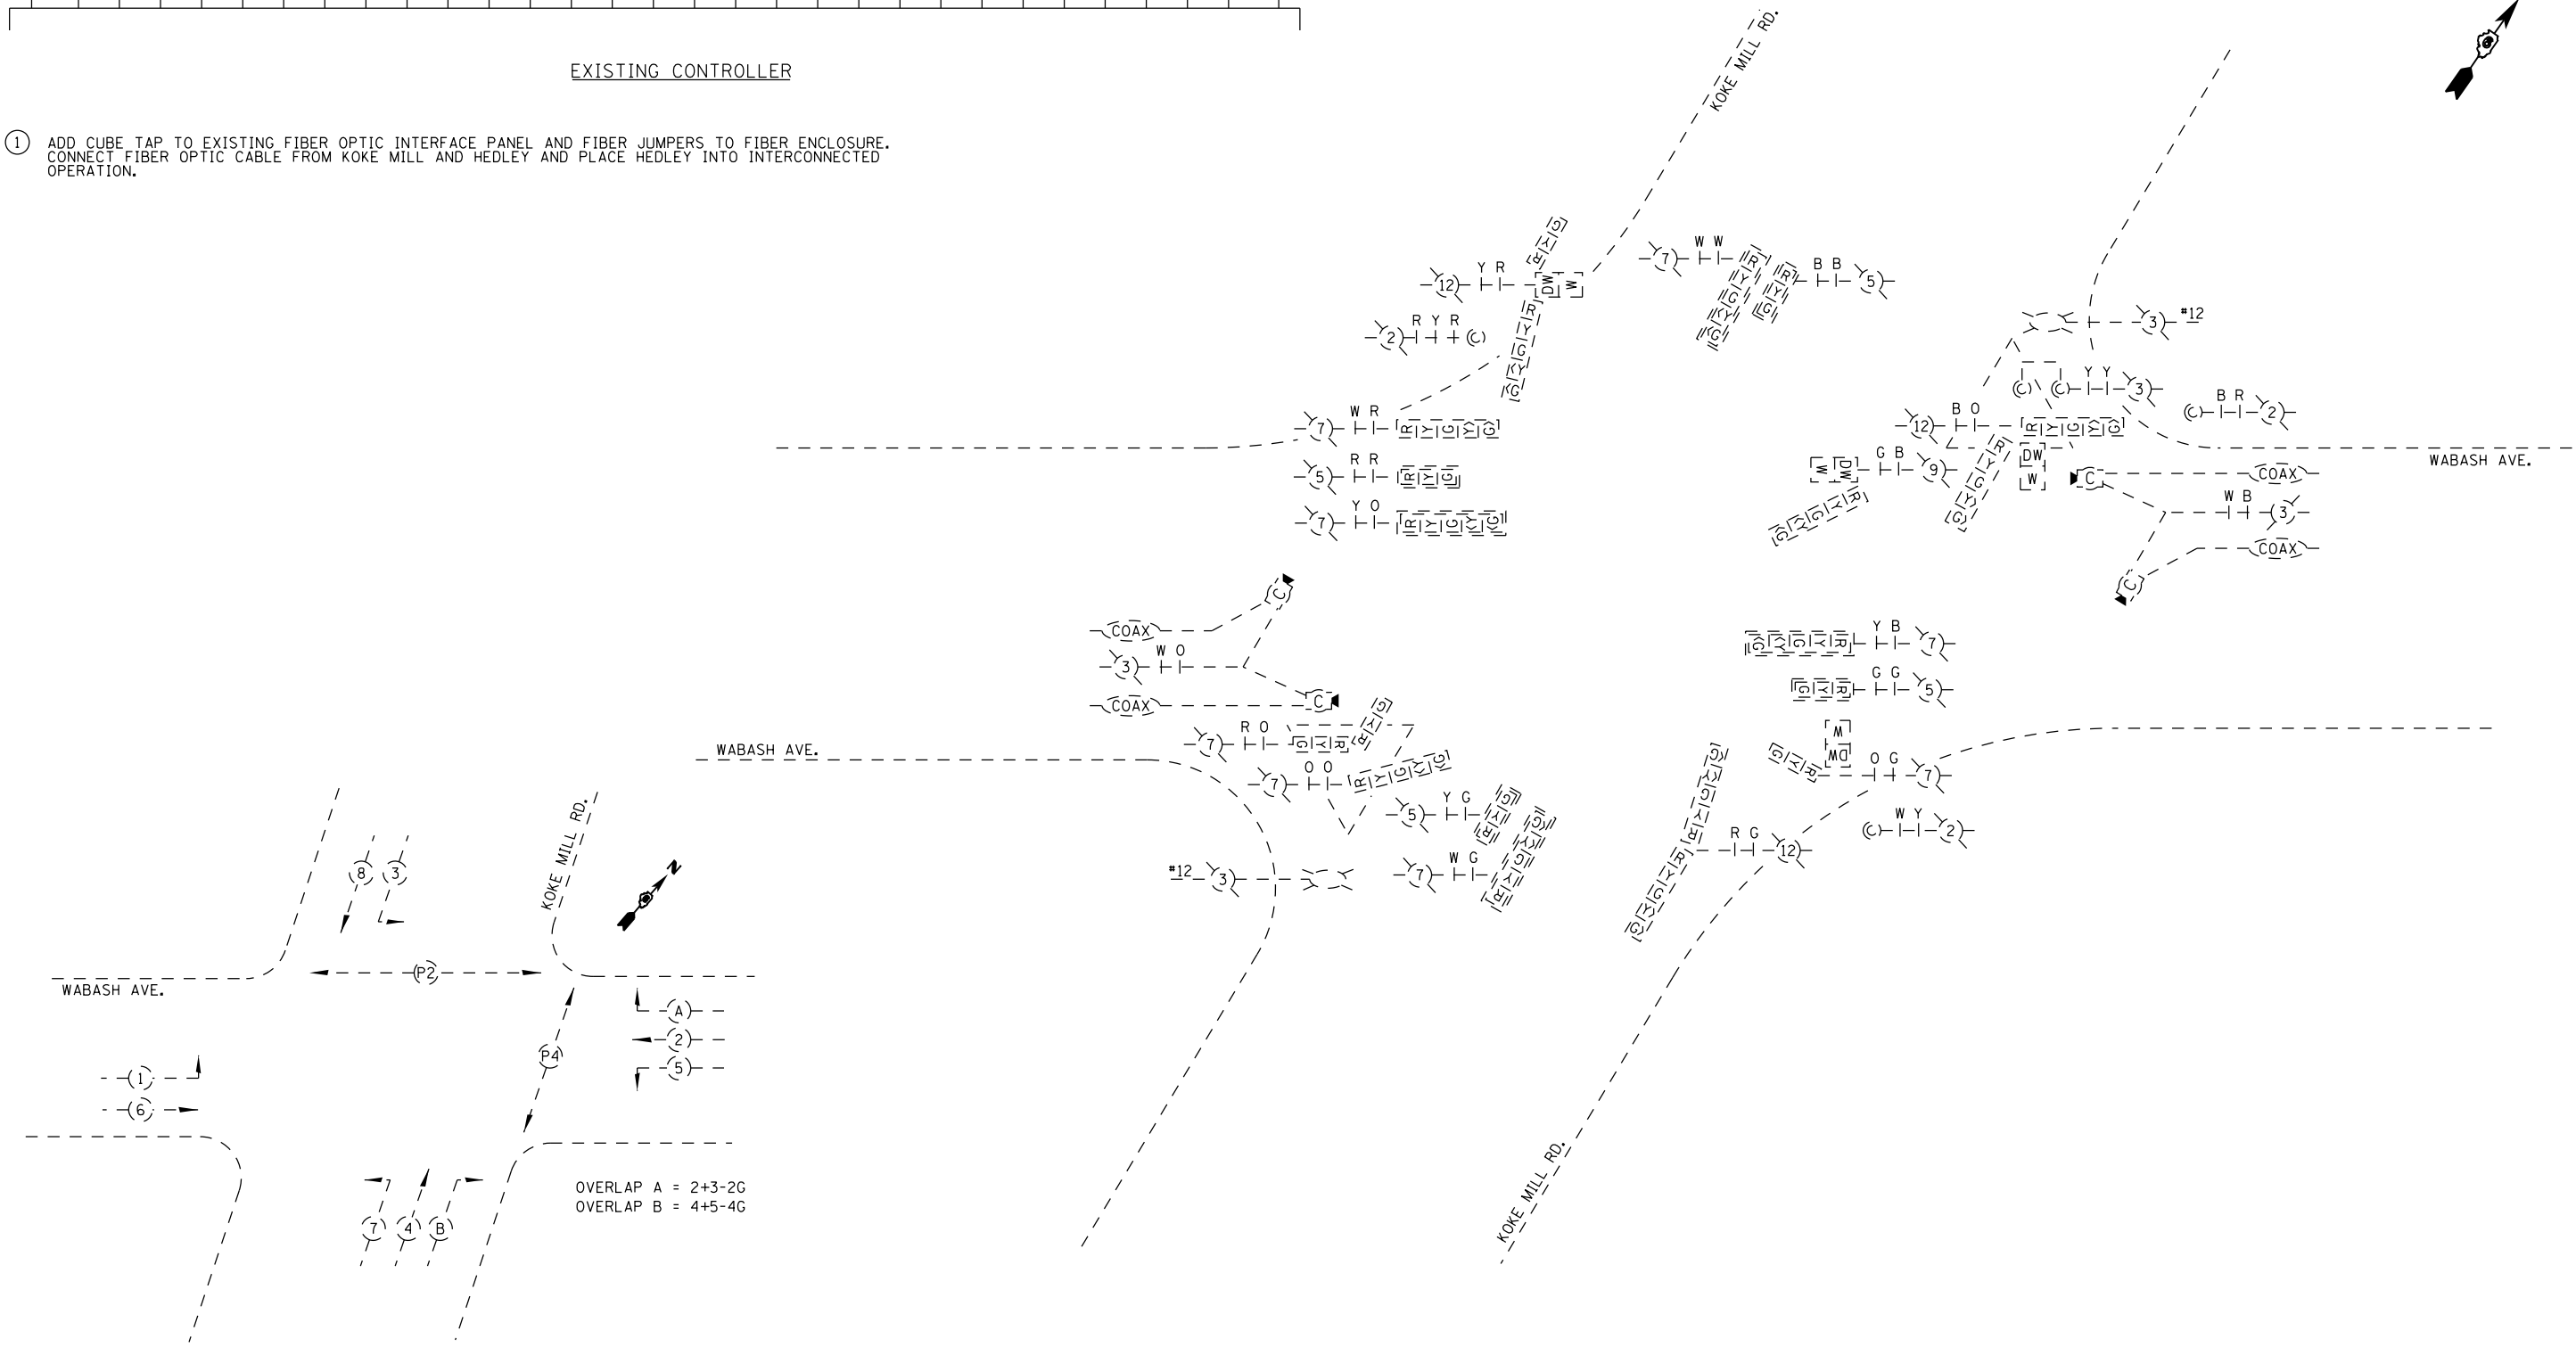

PHASE DESIGNATION DIAGRAM

OVERLAP A = 2+3-2G
OVERLAP B = 4+5-4G

USER NAME = sparksgw PLOT SCALE = 40.0000' / in. PLOT DATE = Aug-25-2011 09:08:13AM	DESIGNED -	REVISED -	STATE OF ILLINOIS DEPARTMENT OF TRANSPORTATION	PROPOSED CABLE PLAN WABASH AVE. & KOKE MILL RD.			F.A. RTE.	SECTION	COUNTY	TOTAL SHEETS	SHEET NO.
	DRAWN - BDM	REVISED -					VAR.	*	SANGAMON	42	38
	CHECKED - JSA	REVISED -					* D6 TRAF SIGNAL MOD 2011-1			CONTRACT NO. 72E38	
DATE - 7/15/09	REVISED -	SCALE:	SHEET NO.	OF SHEETS	STA.	TO STA.		ILLINOIS FED. AID PROJECT			

FILE NAME = c:\pw\work\p1\dot\sparksgw\d0278783\0672E38 sht 38.dgn

NOT TO SCALE