

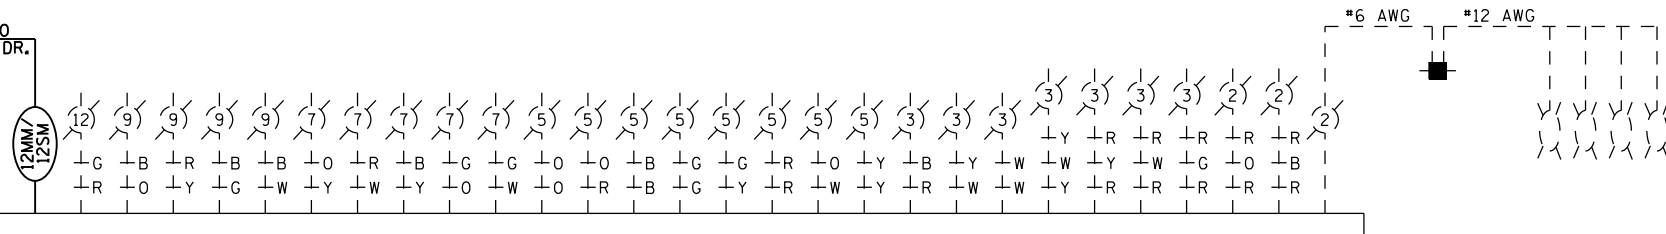


INTERCONNECT TO
WEST WHITE OAKS DR.

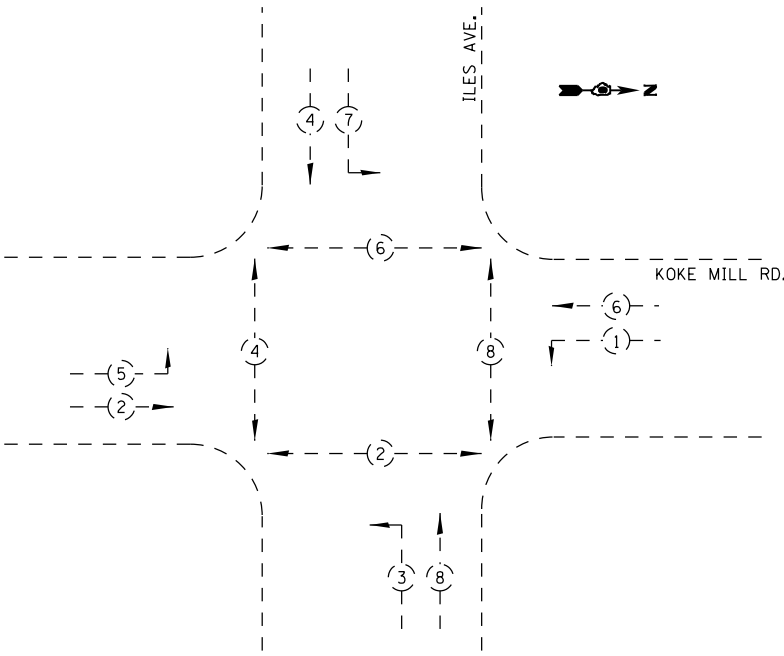

EXISTING CONTROLLER

TRANSCEIVER - FIBER OPTIC INSTALL TRANSCEIVER IN EXISTING ECONOLITE ASC/2 CONTROLLER AND NEW FIBER OPTIC CABLE ENCLOSURE AND FIBER INTERFACE PANEL WITH FIBER MODEM IN EXISTING CABINET.

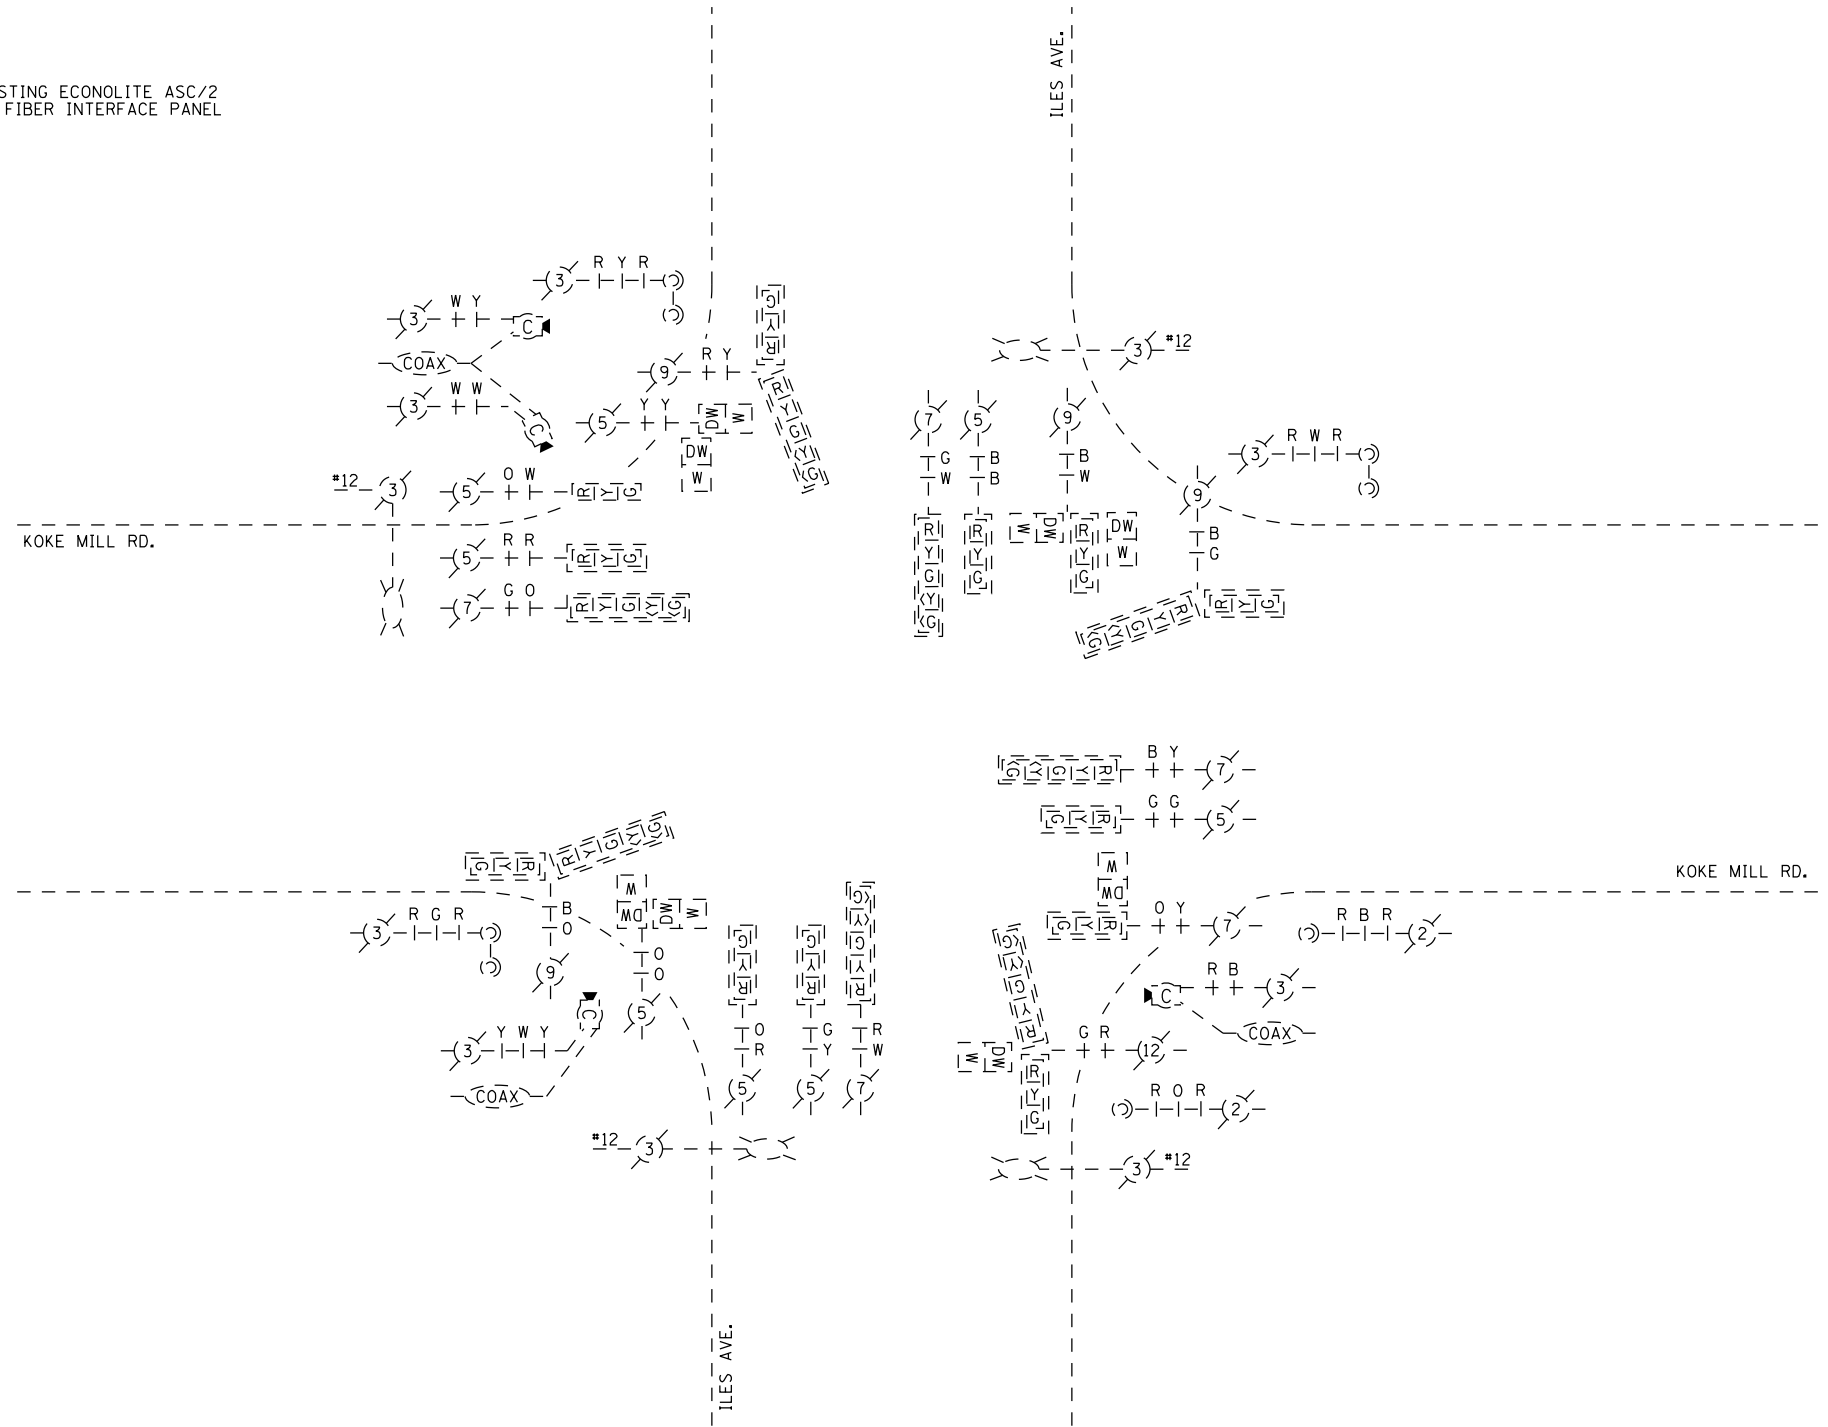

PHASE DESIGNATION DIAGRAM

NOT TO SCALE

| | | |
|------------------------------------|----------------|-----------|
| USER NAME = sparksgw | DESIGNED - | REVISED - |
| | DRAWN - BDM | REVISED - |
| PLOT SCALE = 40.0000' / in. | CHECKED - JSA | REVISED - |
| PLOT DATE = Aug-25-2011 09:08:17AM | DATE - 7/15/09 | REVISED - |

**STATE OF ILLINOIS
DEPARTMENT OF TRANSPORTATION**

**PROPOSED CABLE PLAN
KOKE MILL RD. & ILES AVE.**

| F.A. RTE. | SECTION | COUNTY | TOTAL SHEETS | SHEET NO. |
|-----------------------------|---------|----------|--------------------|-----------|
| VAR. | * | SANGAMON | 42 | 39 |
| * D6 TRAF SIGNAL MOD 2011-1 | | | CONTRACT NO. 72E38 | |
| ILLINOIS FED. AID PROJECT | | | | |

SCALE: SHEET NO. OF SHEETS STA. TO STA.

FILE NAME = c:\pw\work\p1dot\sparksgw\0278783\0672E38 sht 39.dgn