



TYPICAL SECTION 1
WEST ABUTMENT TO PIER 8

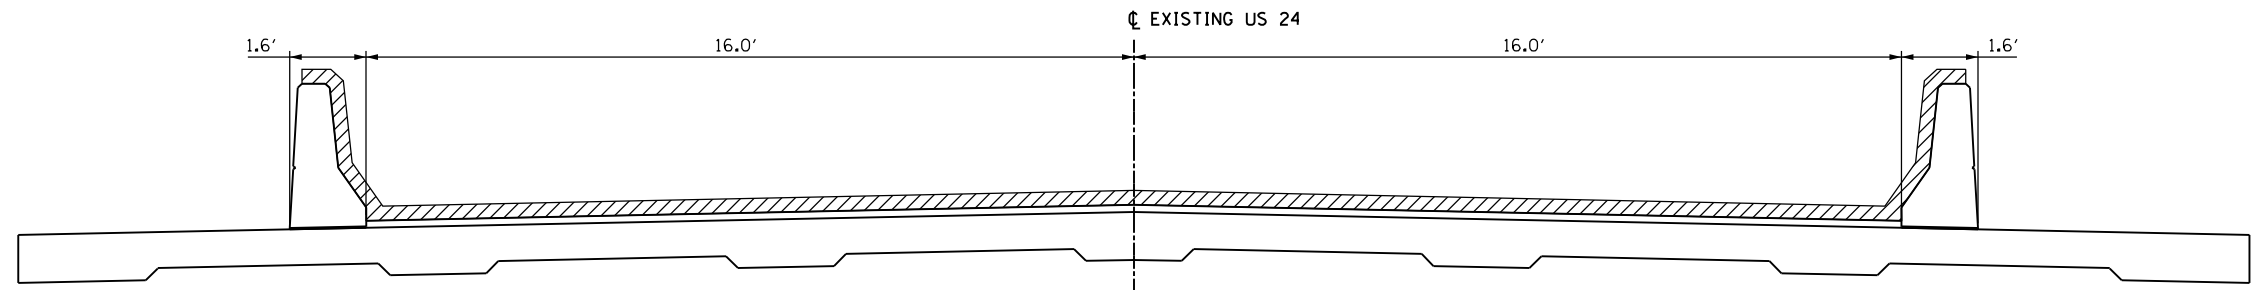

TYPICAL SECTION 2
PIER 8 TO PIER 11

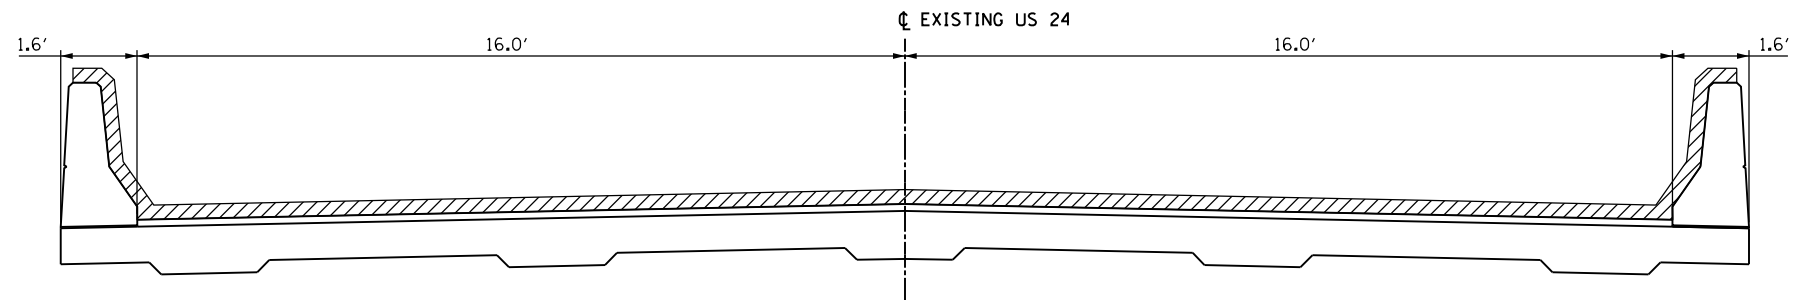

TYPICAL SECTION 3
PIER 11 TO EAST ABUTMENT

LEGEND	
▨	AREA TO BE SEALED

- NOTE:
1. BRIDGE APPROACH PAVEMENT SHALL NOT BE SEALED

FILE NAME =	USER NAME = sparksgw	DESIGNED - MEW	REVISED -
ei:\pwork\pwork\sparksgw\10269274\0672E52-sht-details.dgn		DRAWN - MEW	REVISED -
	PLOT SCALE = 4.0000' / in.	CHECKED - VTY	REVISED -
	PLOT DATE = Aug-19-2011 08:39:14AM	DATE - 05/20/11	REVISED -

STATE OF ILLINOIS
DEPARTMENT OF TRANSPORTATION

TYPICAL SECTIONS

SCALE: NO SCALE SHEET NO. OF SHEETS STA. TO STA.

F.A.P. RTE.	SECTION	COUNTY	TOTAL SHEETS	SHEET NO.
63	(1-ZB-1)I-6	ADAMS	15	4
CONTRACT NO. 72E52				
ILLINOIS FED. AID PROJECT				