



FOR INDEX OF SHEETS AND HIGHWAY
STANDARDS, SEE SHEET 2.

STATE OF ILLINOIS
DEPARTMENT OF TRANSPORTATION
DIVISION OF HIGHWAYS
**PROPOSED
HIGHWAY PLANS**
FAI ROUTE 72 (I-72)
SECTION (75,86)BJR-1
PIKE COUNTY
C96-096-011 / D96-096-011

CONTRACT: 72E62
SHEET 1 OF 13

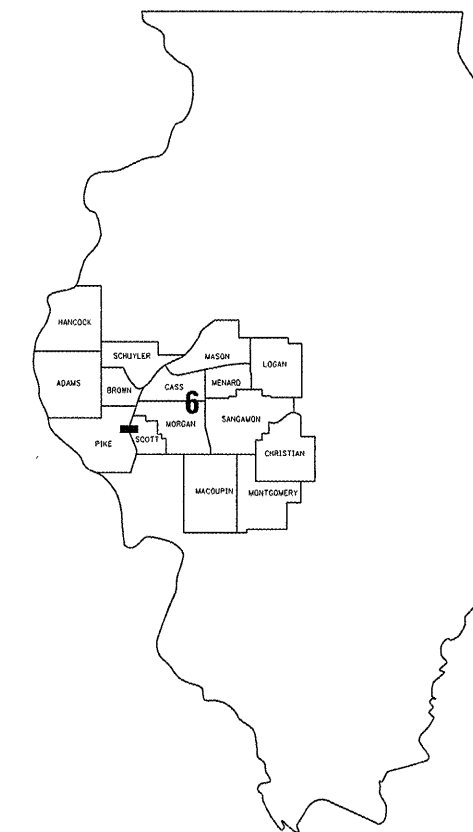

LOCATION OF SECTION INDICATED THUS: ■

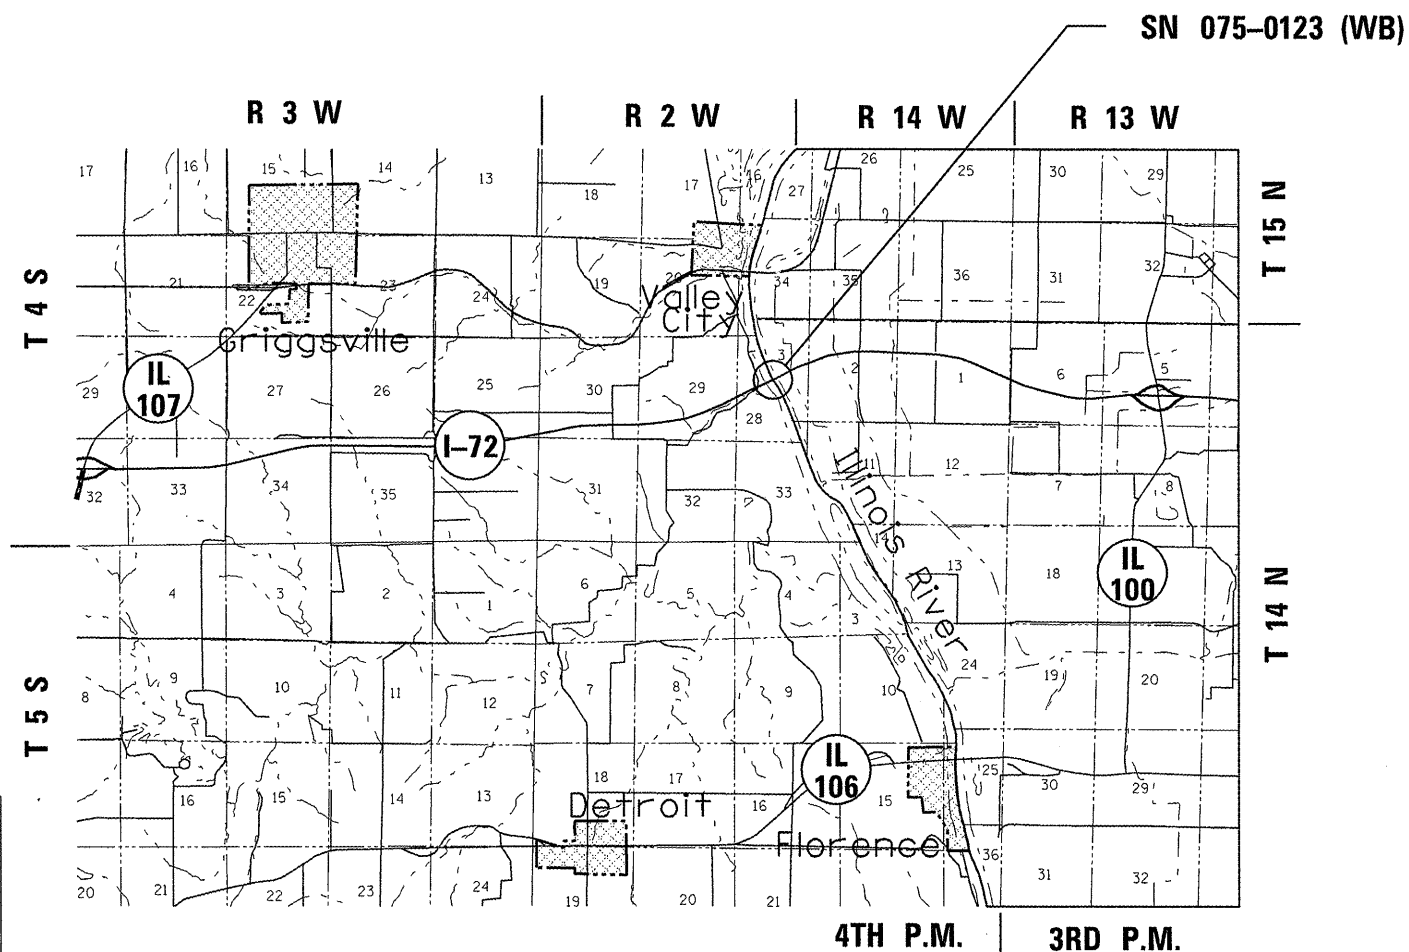

J. U. L. I. E.
JOINT UTILITY LOCATION INFORMATION FOR EXCAVATION
1-800-892-0123

BRIDGE INSPECTION ENGINEER: DAVE COPENBARGER
PHONE: (217) 785-5306

CONTRACT NO. 72E62

NET LTH OF SEC 1,410.00 FT=0.267 MILE

STATE OF ILLINOIS
DEPARTMENT OF TRANSPORTATION
DIVISION OF HIGHWAYS

SUBMITTED April 26 20 11

Regina Z. Onthell
DEPUTY DIRECTOR OF HIGHWAYS, REGION FOUR ENGINEER

October 14 20 11

Scott E. Still, P.E.
actg ENGINEER OF DESIGN AND ENVIRONMENT

October 14 20 11

Christine M. Reed
DIRECTOR, DIVISION OF HIGHWAYS

PRINTED BY AUTHORITY OF THE STATE OF ILLINOIS