


STAGE I CONSTRUCTION  
(LOOKING IN DIRECTION OF TRAFFIC)

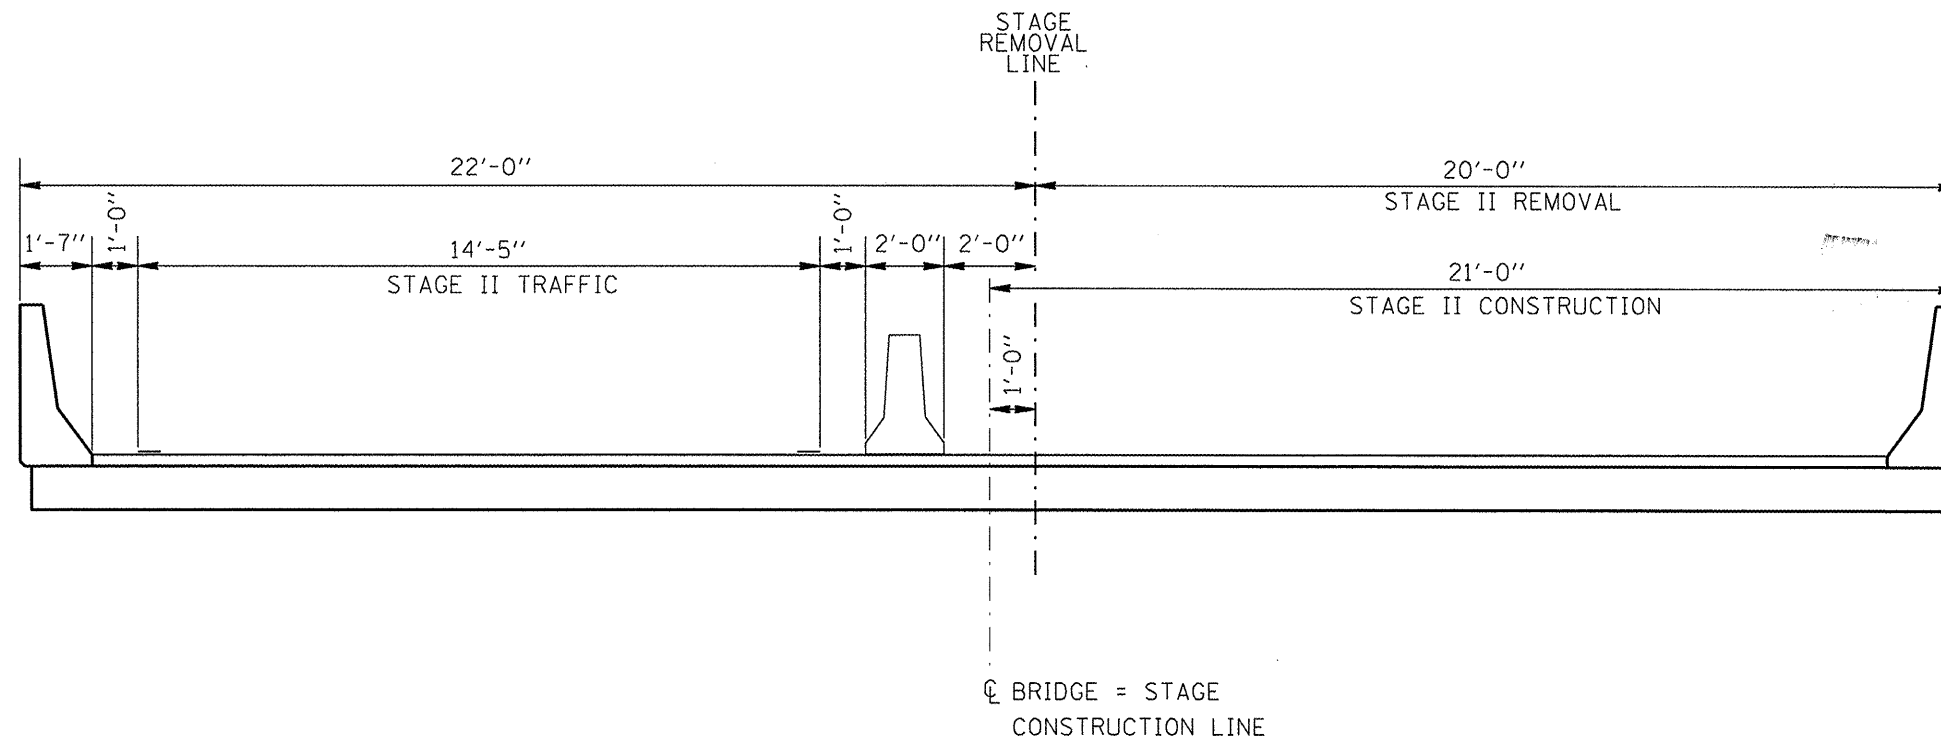

STAGE II CONSTRUCTION  
(LOOKING IN DIRECTION OF TRAFFIC)

STAGING DETAILS  
FAI 72 (I-72)-1  
SECTION (75,86)BJR  
PIKE COUNTY