


BEGIN PROJECT  
STA. 0+25.00

STA. EQ.  
3+24.00bk=380+41.00ah

CONTRACT: 72E65  
SHEET 4 OF 5

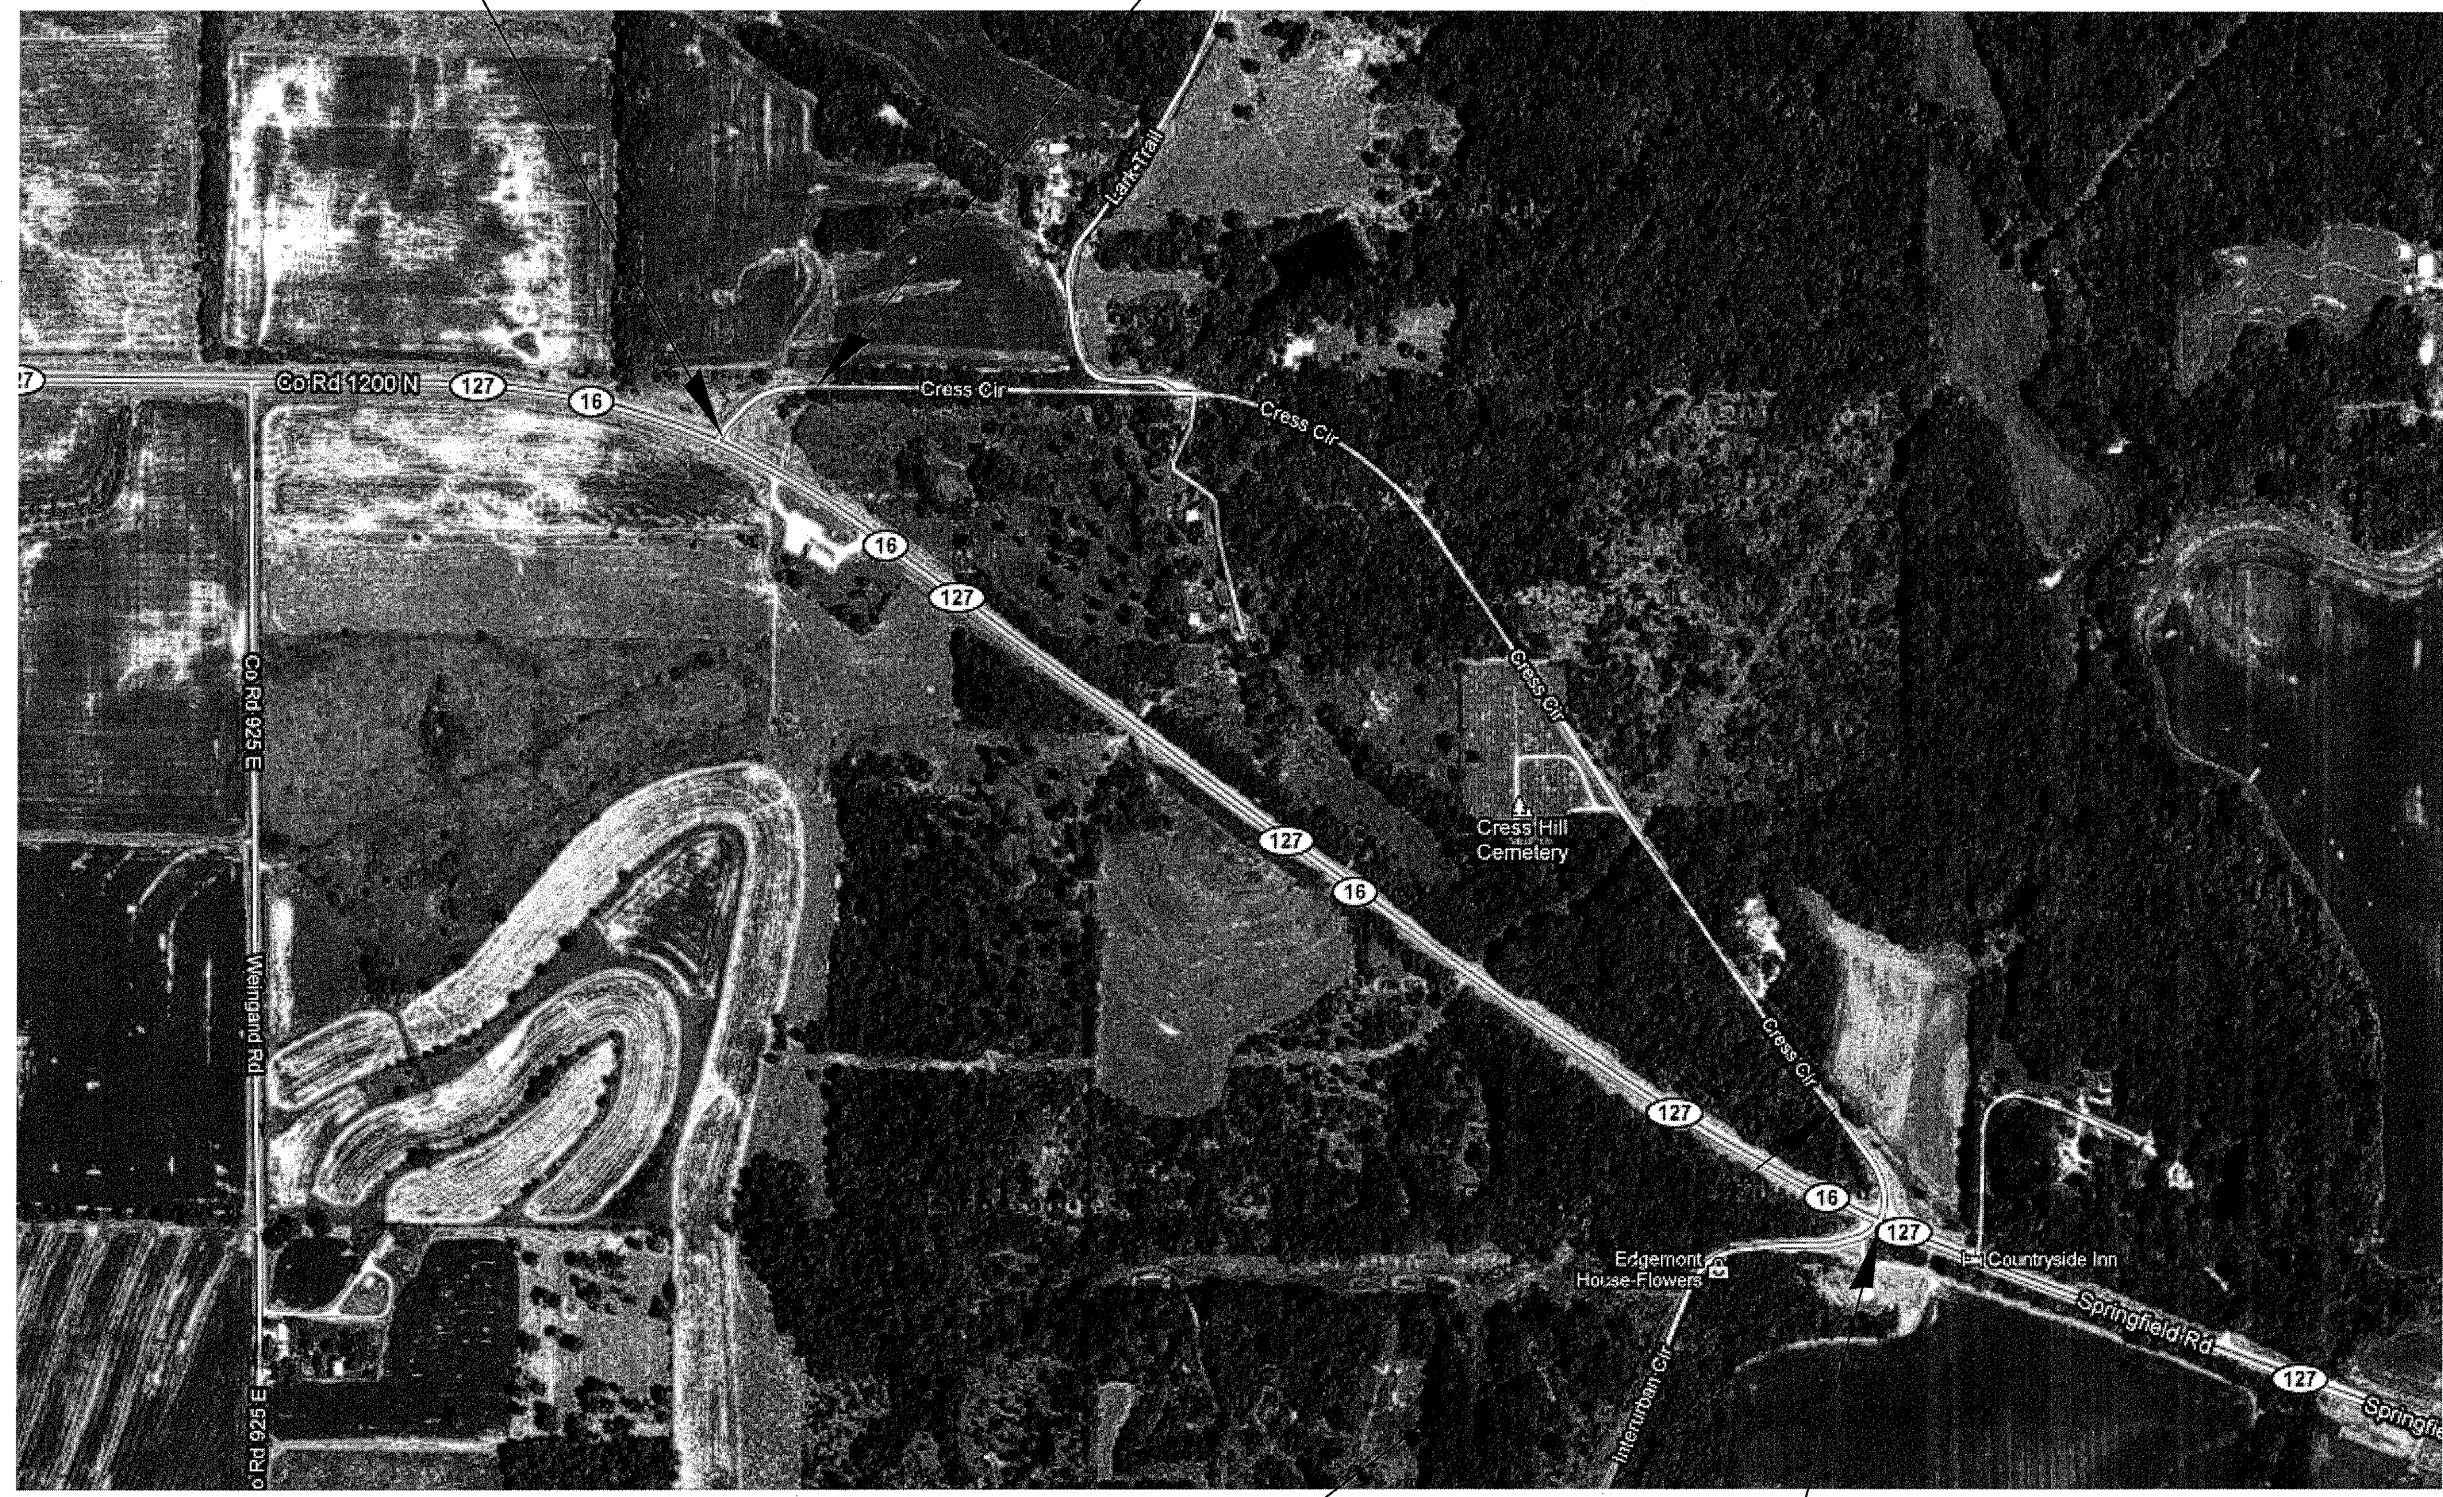

STA. EQ.  
424+62.05bk  
=3+67.99bk

END PROJECT  
STA. 0+25.00

PLAN  
SBI 16A (CRESS CIRCLE)  
SECTION (2)I-6  
MONTGOMERY COUNTY