


**TYPICAL SECTION**  
 STA 336+32.75 TO STA 336+59.25

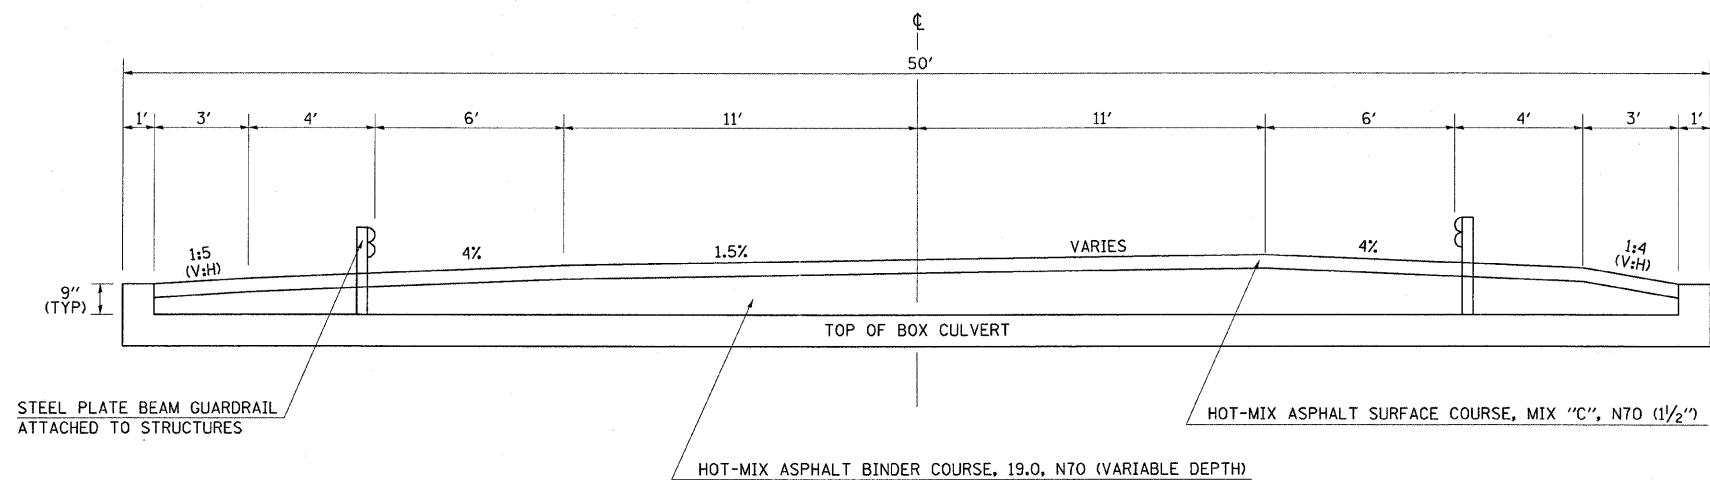

FILE NAME =	USER NAME = swartzrw	DESIGNED -	REVISED -	<b>STATE OF ILLINOIS DEPARTMENT OF TRANSPORTATION</b>	<b>TYPICAL CROSS SECTIONS S.N. 013-2013 BRUSH CREEK</b>			F.A.S. RTE.	SECTION	COUNTY	TOTAL SHEETS	SHEET NO.	
c:\pw\work\pwidot\swartzrw\d0121944\d774	14-sh-t-typic01s.dgn	DRAWN -	REVISED -		SCALE: NA	SHEET NO. 2 OF 2 SHEETS	STA.	TO STA.	2704	12B-1(1) & 12B-1(2)	CLAY	39	6
	PLOT SCALE = 20.0000' / IN.	CHECKED -	REVISED -										
	PLOT DATE = 2/3/2011	DATE -	REVISED -										
ILLINOIS FED. AID PROJECT													